




Existing Front Door and Entrance Hall



Existing Landing and window to be blocked up

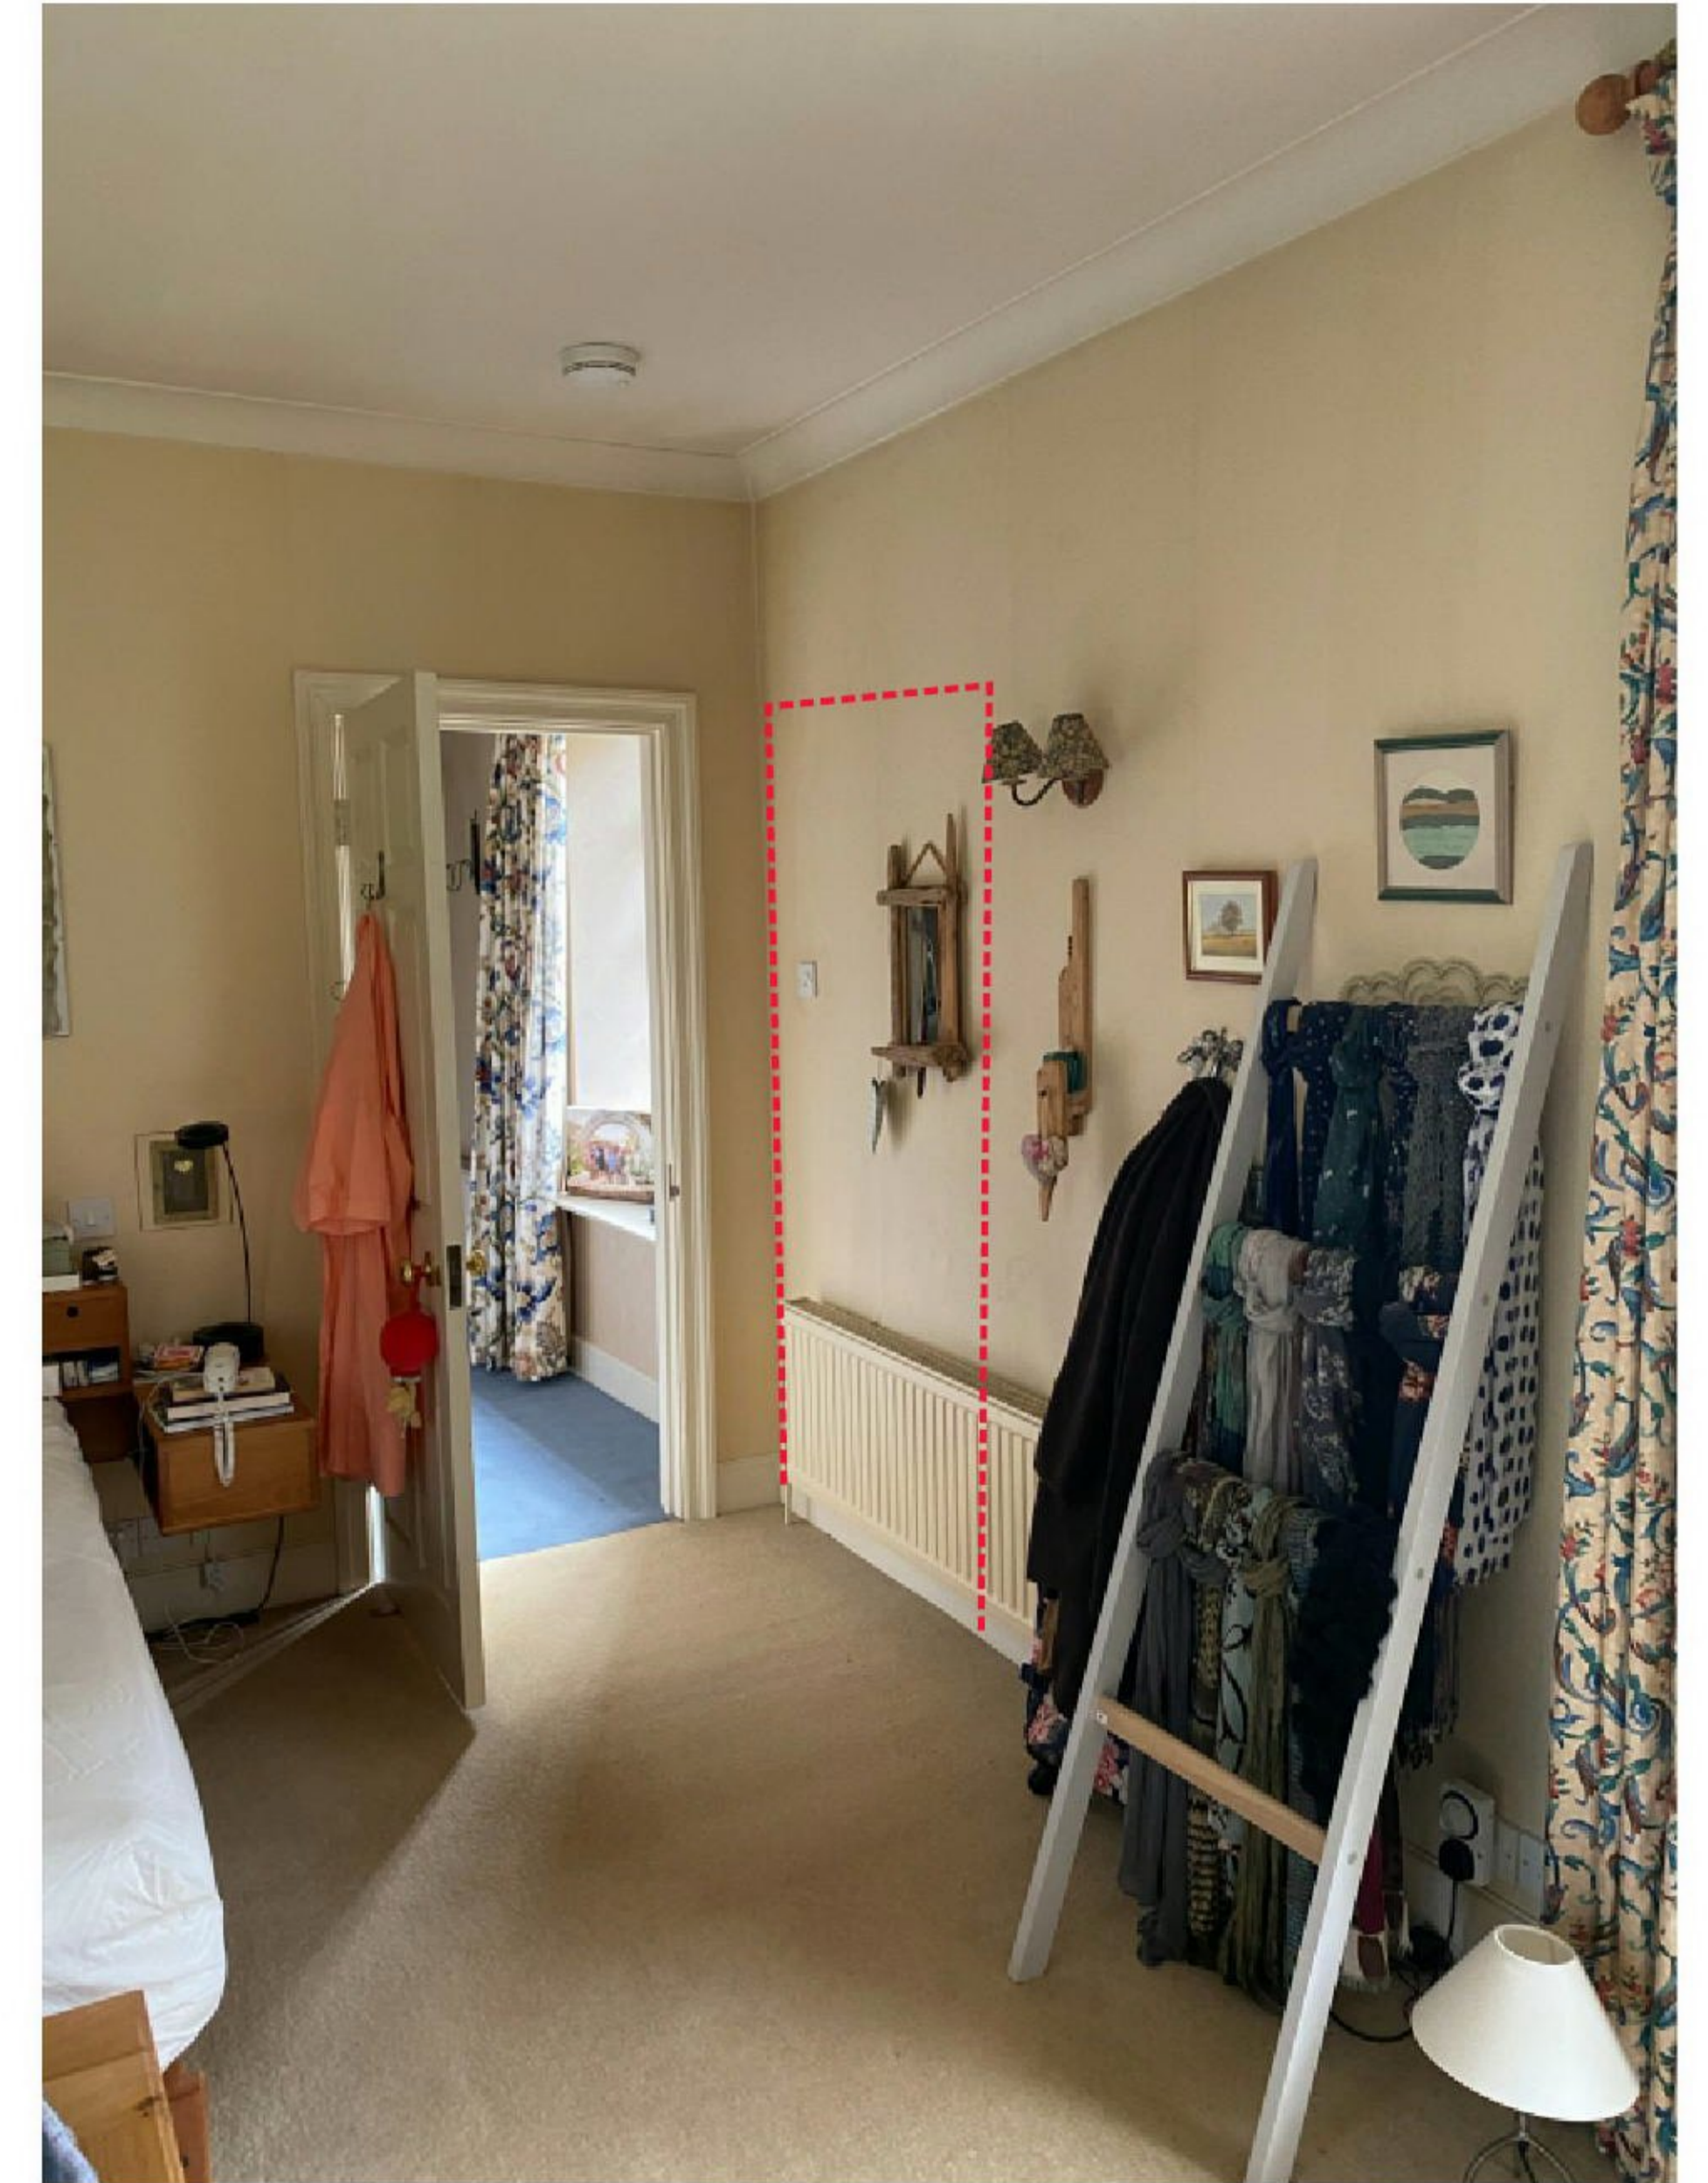

Master Bedroom and location of new door shown dotted red