



1:1250

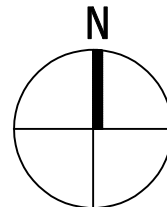

©2021 Copyright of DTA Chartered Architects

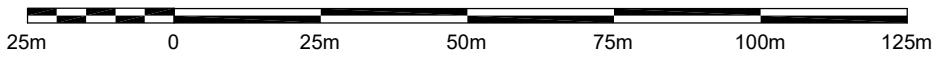

9 montgomery street
the village
east kilbride
glasgow G74 4JS
tel : 01355 260909
enquiries@dtaarchitects.co.uk

Client Mr A. Brogan			
Project 14 Strathyre Gardens, East Kilbride			
Title Site Location Plan			
job no T1.08	drg no L(0-) 00	rev -	
date April 2021	by KM	scale 1:1250	drg size A4