


Residential Development

Racecourse Garage Evesham Road Bishops Cleeve GL52 8LZ

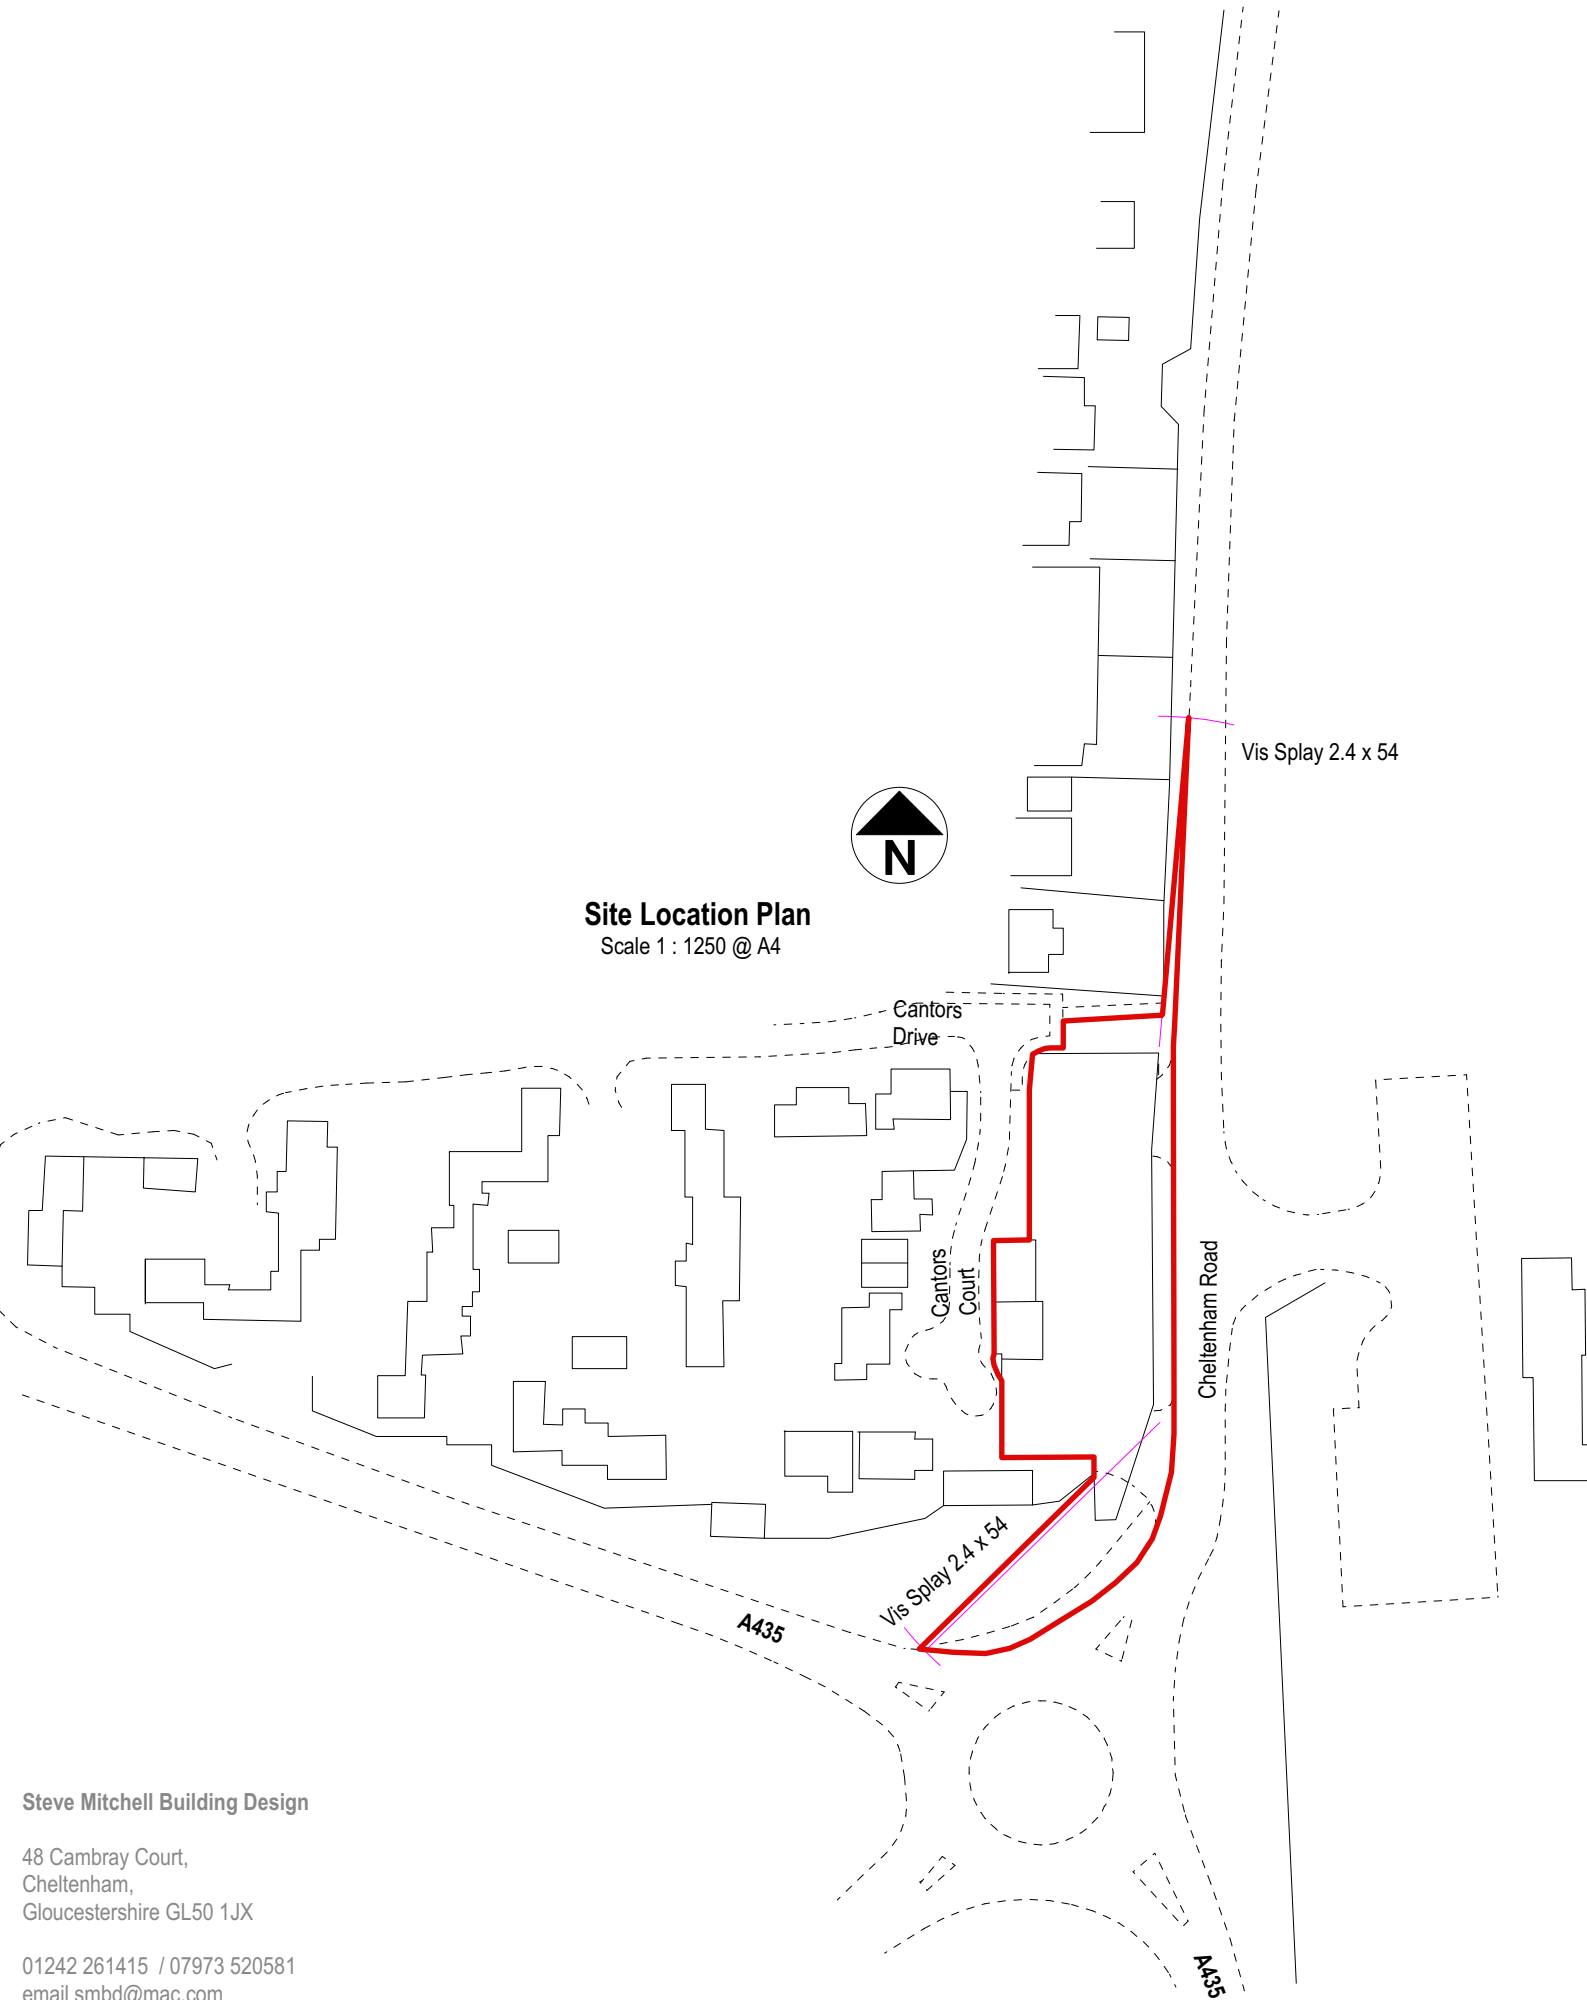

Site Location Plan
Scale 1 : 1250 @ A4

Steve Mitchell Building Design

48 Cambray Court,
Cheltenham,
Gloucestershire GL50 1JX

01242 261415 / 07973 520581
email smbd@mac.com