



SITE PLAN

1 : 500



LOCATION PLAN




1 : 1000

# PROPOSED

1:100

1:50


ALL MATERIALS TO MATCH

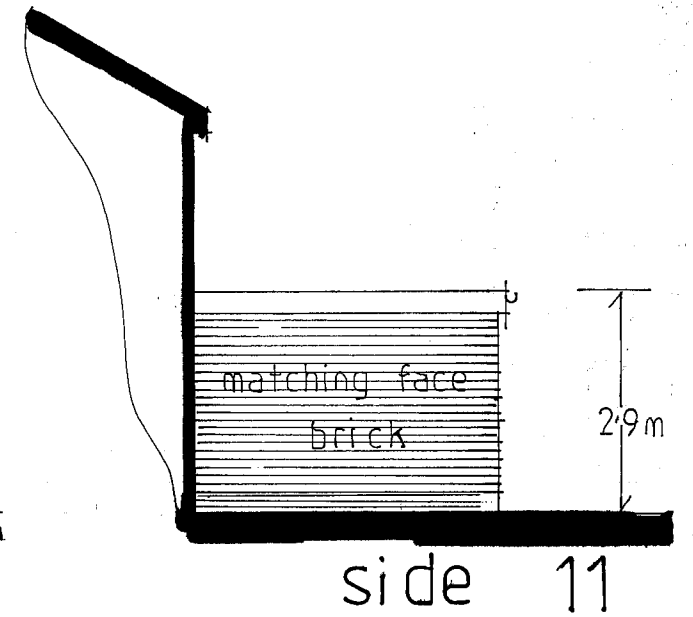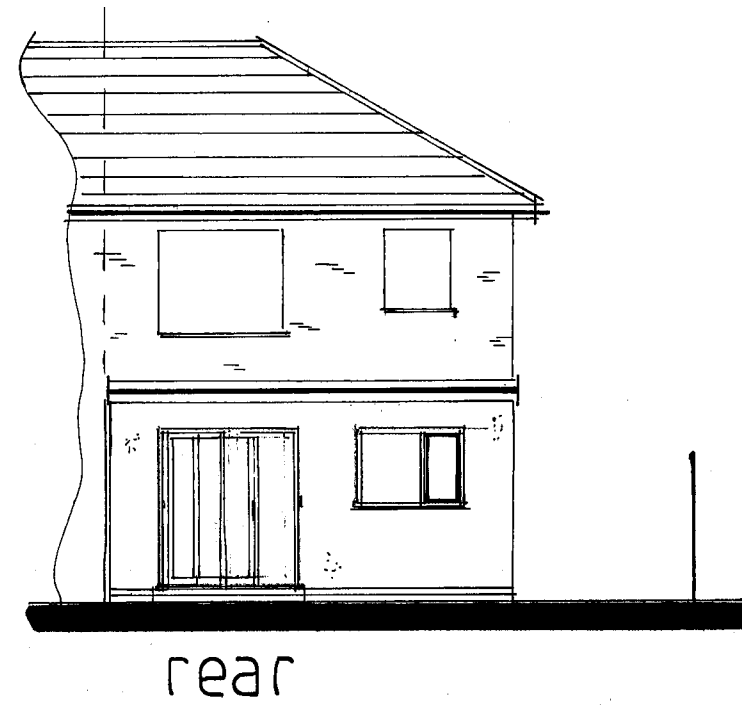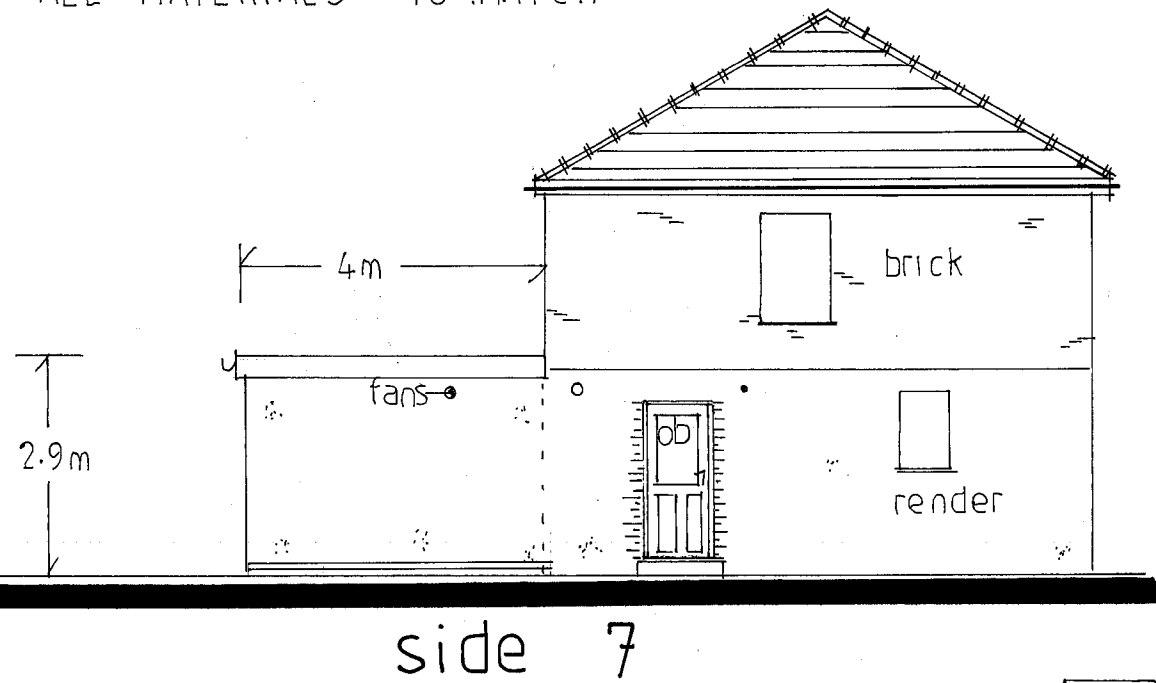

side 7

rear

side 11

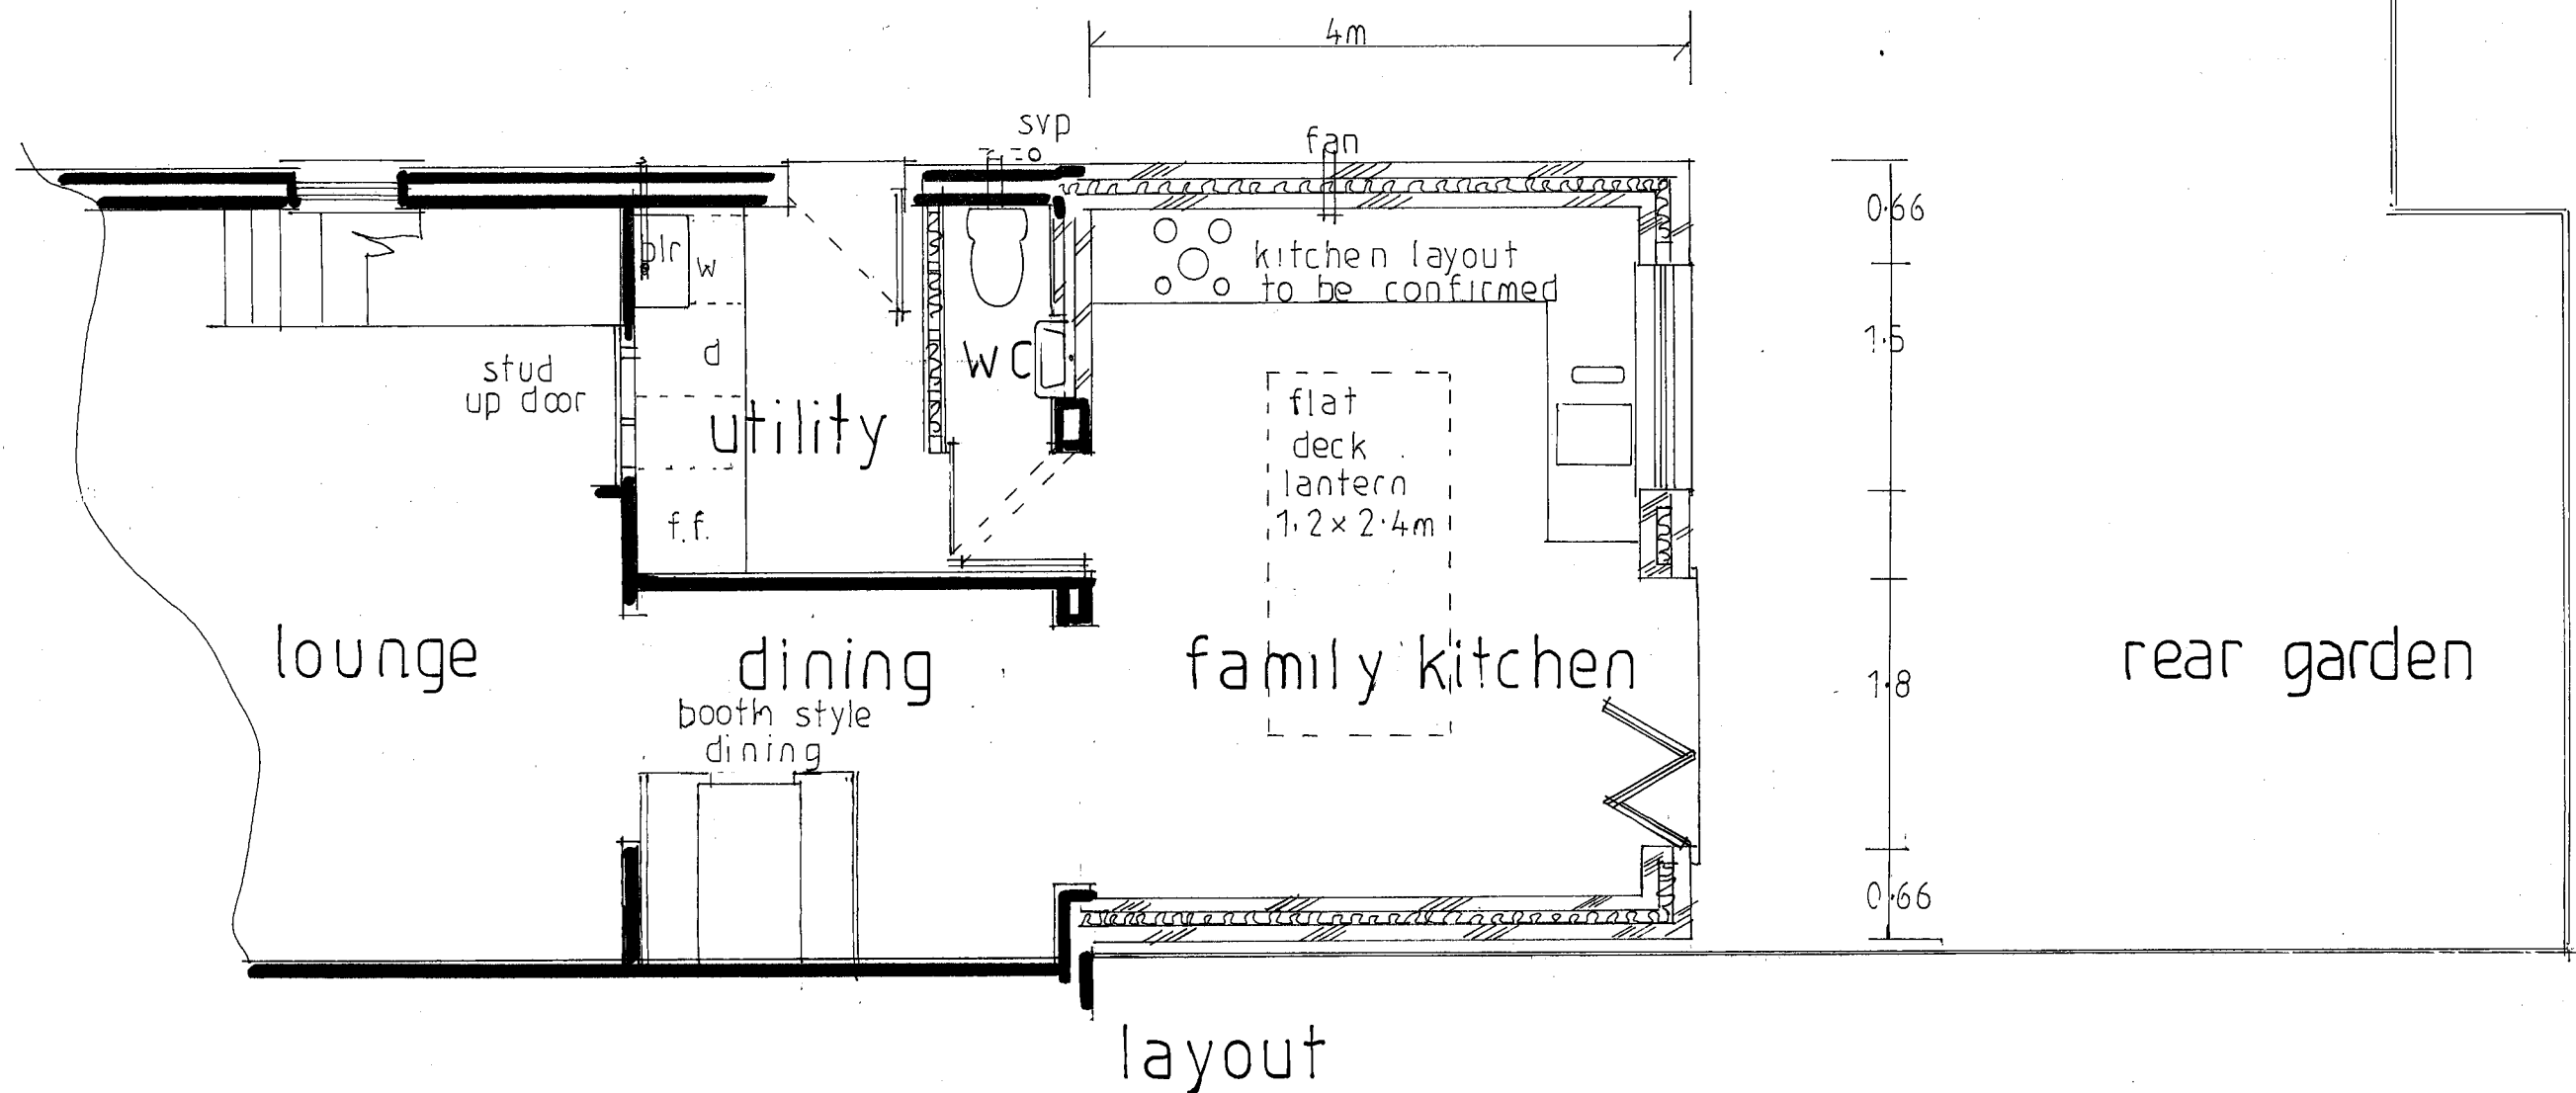


layout

rear garden


SURVEY EXISTING

1 : 100

1 : 50

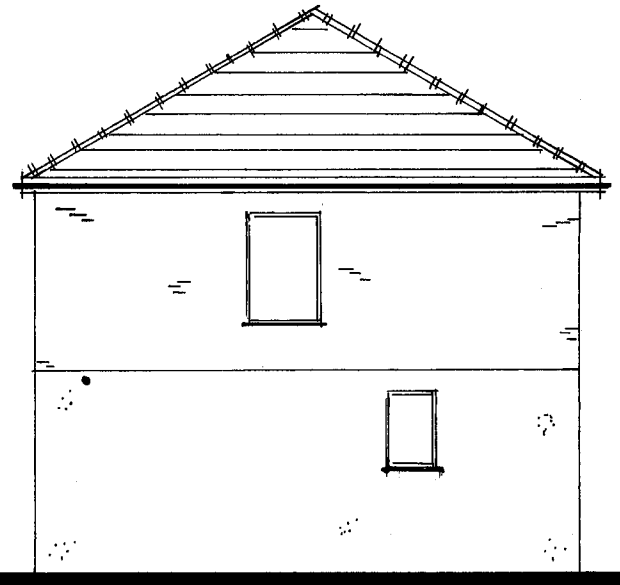

side

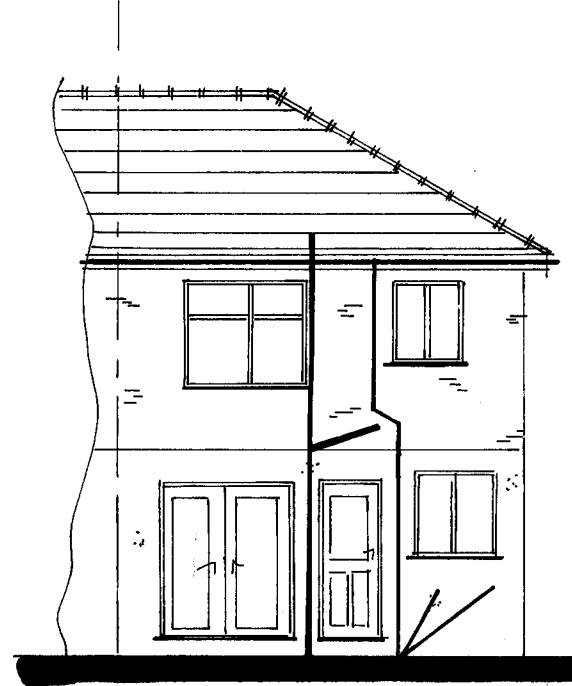

rear

layout

gate

