



EXISTING FLOOR PLAN 1.50




EXISTING EAST 1.100

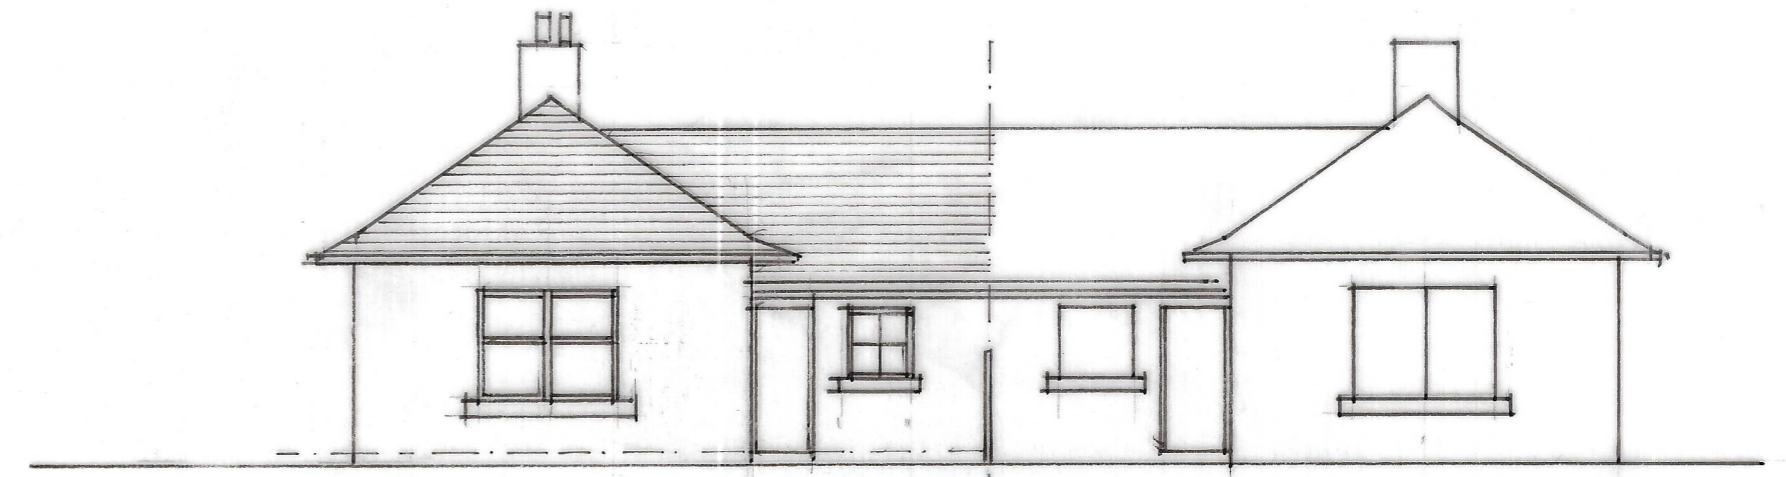

WEST 1.100

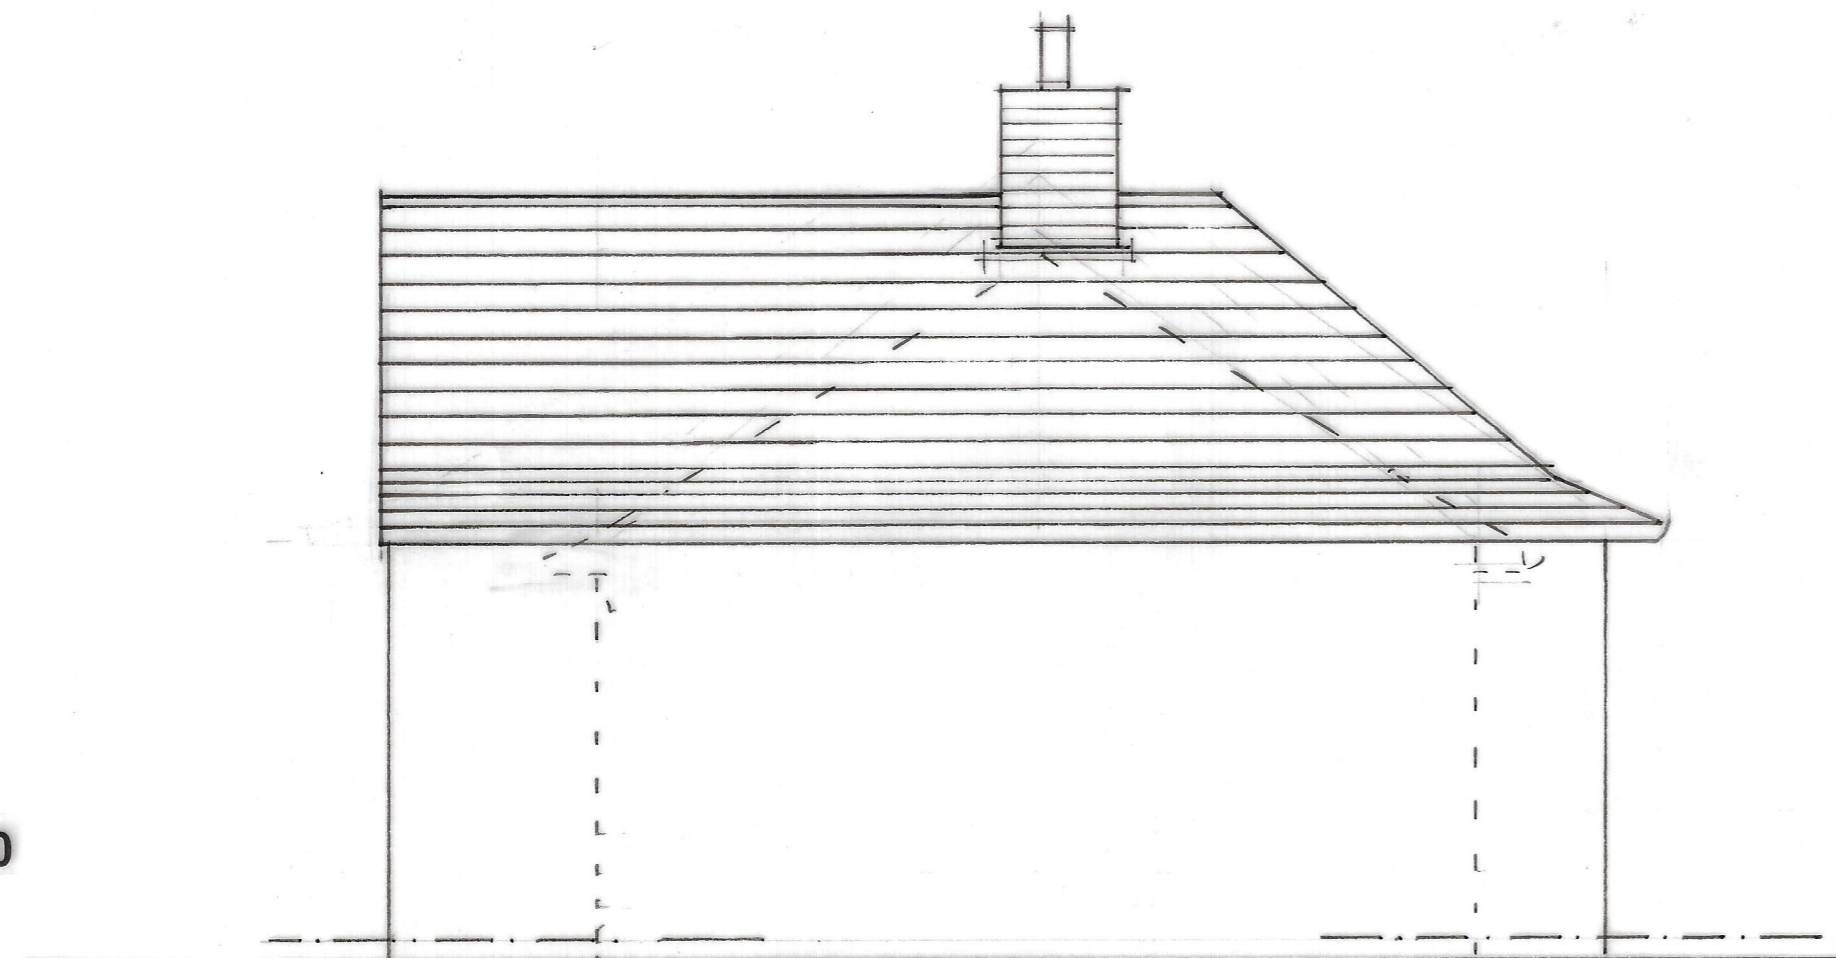

SOUTH ELEVATION

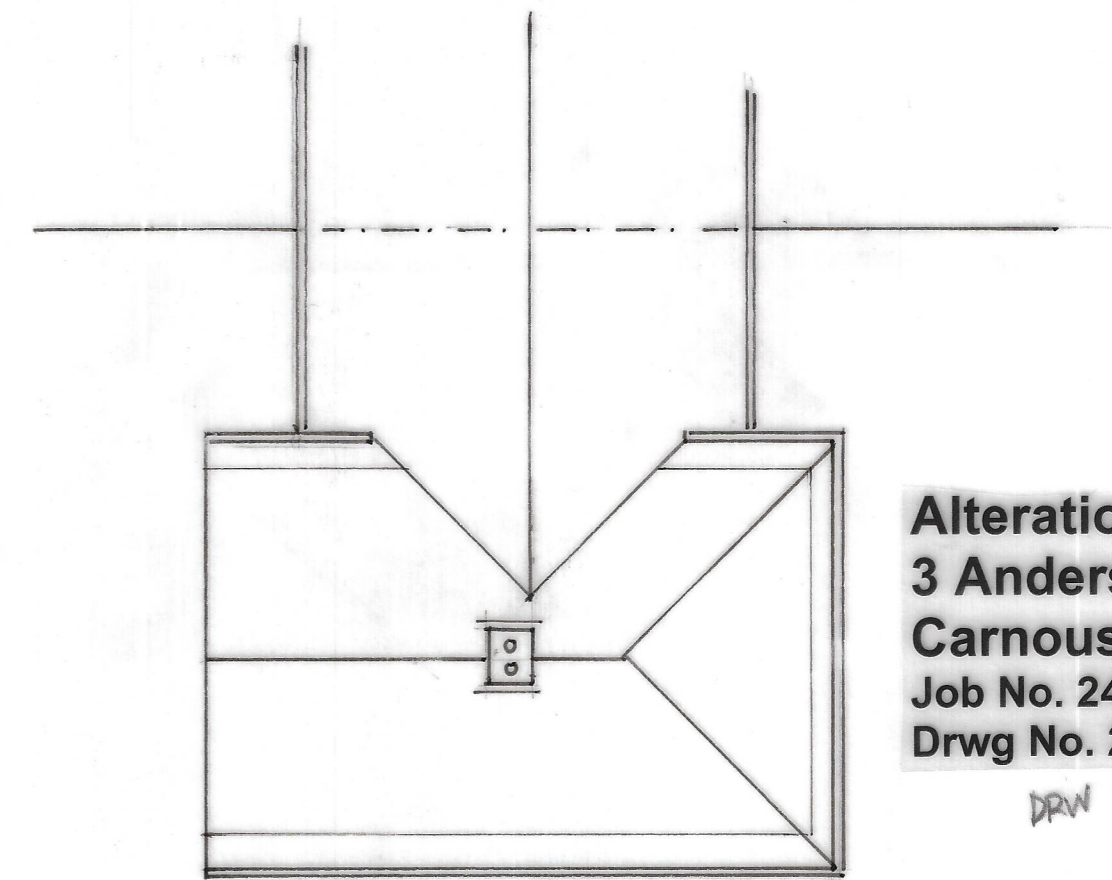

ROOF PLAN 1.100

Alterations & Extension  
3 Anderson Street  
Carnoustie  
Job No. 2453 Mar 2021  
Drwg No. 2453\_D\_

DRW 1.

BRUNTON DESIGN  
CHARTERED ARCHITECTS

