

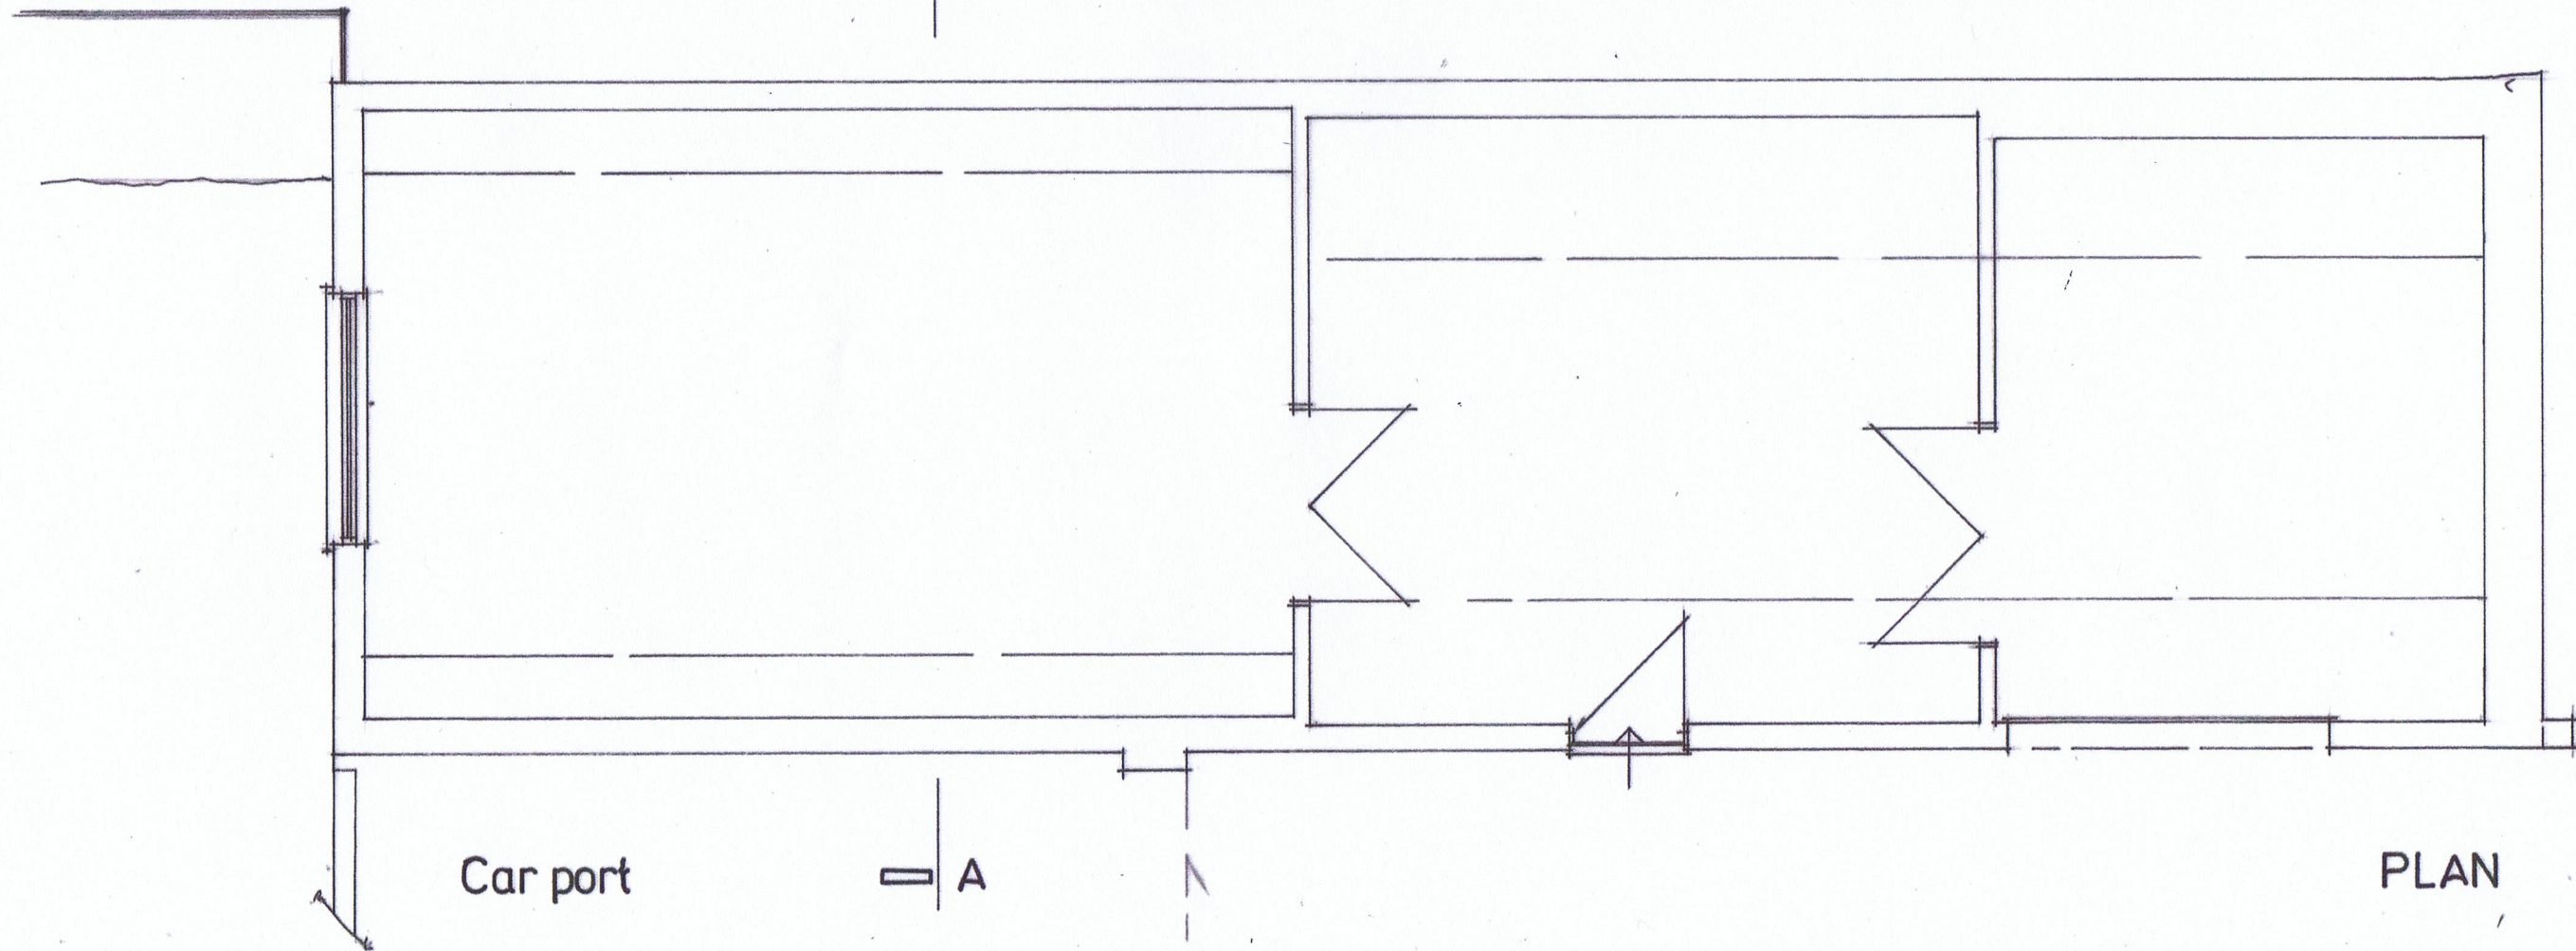


SECTION A-A.

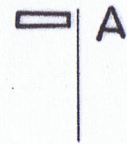

Car port

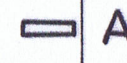

PLAN