


Important
 The contractor will be held to have examined the site and checked all dimensions and levels before commencing construction work. No assumption should be made without reference to the architect. No dimensions should be scaled from this drawing.

Revision	Date
A. PLAN UPDATED.	12.11.15.
B. LAYOUT UPDATED	02.12.15



ACCOMMODATION SCHEDULE

REF	TYPE	BEDS	AREA (m ² /sqft)	NOs OF UNITS
A	4 STOREY FLAT	2	60.6/653	4
B	4 STOREY FLAT	2	65.2/702	4
C	4 STOREY FLAT	2	61.8/665	4
D	4 STOREY FLAT	2	70.8/762	4
E	4 STOREY FLAT	2	68.9/742	4
F	4 STOREY FLAT	2	63.7/686	4
TOTAL				24

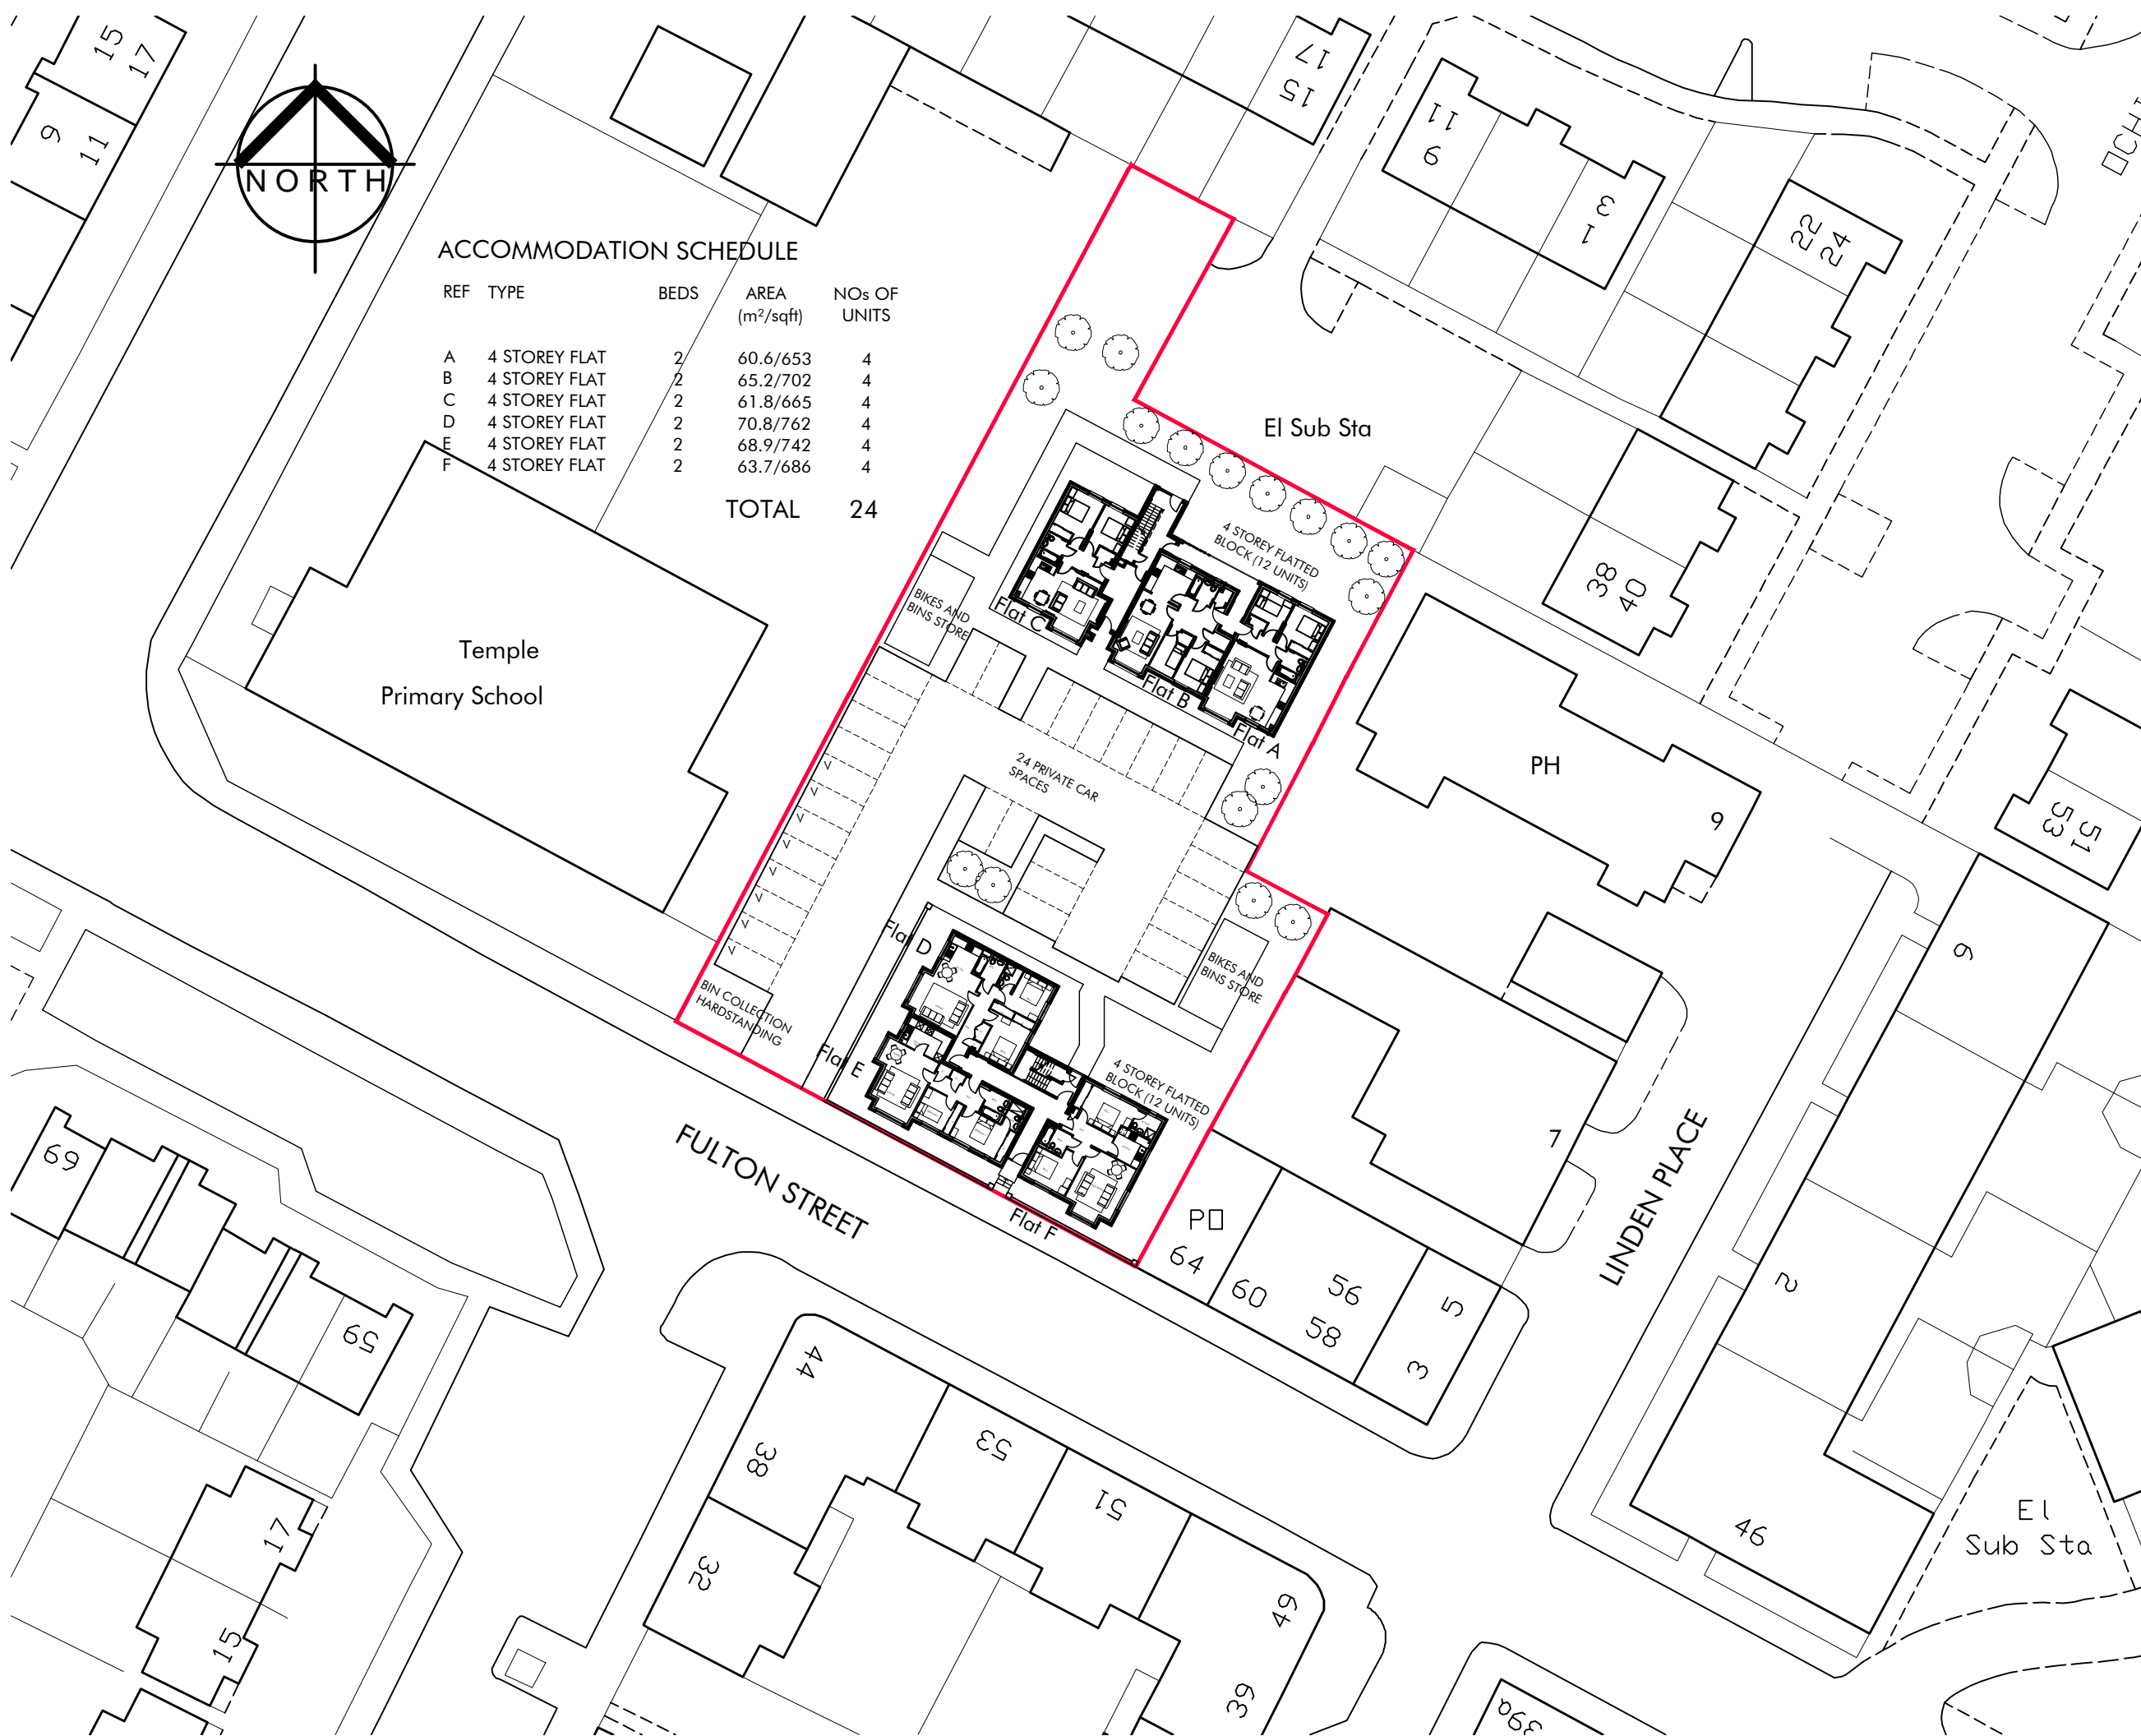

architecture + design
 14 Royal Terrace
 Glasgow
 G3 7NY
 t 0141 332 5823
 f 0141 332 5824
 e design@arkglasgow.co.uk



Client	FAIRBRIGHT DEVELOPMENTS	
Project Title	DEVELOPMENT SITE AT FULTON STREET, GLASGOW	
Drawing Title	INDICATIVE DEVELOPMENT PLAN	
Scale	1:500@A3	
Date	April 2021	
Drawn by	Checked by	
Job No.	Drawing No.	Rev.
\$2015-34	SK101	B