




Existing Elevation - South
Scale 1:100

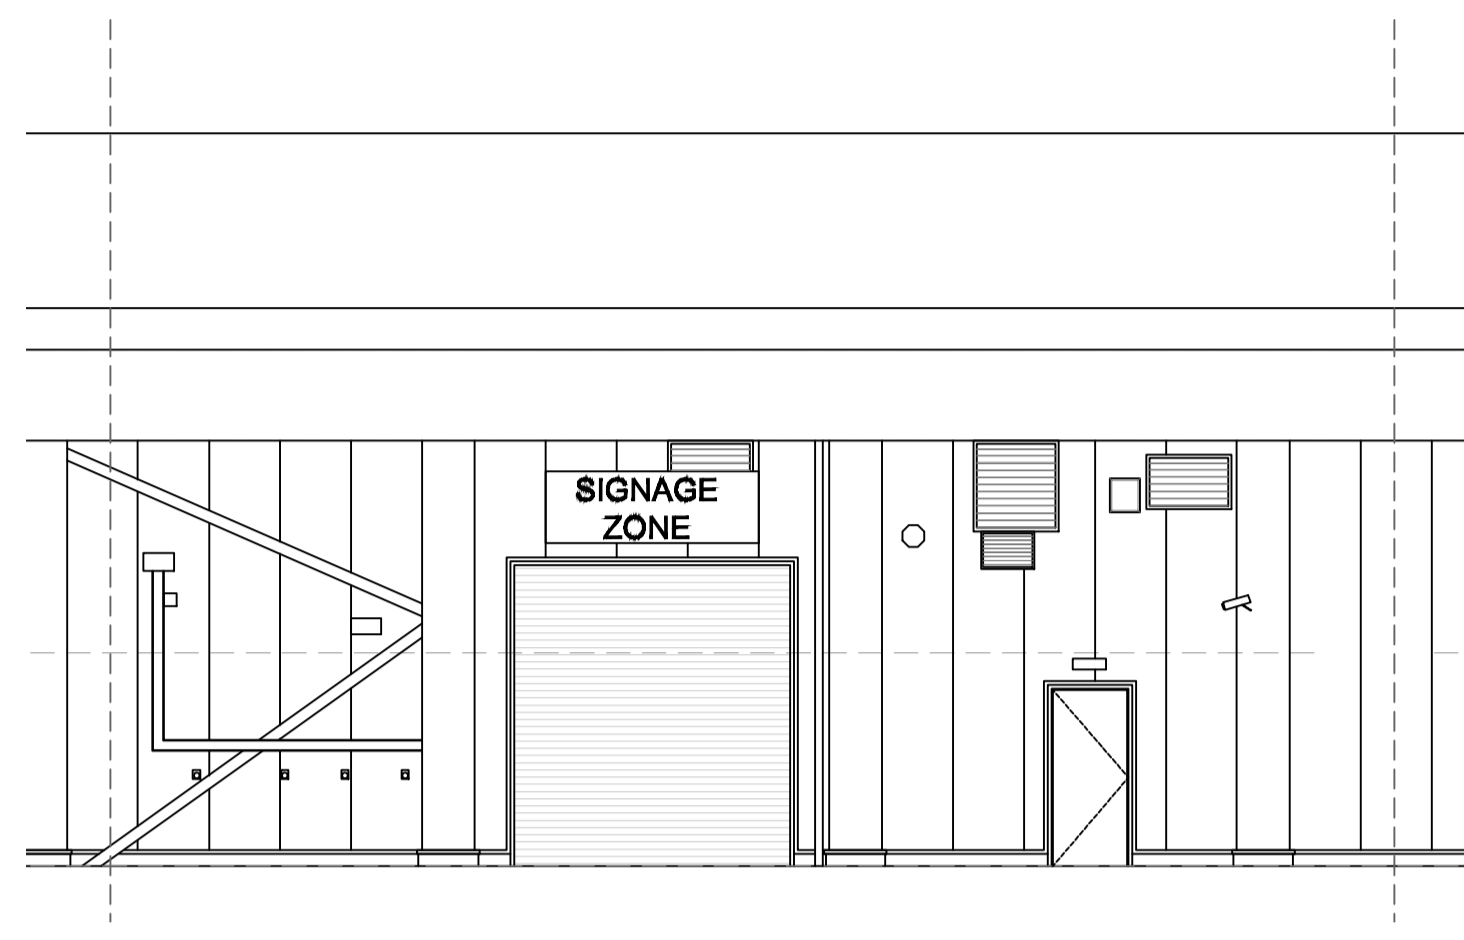

Existing Elevation - North
Scale 1:100

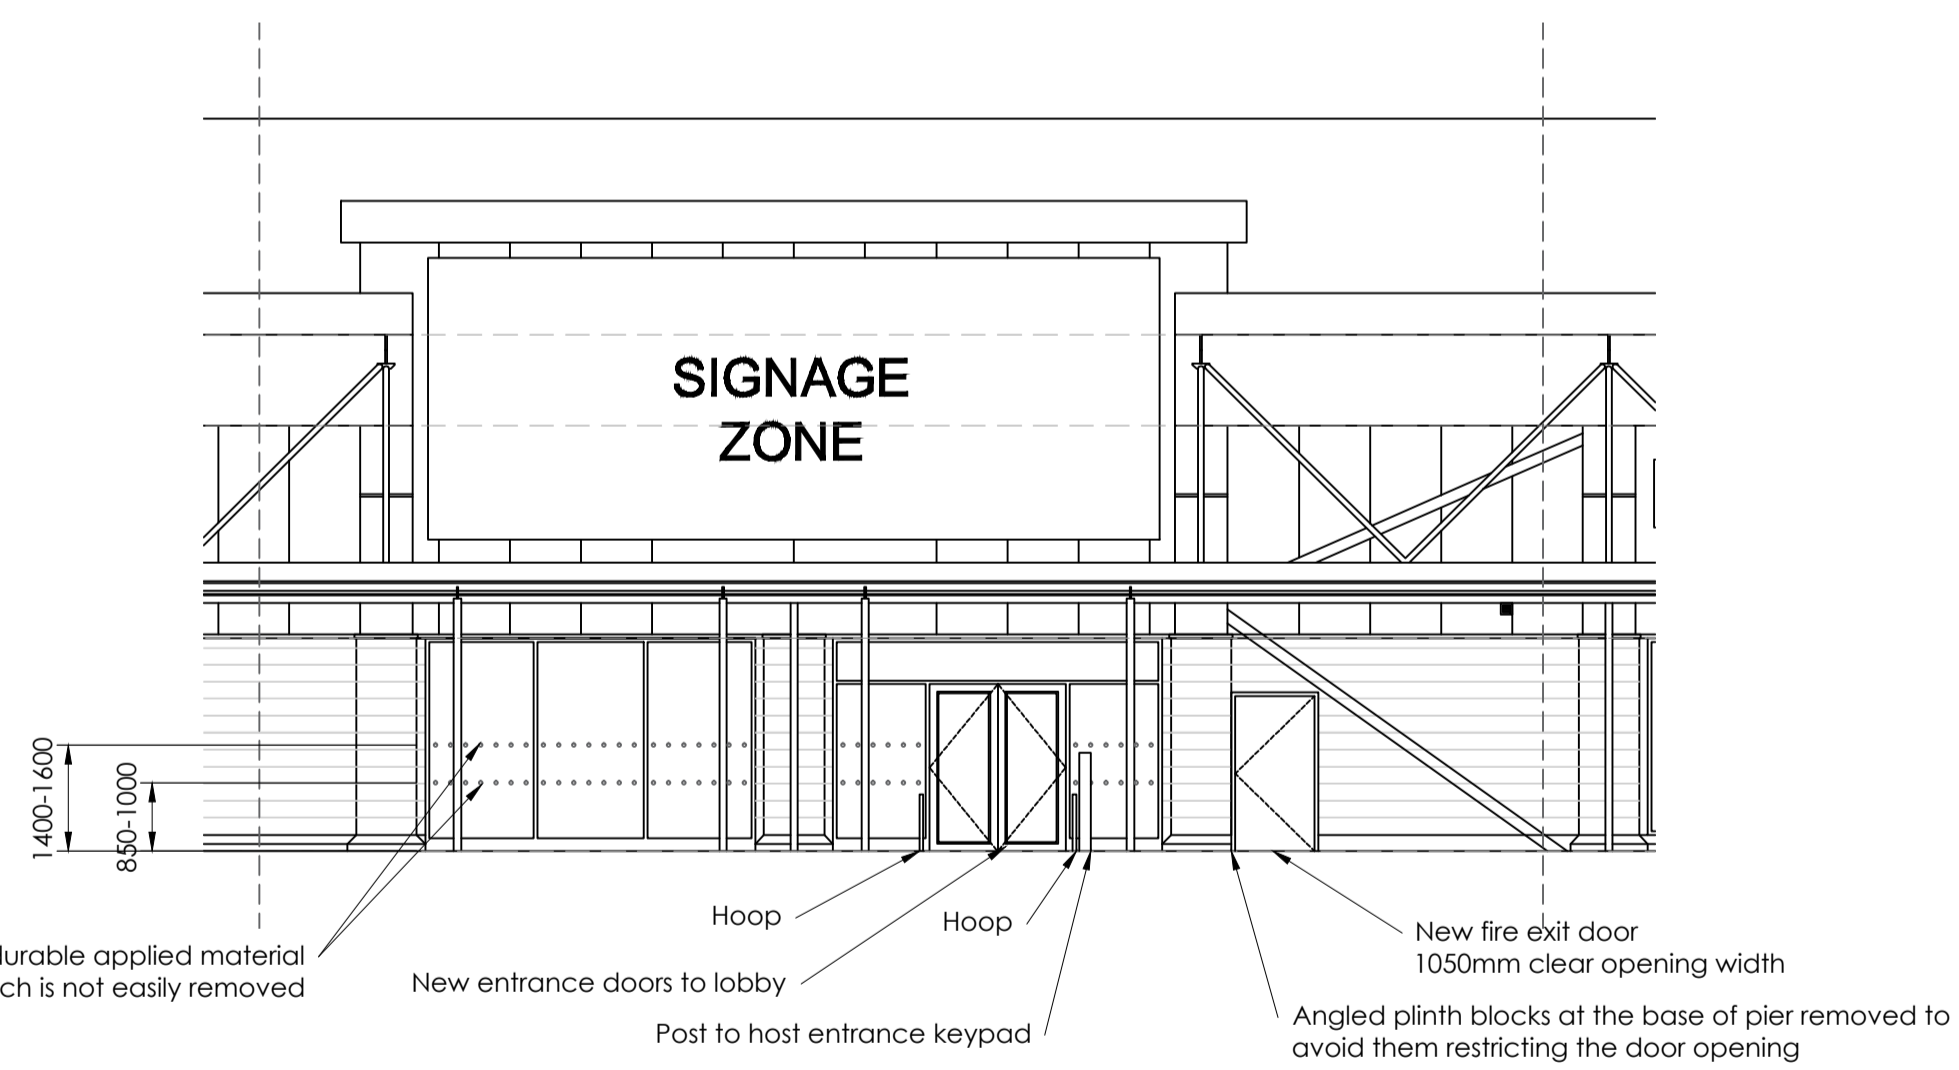

Proposed Elevation - South
Scale 1:100

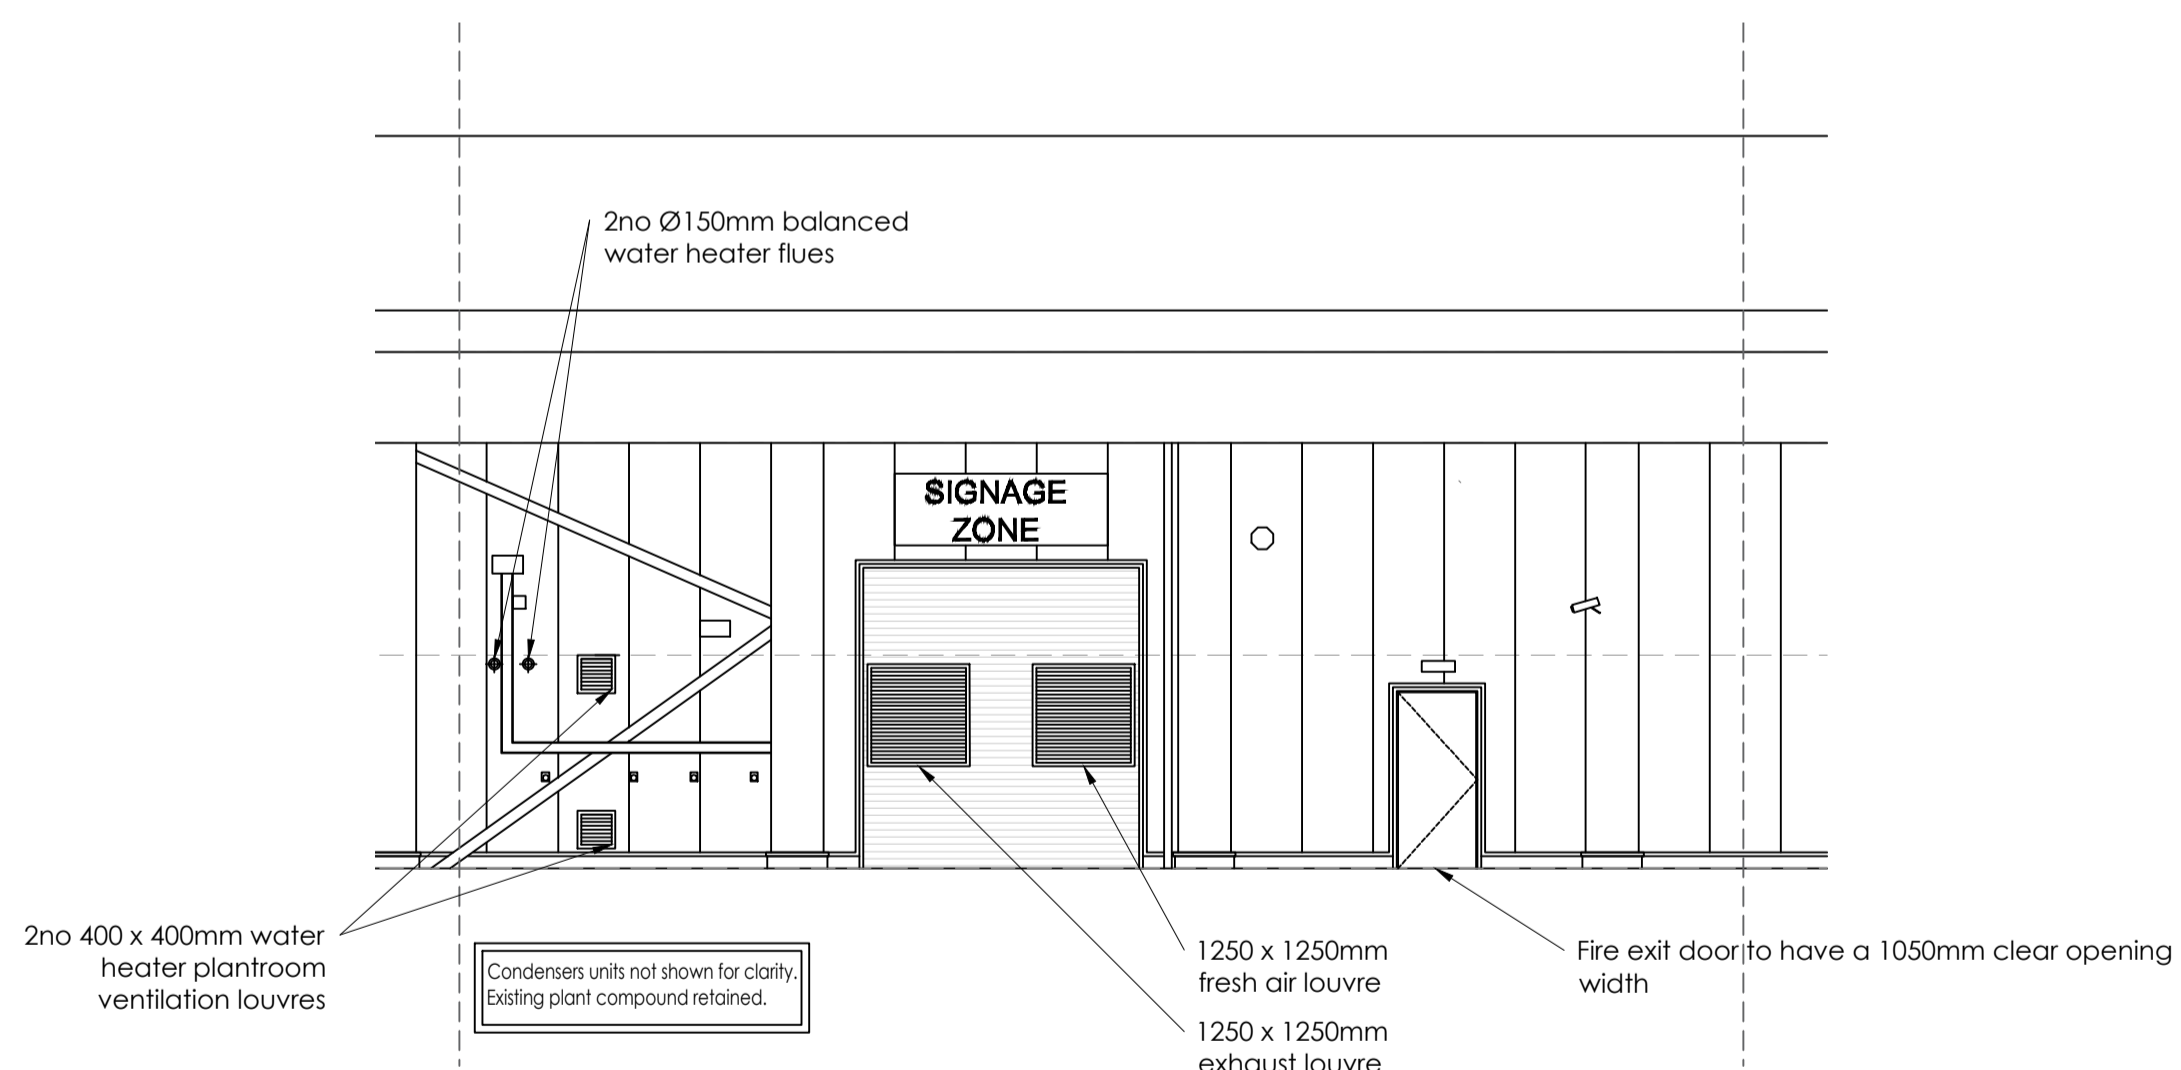

Proposed Elevation - North
Scale 1:100

REV	DATE	BY	Description	Chkd


Henry Mein Partnership
 Architects & Interior Designers
 3 Russell Place | Nottingham | NG1 5HJ
 0115 947 6065 | info@henrymein.co.uk | henrymein.co.uk
 Project:

Glasgow Forge Retail Park
 Proposed Gym Fit Out
 Drawing Title:
Existing & Proposed Elevations

Date:	Apr 21	Scale:	1:100	Drawn By:	GDS
Revision:	P-	Media:	A1	Checked By:	GDS

Drawing Status:

PLANNING SUBMISSION

Drawing No.
7488 MEIN-00-XX-DR-A-SL 42-120

Project No.	Originator	Volume	Level	Type	Role	Drawing No.

No part of this publication may be reproduced, stored in any retrieval system or transmitted in any form or by any means without prior permission of Henry Mein Partnership. All dimensions to be checked on site.