




Front

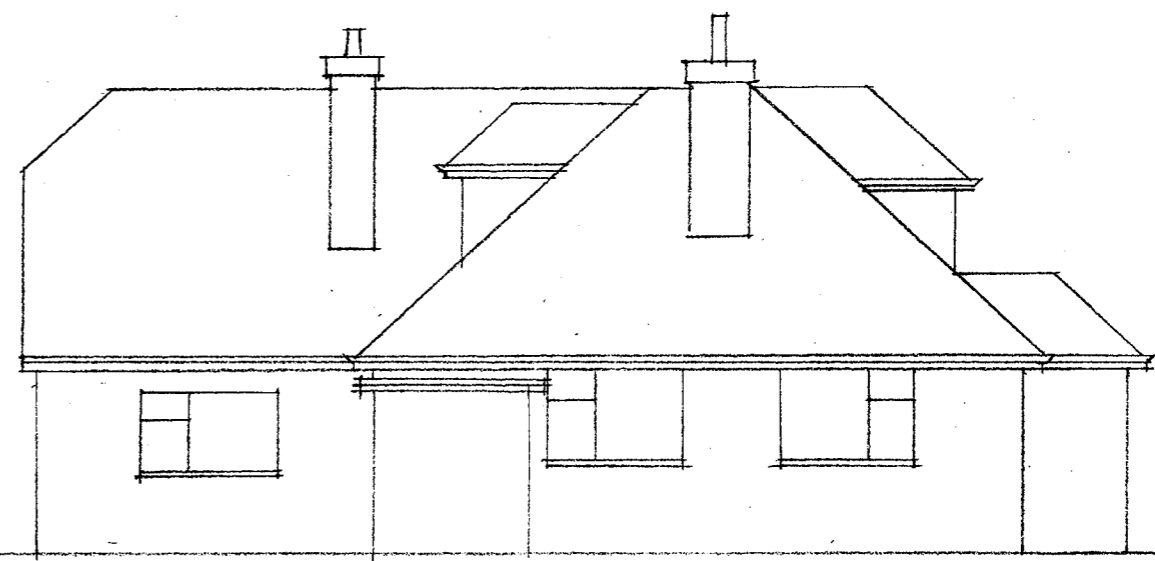

Side (S)

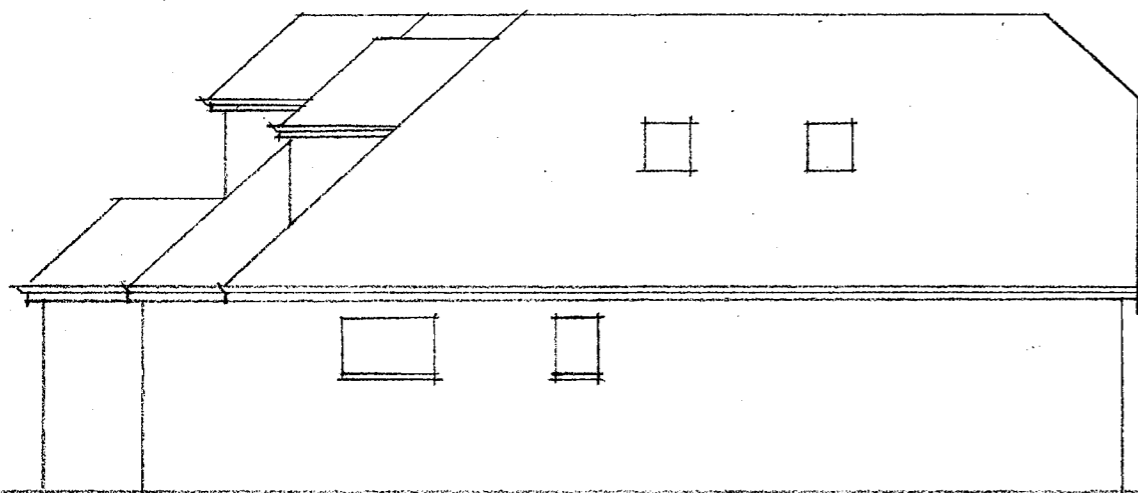

Side (N)

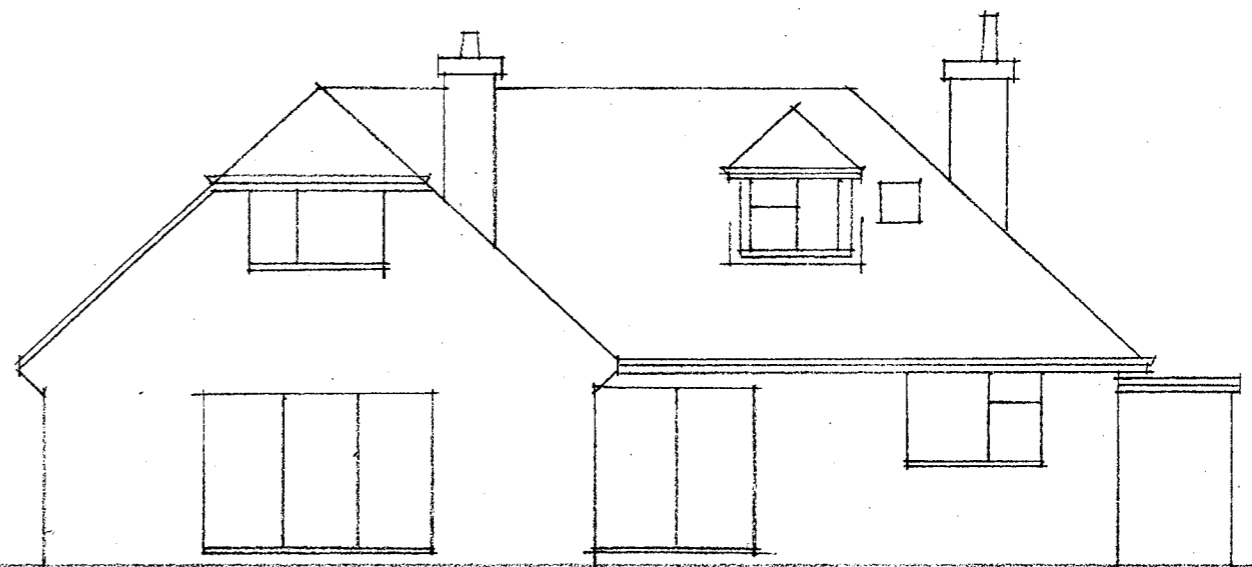

Rear

HILLSIDE NORLEYWOOD ROAD
EAST END nr. LYMINGTON

ELEVATIONS
as existing

Scale 1: 100 Paper Size A3 Date Mar 21 Dwg No. 1379:06
0 1 2 3 4 5 10m

Brian Turner R.I.B.A. Architect

tel : 01425 476993 m : 07817 276457
e : brian@btarchitect.co.uk www.btarchitect.co.uk