


All dimensions to be checked on site and the Architects notified of any discrepancies prior to commencement of work.
All materials and workmanship to relevant British Standards Codes of practice and manufacturers recommendations.

This drawing is copyright

DO NOT SCALE FROM THIS DRAWING

Revision	Date	Description	Initials

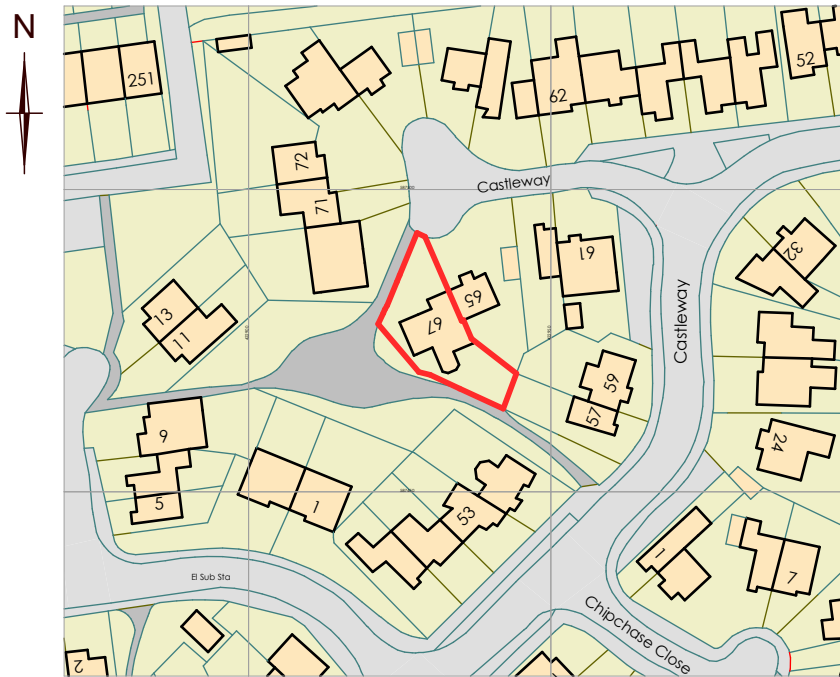

Ordnance Survey, (c) Crown Copyright 2021. All rights reserved. Licence number 100022432



Ordnance Survey Location Plan
Scale 1:1250



matrixarchitecture ltd

Matrix Architecture Ltd, 8-9 Brenkley Way,
Blezard Business Park, Seaton Burn, NE13 6DS
T: 0191 2368955 M: 07948 275164
E: sms@matrixarchitecture.co.uk
W: www.matrixarchitecture.co.uk



CLIENT	MR & MRS OSBORNE
JOB TITLE	67 CASTLEWAY, PEGSWOOD
SHEET TITLE	ORDNANCE SURVEY LOCATION PLAN

SCALES	1:1250 @ A4
SHEET NUMBER	3418(B)02
REVISION	CHECKED
DATE	DRAWN
06/04/2021	S.STEEL