


Street view - 1:100@A1





Existing block plan - 1:250@A1

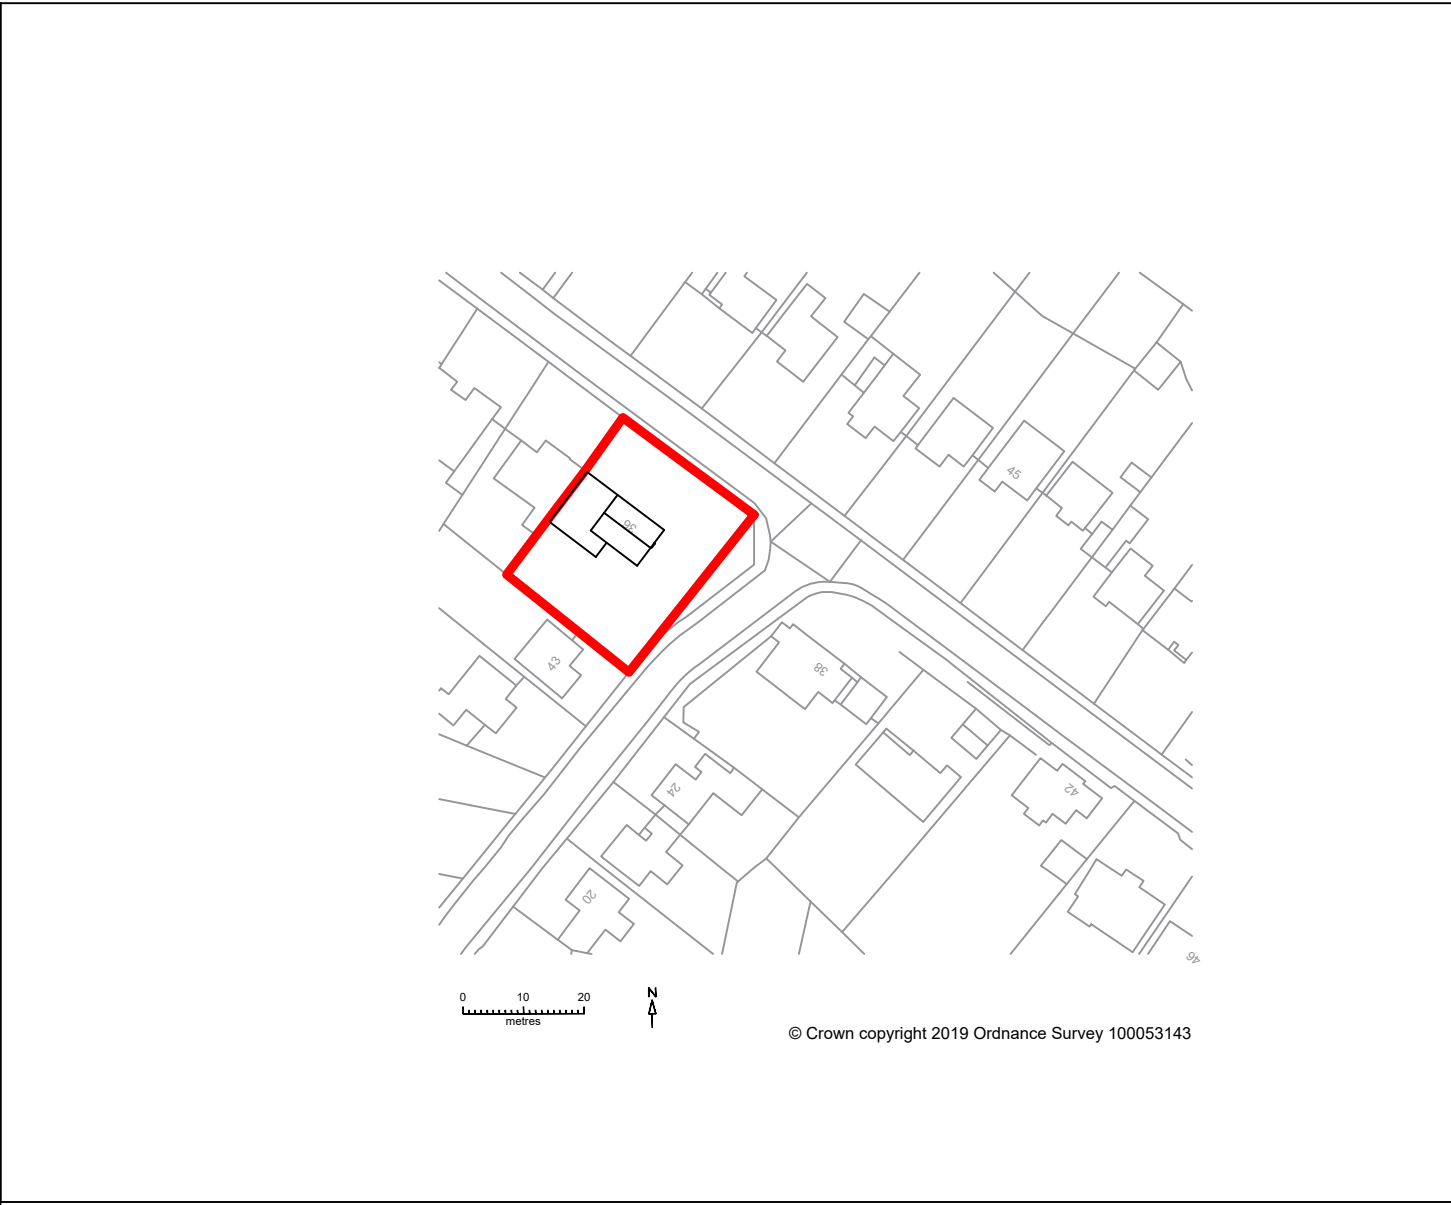

Site location plan - 1:1250@A1

GENERAL NOTES

© The Copyright of this drawing remains with Inception Planning Limited and is not to be reproduced without approval.
This drawing is to be read with all other standard documentation.

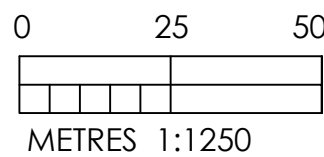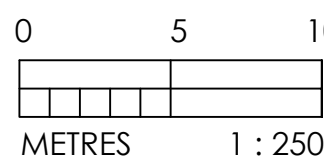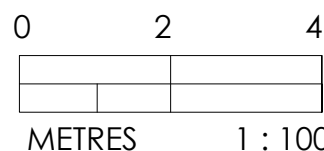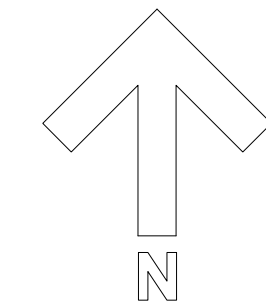

DATE REVISION



INCEPTION PLANNING LTD
development planning consultants

e. info@inceptionplanning.co.uk
www. inceptionplanning.co.uk
t. 01252 416101

ADDRESS

36 Goldney Road, Camberley

JOB TITLE

Proposed two storey side extension,
single storey pitched roof on front
elevation, roof light to rear single storey
element and detached double garage.

DRG. TITLE

Site location plan,existing block plan &
proposed block plan

DATE	SCALE	Drawn	Checked
Aug '20	As shown	NG	
JOB No.	DRG. No.	REV.	
19-099	PL-01	M	