
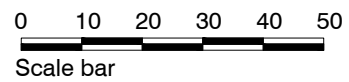
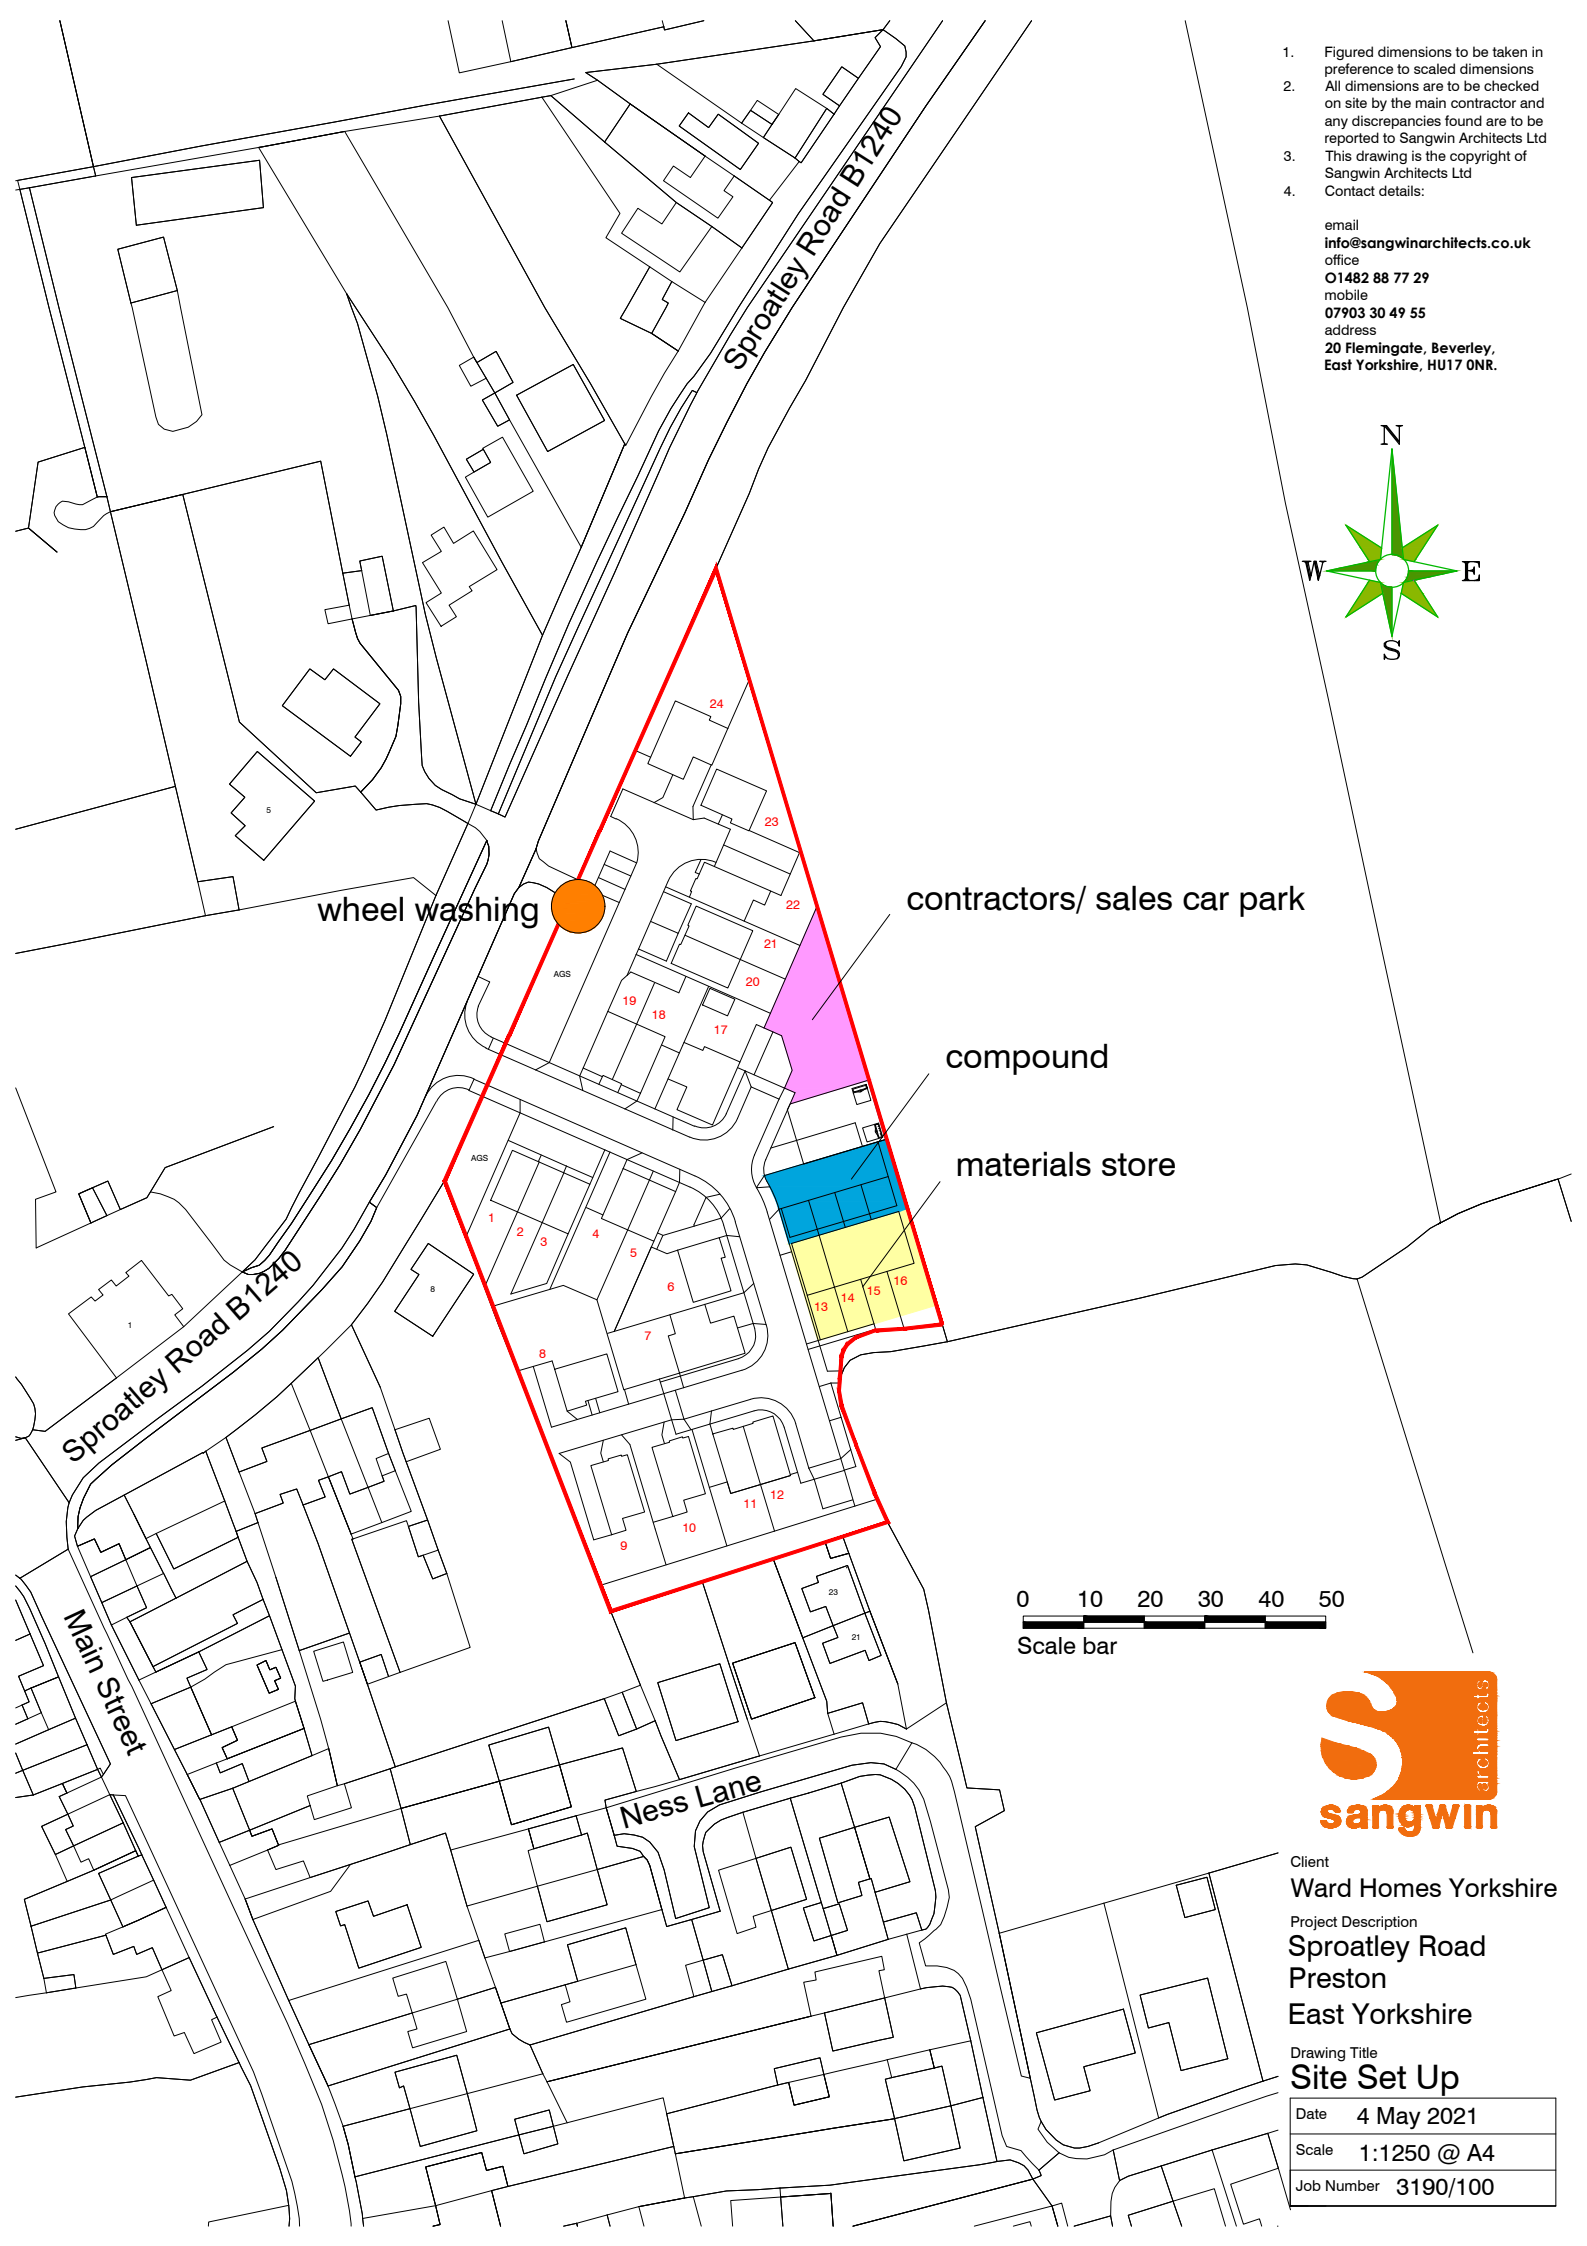


1. Figured dimensions to be taken in preference to scaled dimensions
2. All dimensions are to be checked on site by the main contractor and any discrepancies found are to be reported to Sangwin Architects Ltd
3. This drawing is the copyright of Sangwin Architects Ltd
4. Contact details:

email
info@sangwinarchitects.co.uk
 office
01482 88 77 29
 mobile
07903 30 49 55
 address
**20 Flemingate, Beverley,
 East Yorkshire, HU17 0NR.**

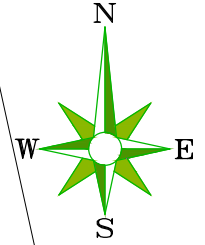

Client
Ward Homes Yorkshire
 Project Description
**Sproatley Road
 Preston
 East Yorkshire**

Drawing Title
Site Set Up

Date	4 May 2021
Scale	1:1250 @ A4
Job Number	3190/100