



# BAKERY LAYOUT


94 HIGH STREET, WEDN ESFIELD, WOLVERHAMPTON, WV11 1SZ

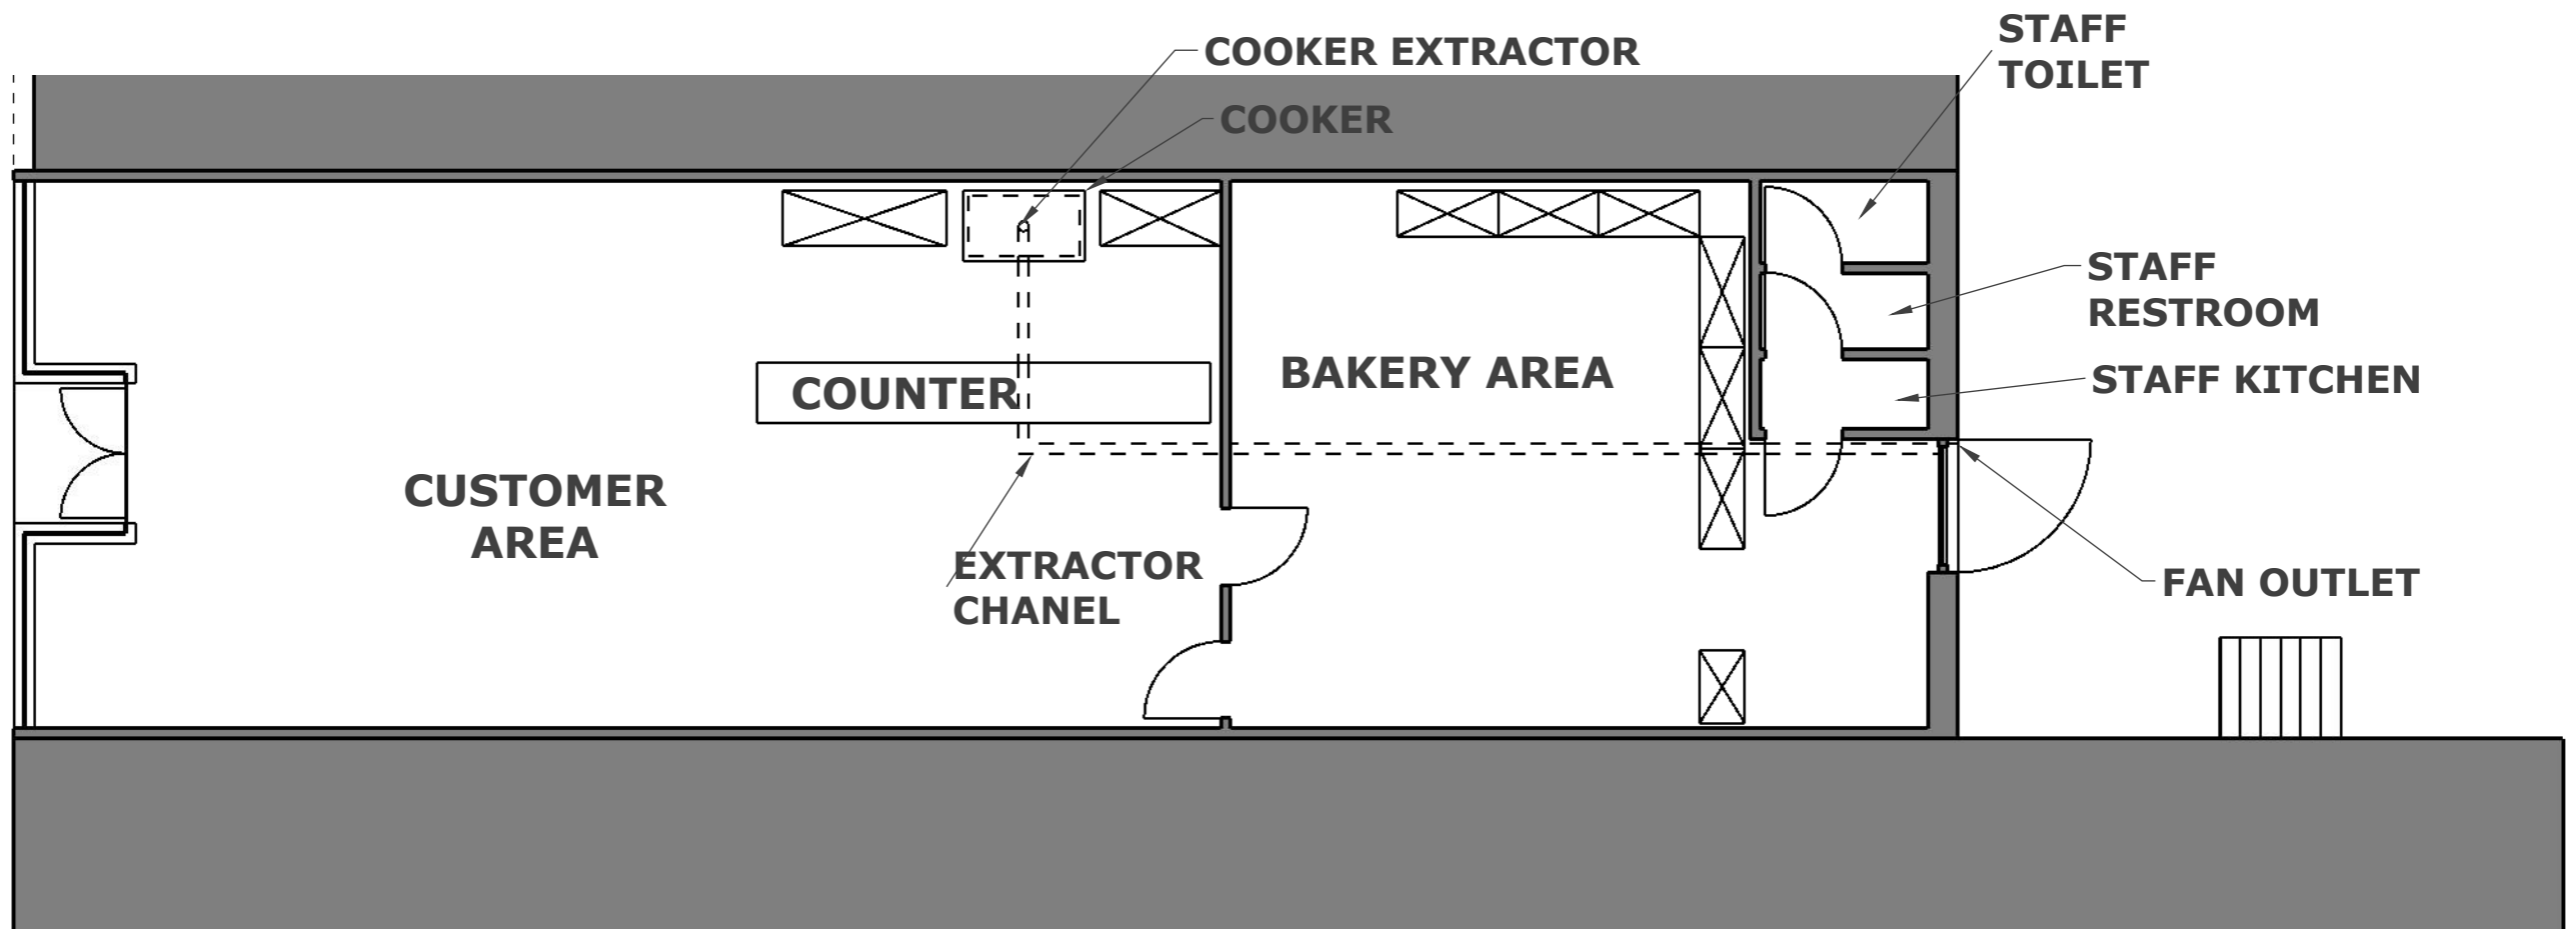




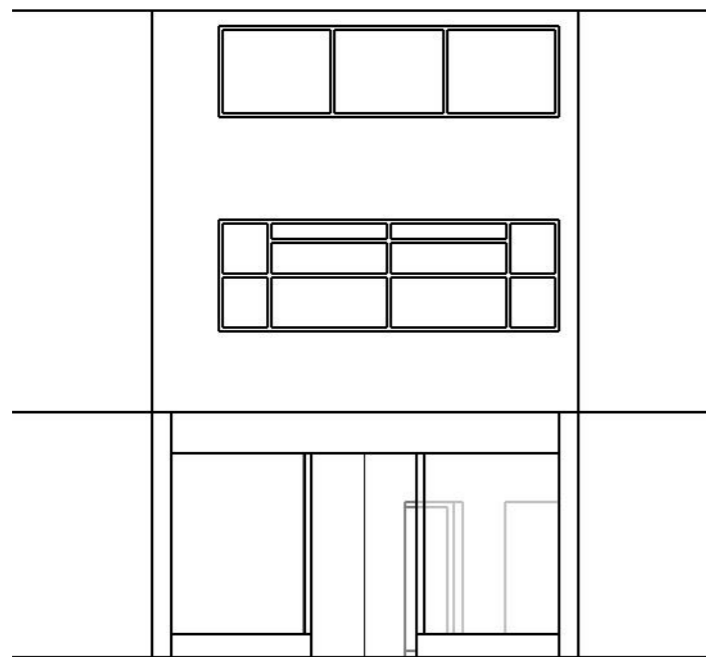


**Existing front elevation  
1:100**

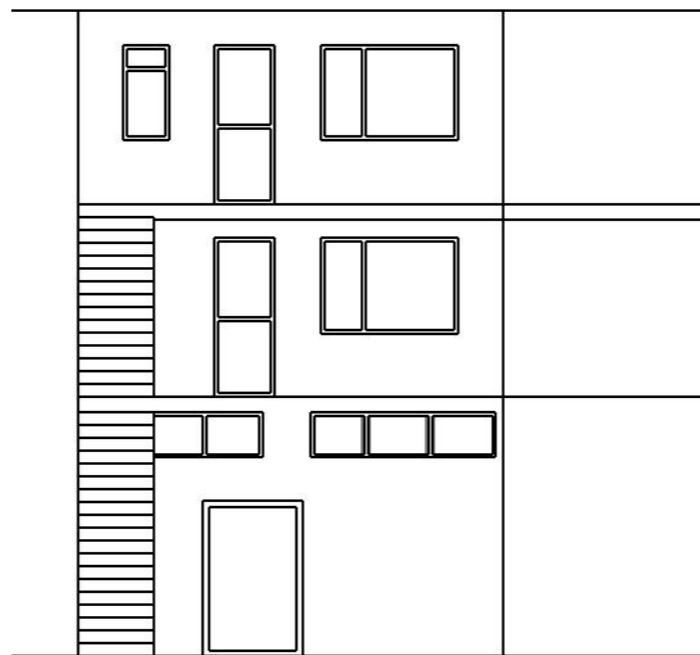


**Existing rear elevation  
1:100**

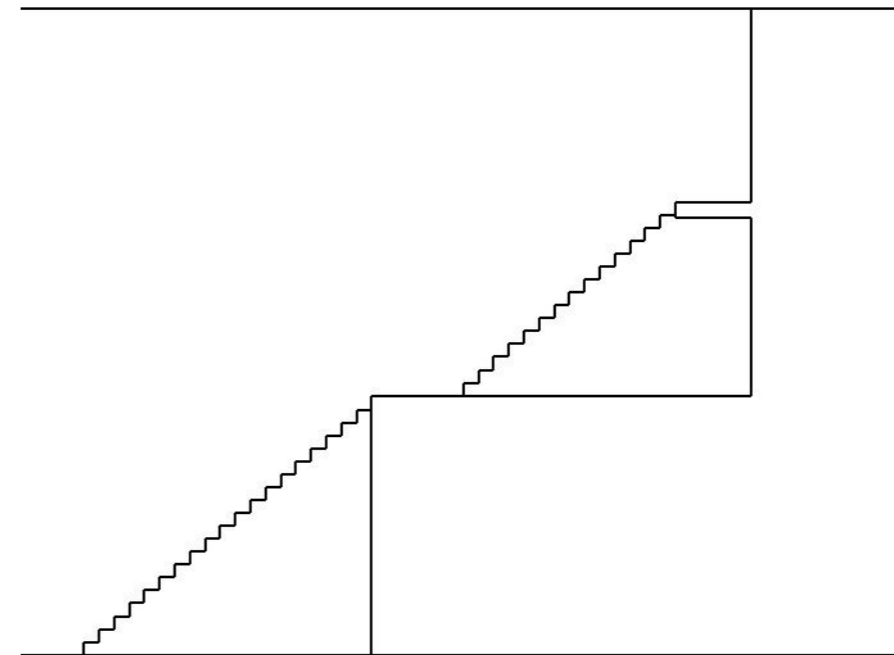


**Proposed right elevation  
1:100**

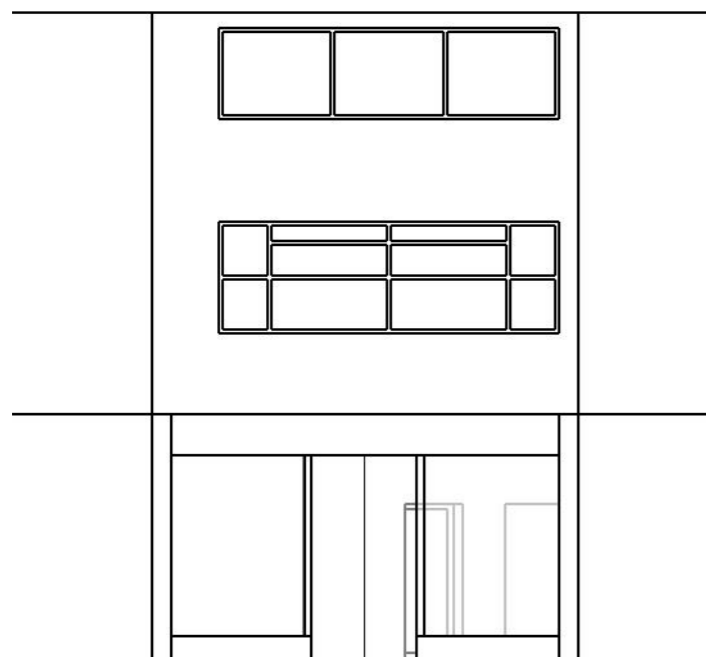

**Proposed front elevation  
1:100**

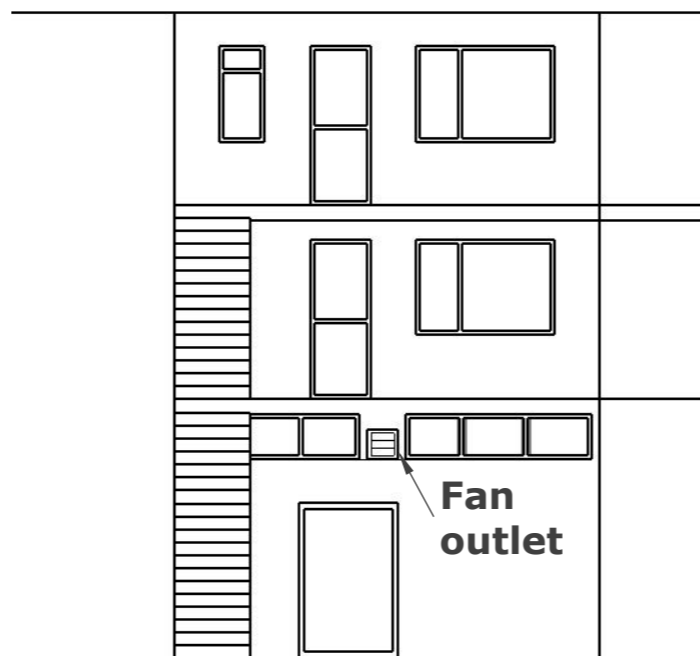

**Proposed rear elevation  
1:100**

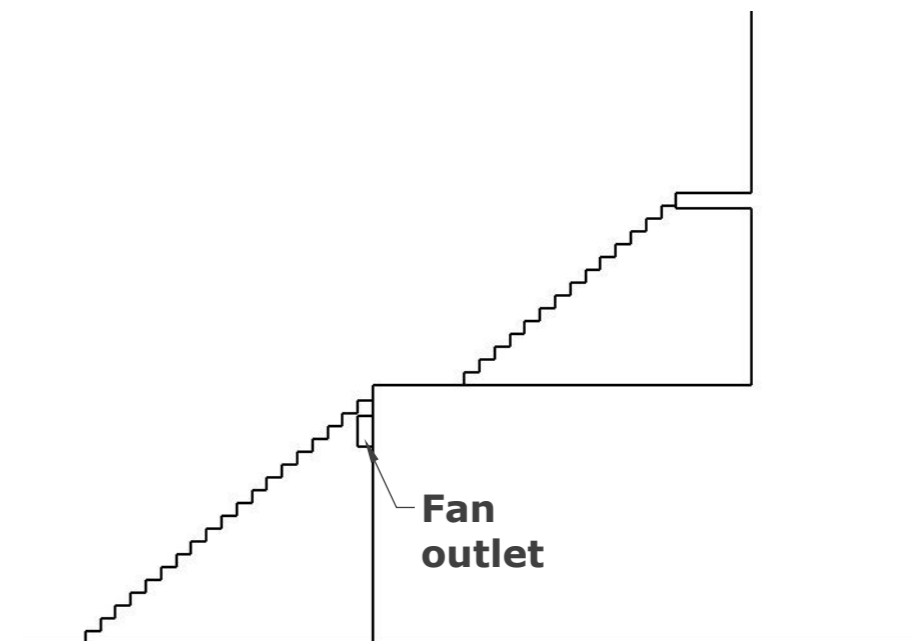

**Proposed left elevation  
1:100**