


Existing Northern Elevation
1:100 @ A3




Proposed Northern Elevation
1:100 @ A3

Hall Oak Barn - Existing and Proposed Northern Elevation
1:100 @ A3

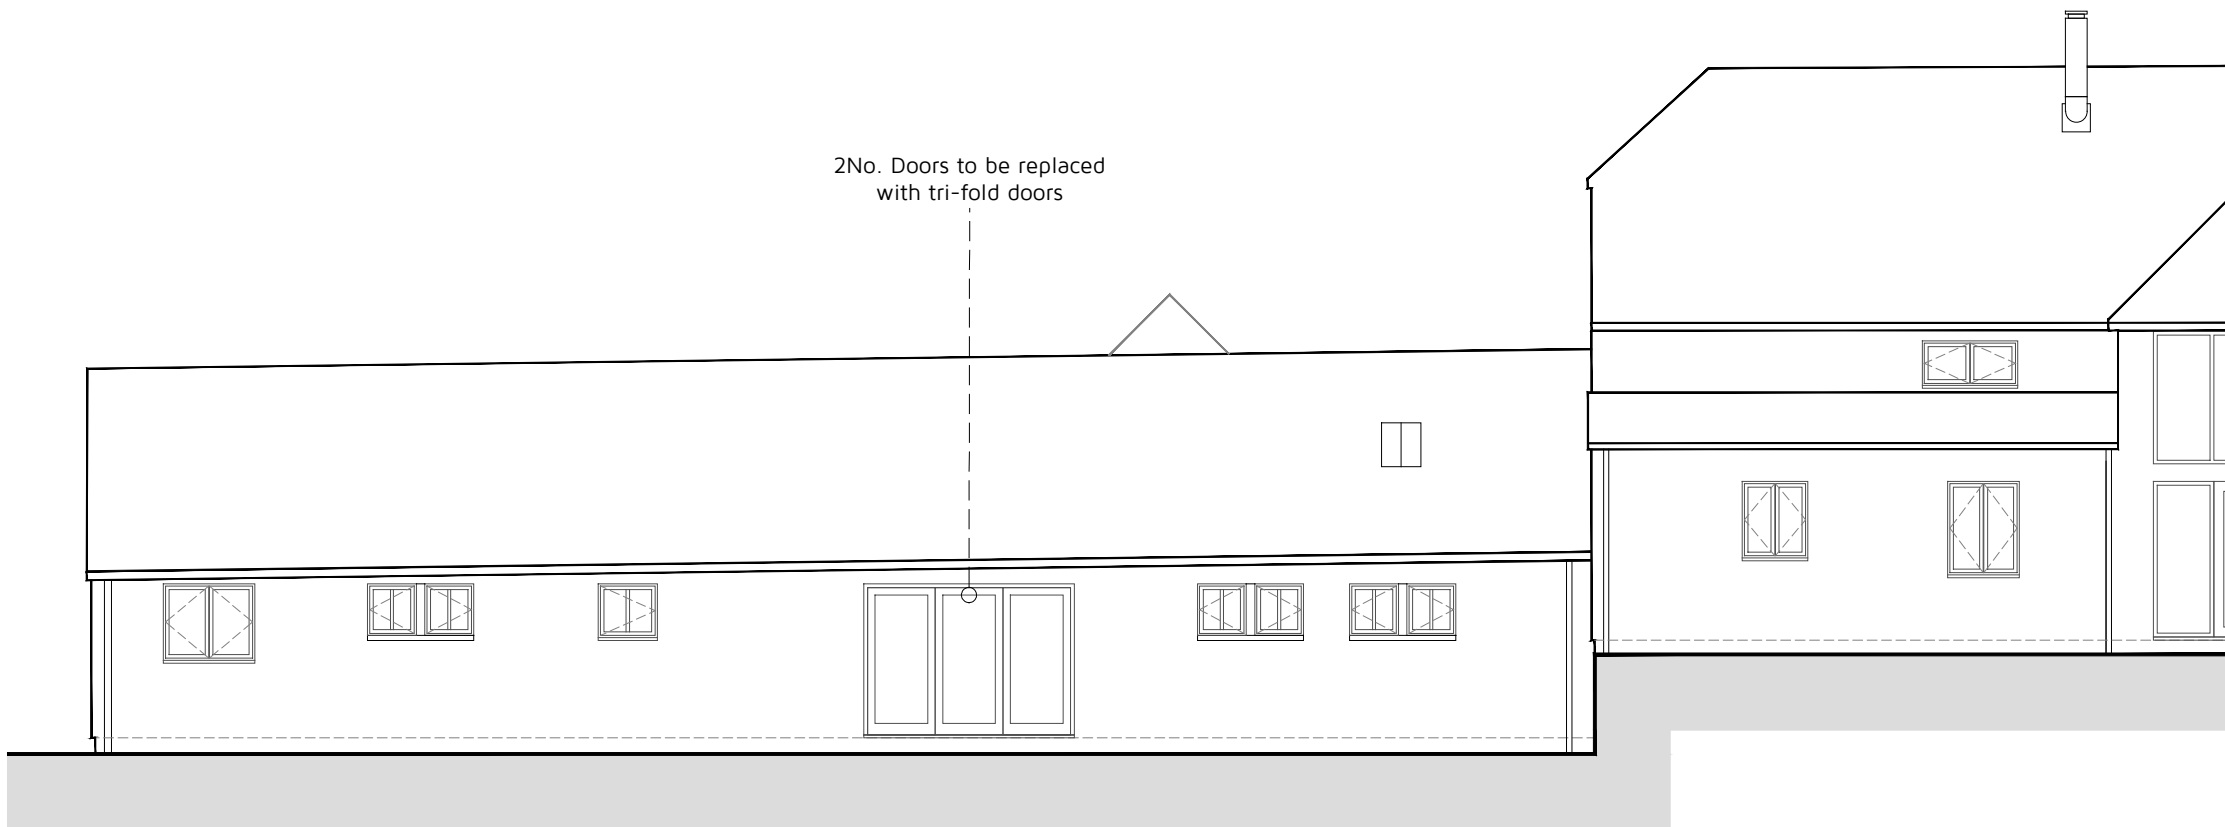

Metres (1:100)

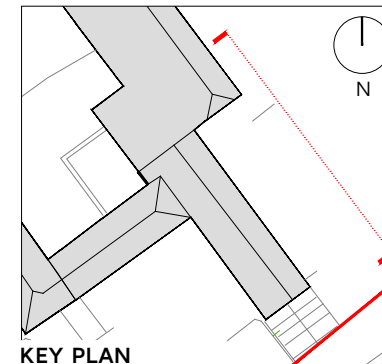

KEY PLAN

Rev:	Reason:	Date:
Client:		
DAVID AND CATHRYN TURNER		
Project:		
LAND AT HALE OAK BARN, HALE OAK ROAD TN14 6NQ		
Title:		
HALL OAK BARN - EXISTING AND PROPOSED NORTHERN ELEVATION		
Drawing No:	Rev:	Scale:
DHA/15501/05		1:100
		Date:
		MAR 2021



Eclipse House, Eclipse Park, Sittingbourne Road
Maidstone, Kent. ME14 3EN

t: 01622 776226 f: 01622 776227
e: info@dhaplanning.co.uk w: www.dhaplanning.co.uk

No reproduction by any method of any part of this document
is permitted without the consent of the copyright holders.
Produced for Town and Country planning purposes only.

© Crown Copyright 2019. All rights reserved. Licence Number: 100031961

CAD Reference: DHA_15501_CW01

A3