


Bookmark 2

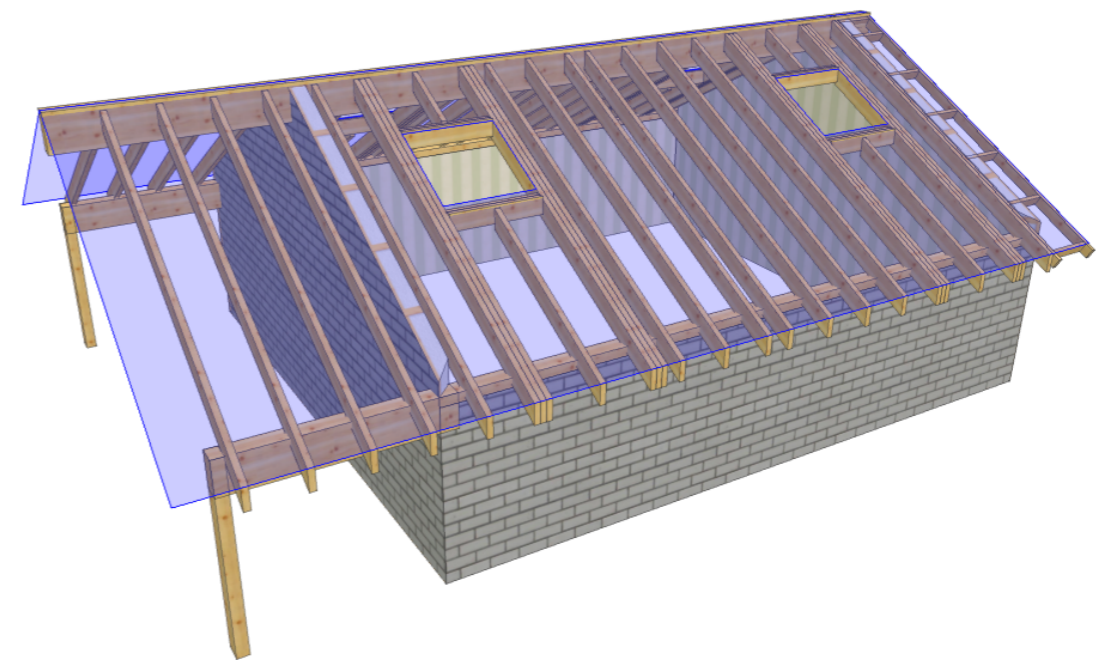

### Component Schedule

Glu-Lam ridge beam	140x315mm	1no. 8100mm (or stock length)
Ridge beam battens	35x97mm	4/4800
Rafters TR26 Grade	47x147mm	54/3600
Rooflight trimmers	2ply 47x147mm	8/800
Gable Ladders 500mm wide		2no.
Racking panels 352x2400		16no.
Carpenters Metalwork		
FAS Frame anchors		160no.
TS100 Hangers		16no.
TS50 Hangers		8no.
Coil ridge strapping	1x10m Coil	
3.7x32mm ST Nails		1500no.

**Drawing Approved for Manufacture  
September 28th 2020**

		Jane Thompson	
DRAWN/CONSTR. BY PA		CHECKED	JOB NO. P00287
28/09/2020 - 21:34 8.1 SR2 (5c54f5c)		28/09/2020	
Home Office Roof Structure PMA31128		SCALE 1:50	Page 1/1
CODE TYPE NO.	DRAWING NUMBER	REV.	