


Existing floor plans (1-50)

Ground Floor



First Floor

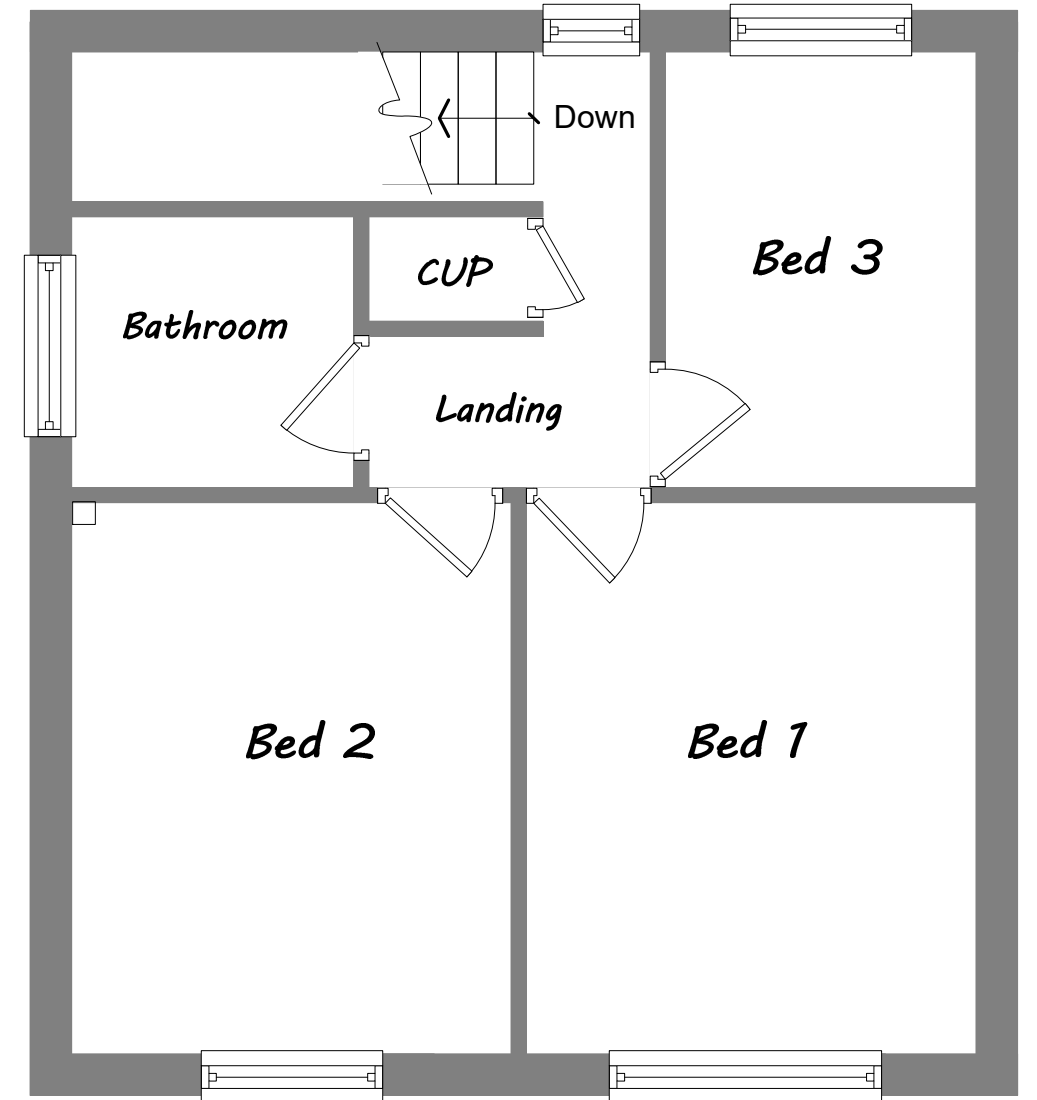

Existing elevations (1-100)




Proposed elevations (1-100)




Address	32 Masefield Road, Stowmarket, IP14 1TH	Project	First Floor Rear Extension	Client	Mr and Mrs Cook	Scale	As shown	Rev	-	Stonham Consultants
---------	--	---------	----------------------------	--------	-----------------	-------	----------	-----	---	----------------------------

Existing floor plans (1-50)

Ground Floor

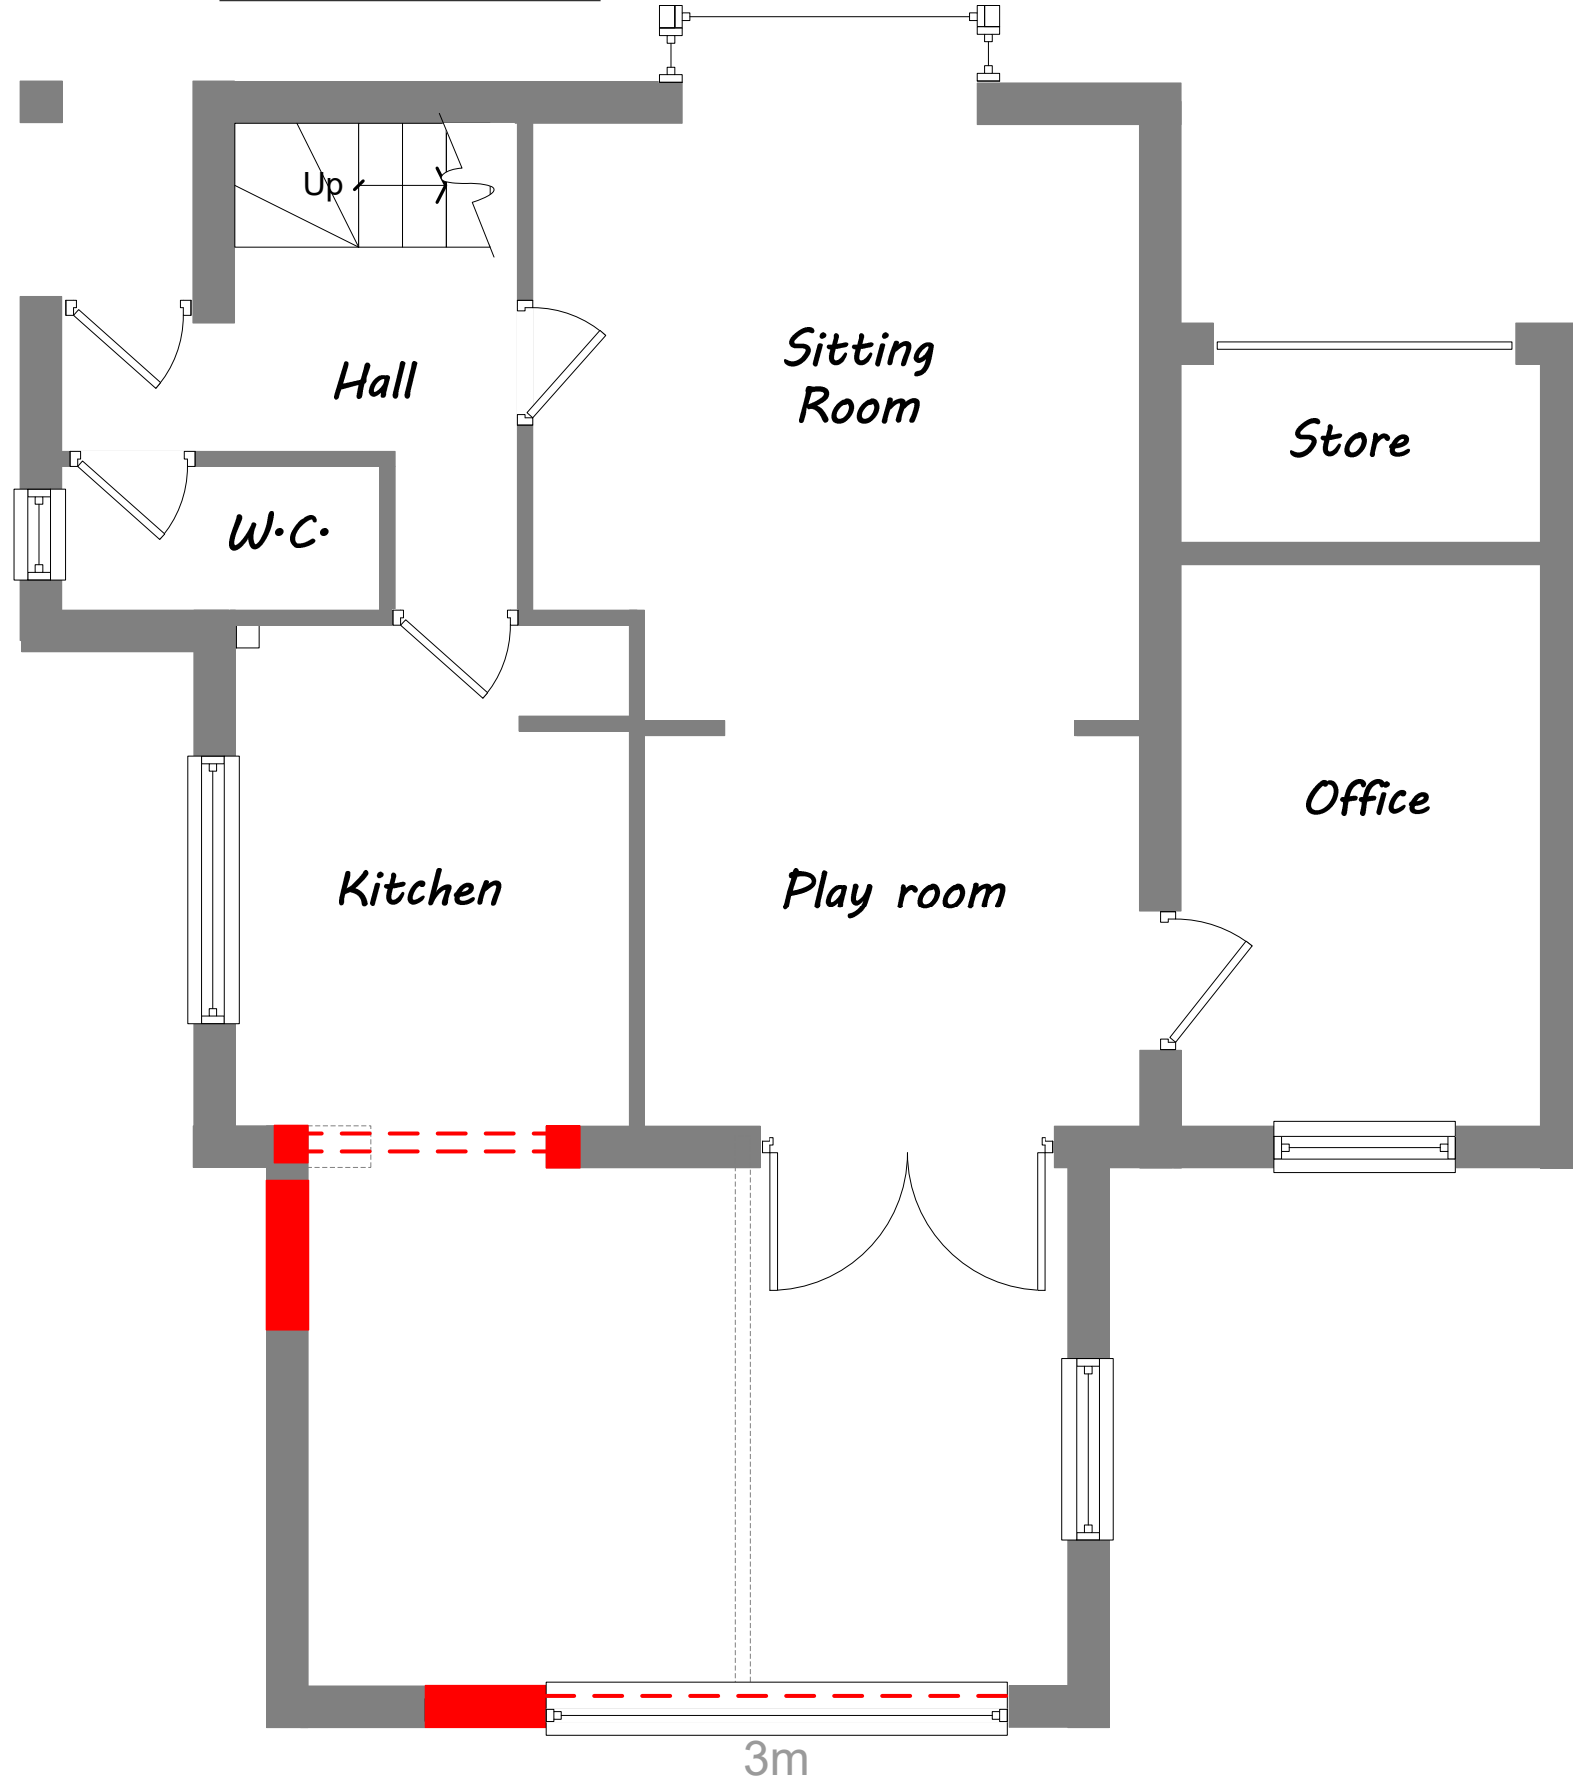

First Floor

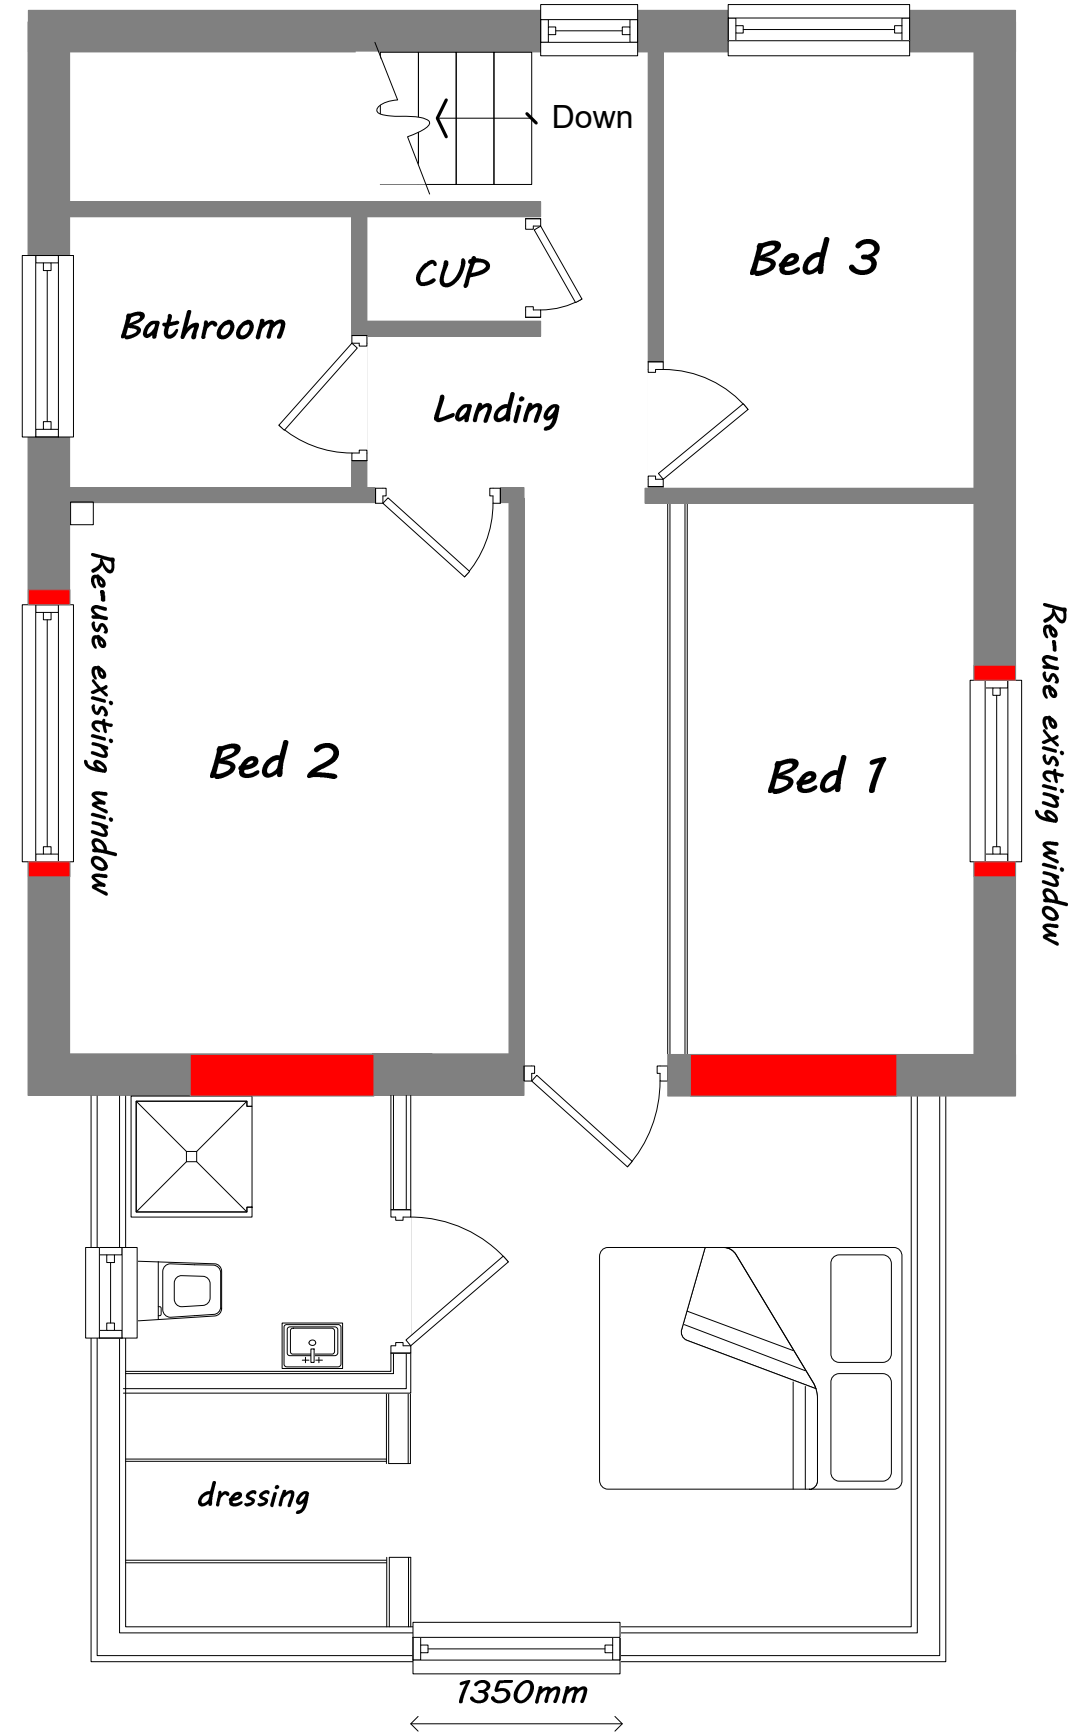

Address	32 Masefield Road, Stowmarket, IP14 1TH	Project	First Floor Rear Extension	Client	Mr and Mrs Cook	Scale	As shown	Rev	-	Stonham Consultants
---------	--	---------	----------------------------	--------	-----------------	-------	----------	-----	---	----------------------------