

Proposed Materials



Walls  
Facing brick plinth and feature walls with render and Cedar cladding.

Roof  
Concealed flat roof with single layer membrane


Windows and Doors  
Powder coated aluminium doors and windows

Notes

Do not scale from this drawing. Not to be used for Construction purposes.

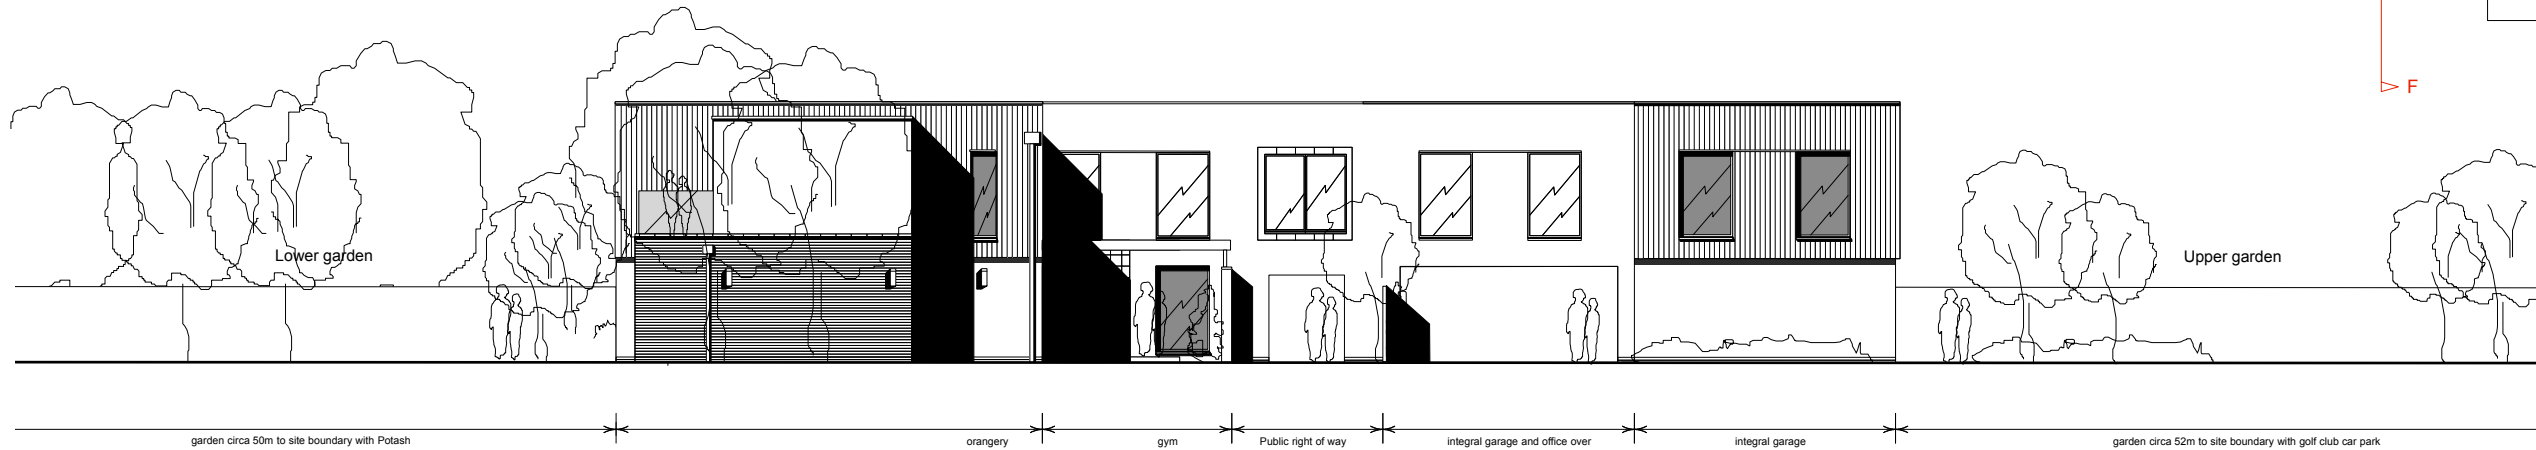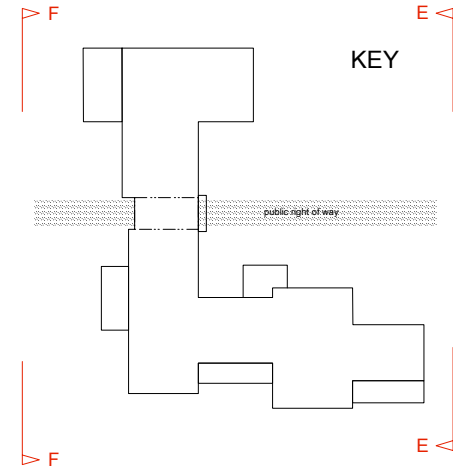

SECTIONAL ELEVATION EE- Looking south showing the north elevations the building and the access along the Public footpath

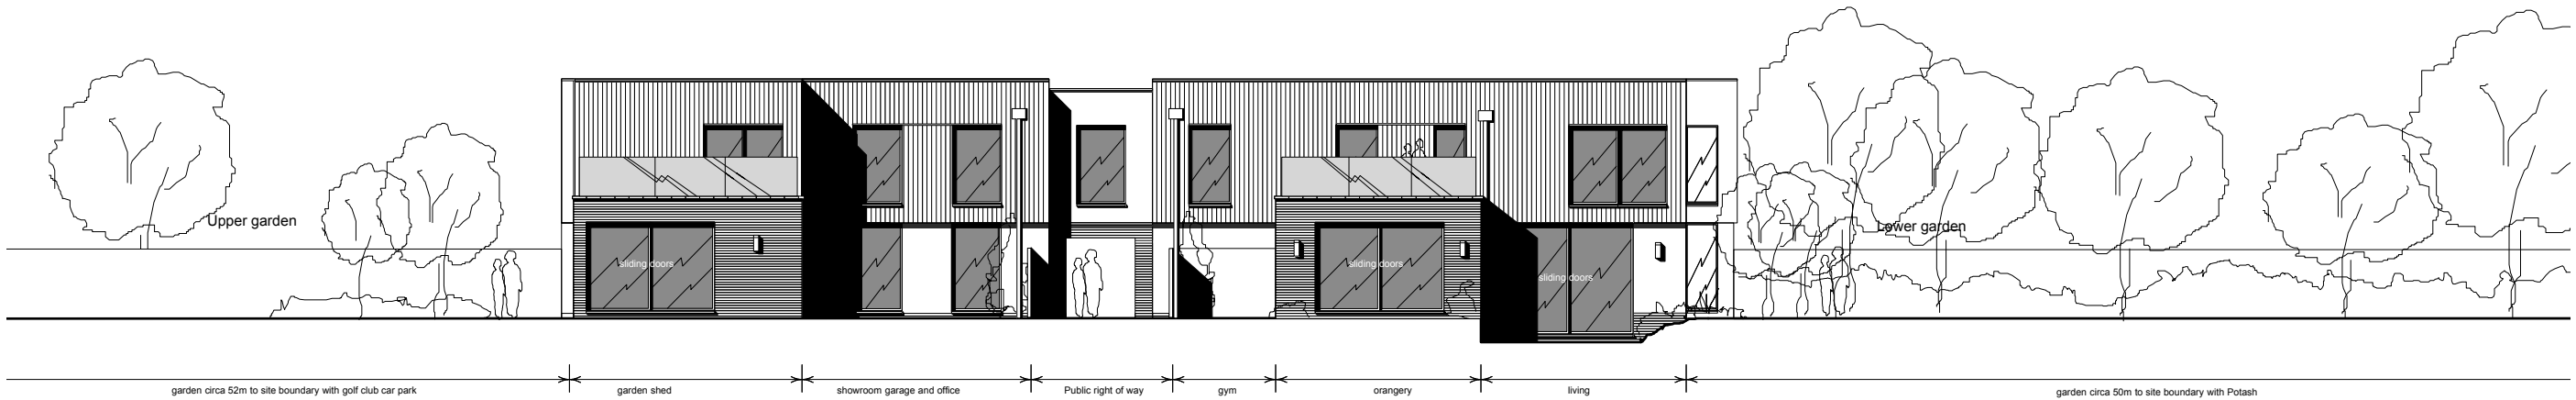

ELEVATION FF- Looking north showing the south elevation of the building and the access along the Public footpath



Revision	Date	Description	Drawn
Project			
'FAIRWAYS' THE GREEN NEWTON SUFFOLK CO10 0QN			
OPUS Architecture and Design 15A Crabtree Close Plymouth Devon PL3 4EJ Tel 07595 218458			
Title			Number
ELEVATIONS			401.P.10
Date	Last modified	Scale	Drawn
19.04.21		1:100 @ A1	MP