


Materials

Roof  
Concrete plain roof tiles with pvcu soffits, fascias,  
guttering and downpipes.

Walls  
Painted render brickwork and clay facing brickwork.

Windows and Doors  
White pvcu double-glazed casement windows.

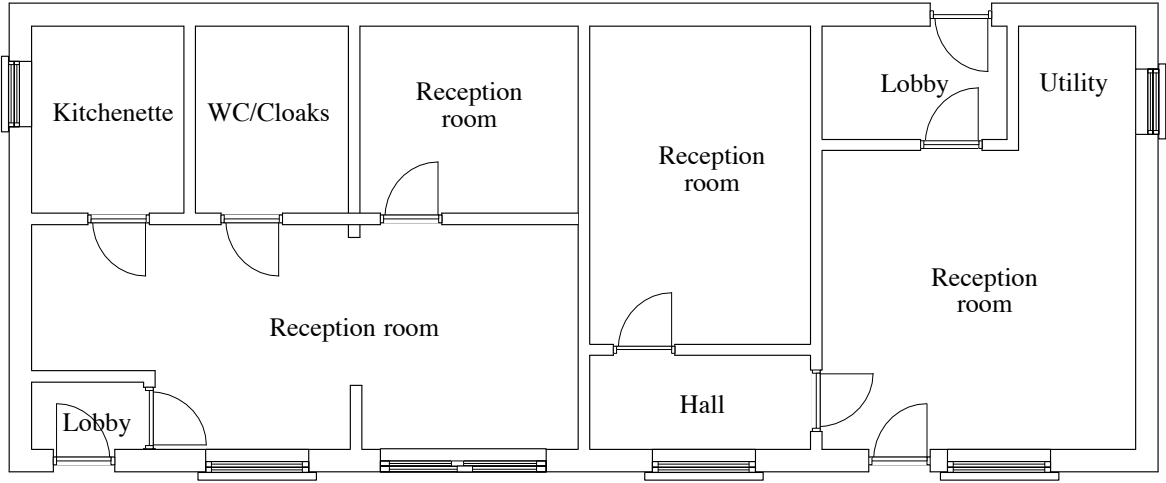

FLOOR PLAN



ROOF PLAN

Existing Annexe - to be demolished. Refer to Schedule of Accomodation drawing- Building F




Materials


Roof  
Concrete plain roof tiles with pvcu soffits, fascias, guttering and downpipes.

Walls  
Painted render brickwork and clay facing brickwork.


Windows and Doors  
White pvcu double-glazed casement windows.

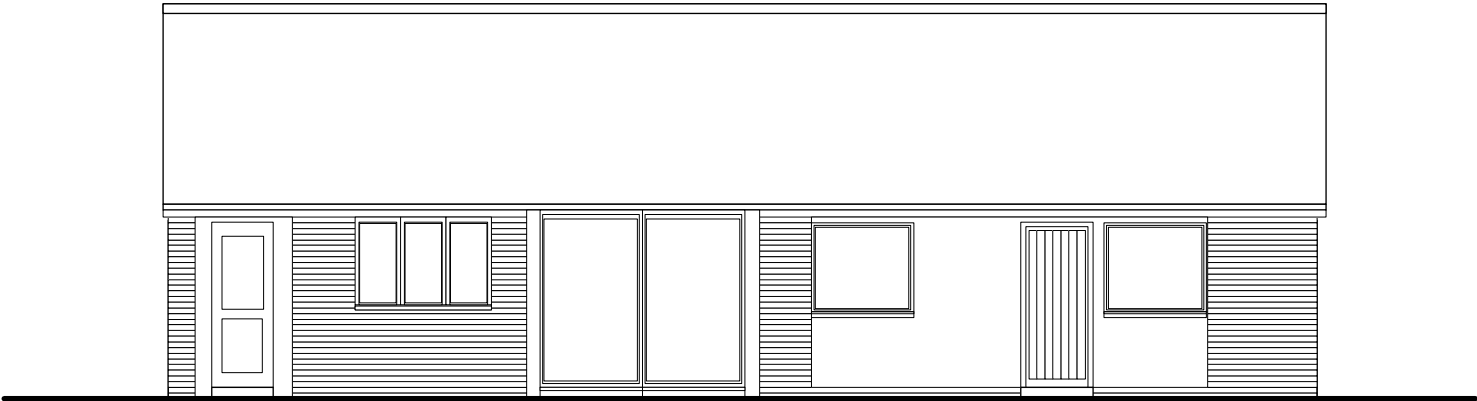

FRONT/SOUTH ELEVATION

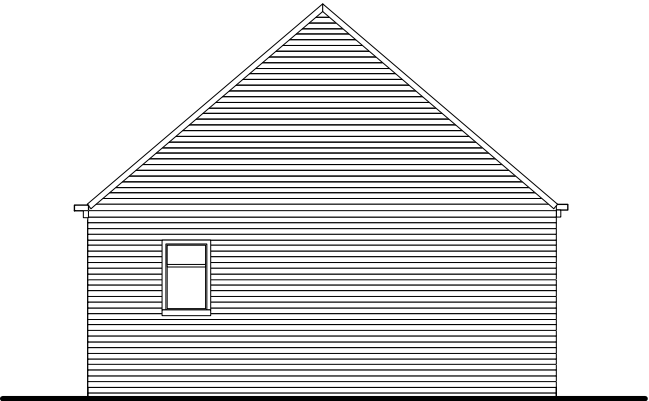

SIDE/WEST ELEVATION

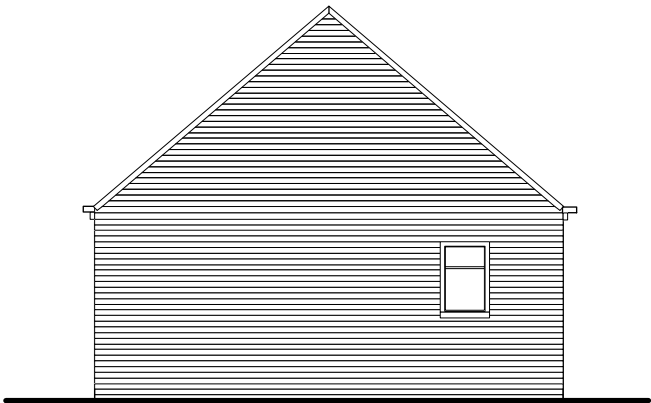

SIDE/EAST ELEVATION



REAR/NORTH ELEVATION

