

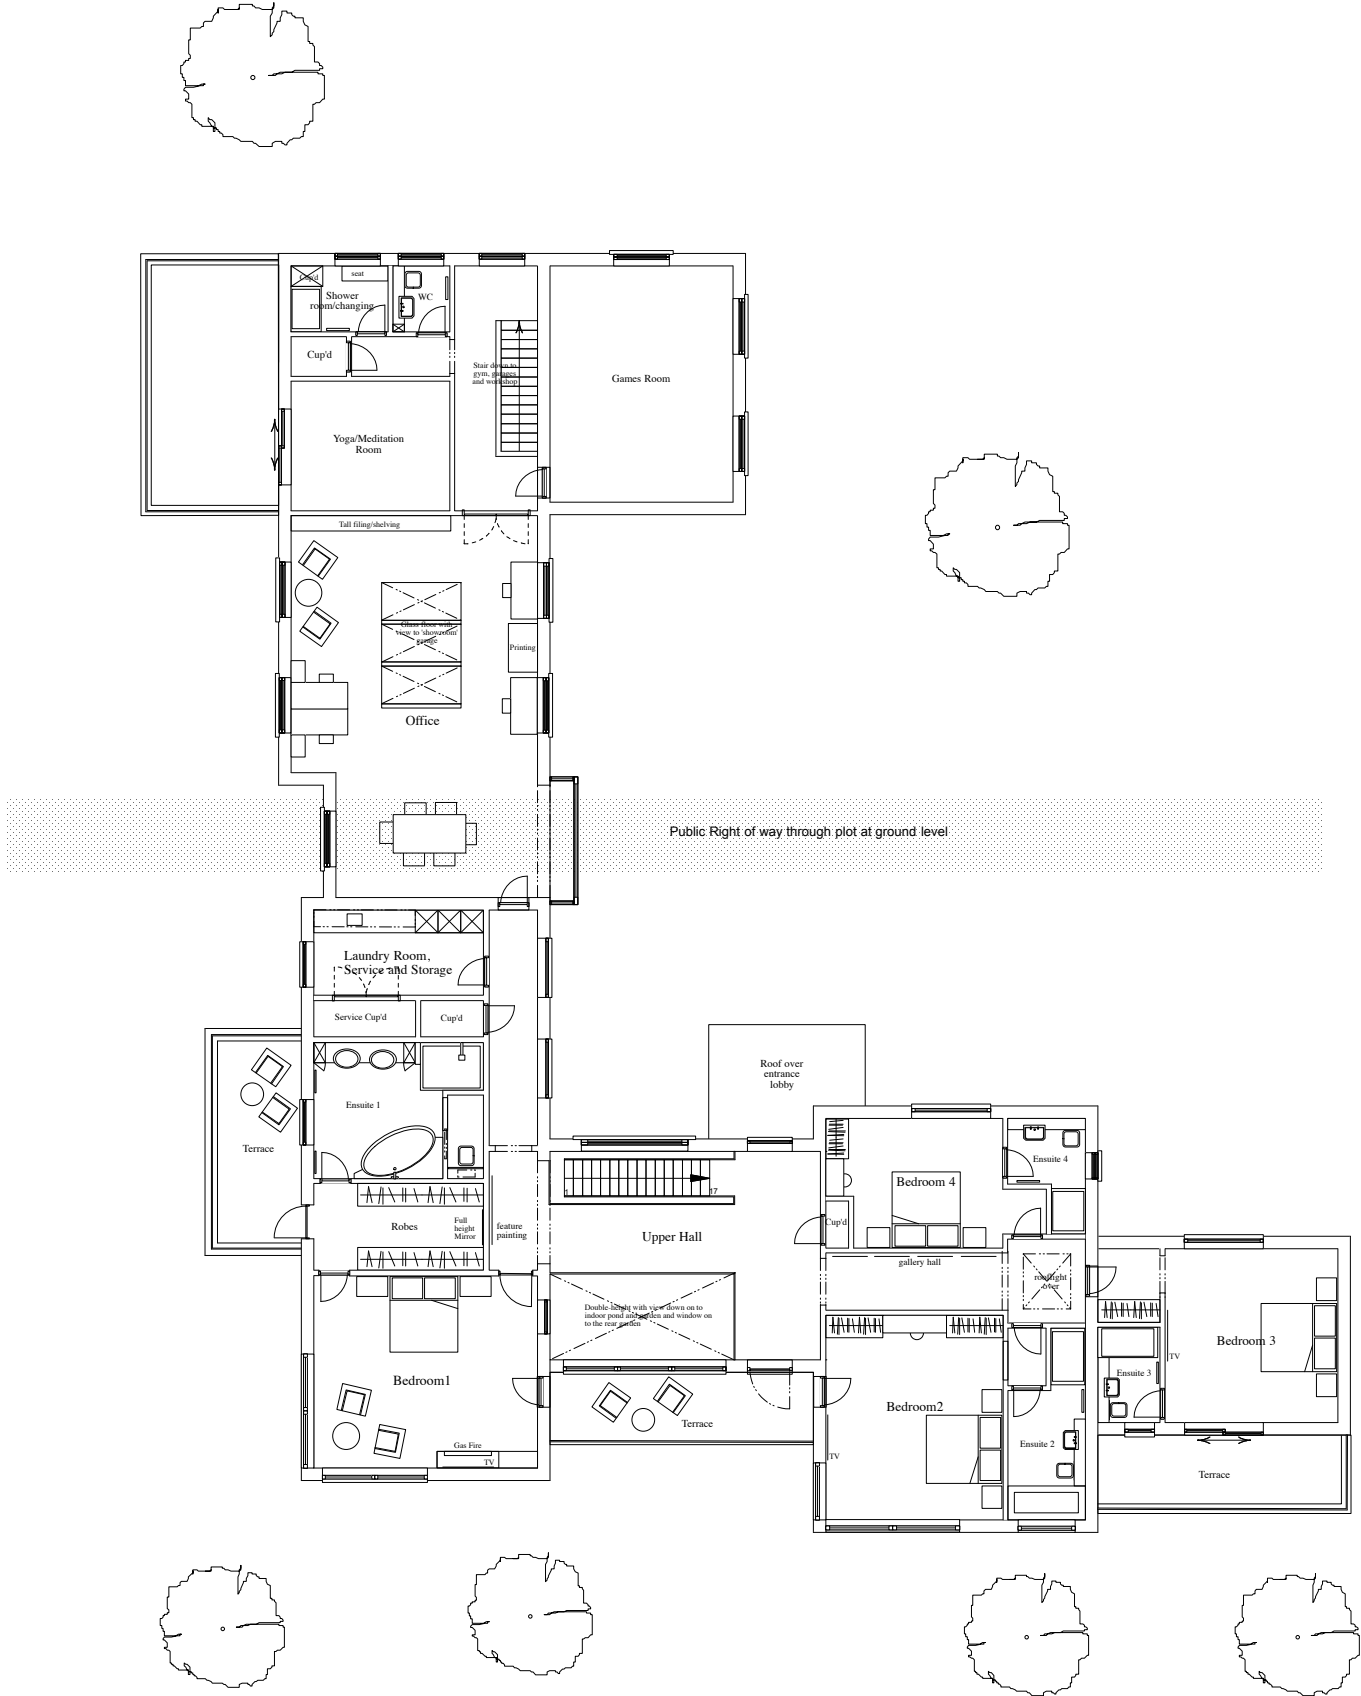


Notes
Do not scale from this drawing. Not to be used for Construction purposes.

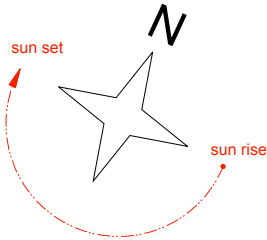

FIRST FLOOR

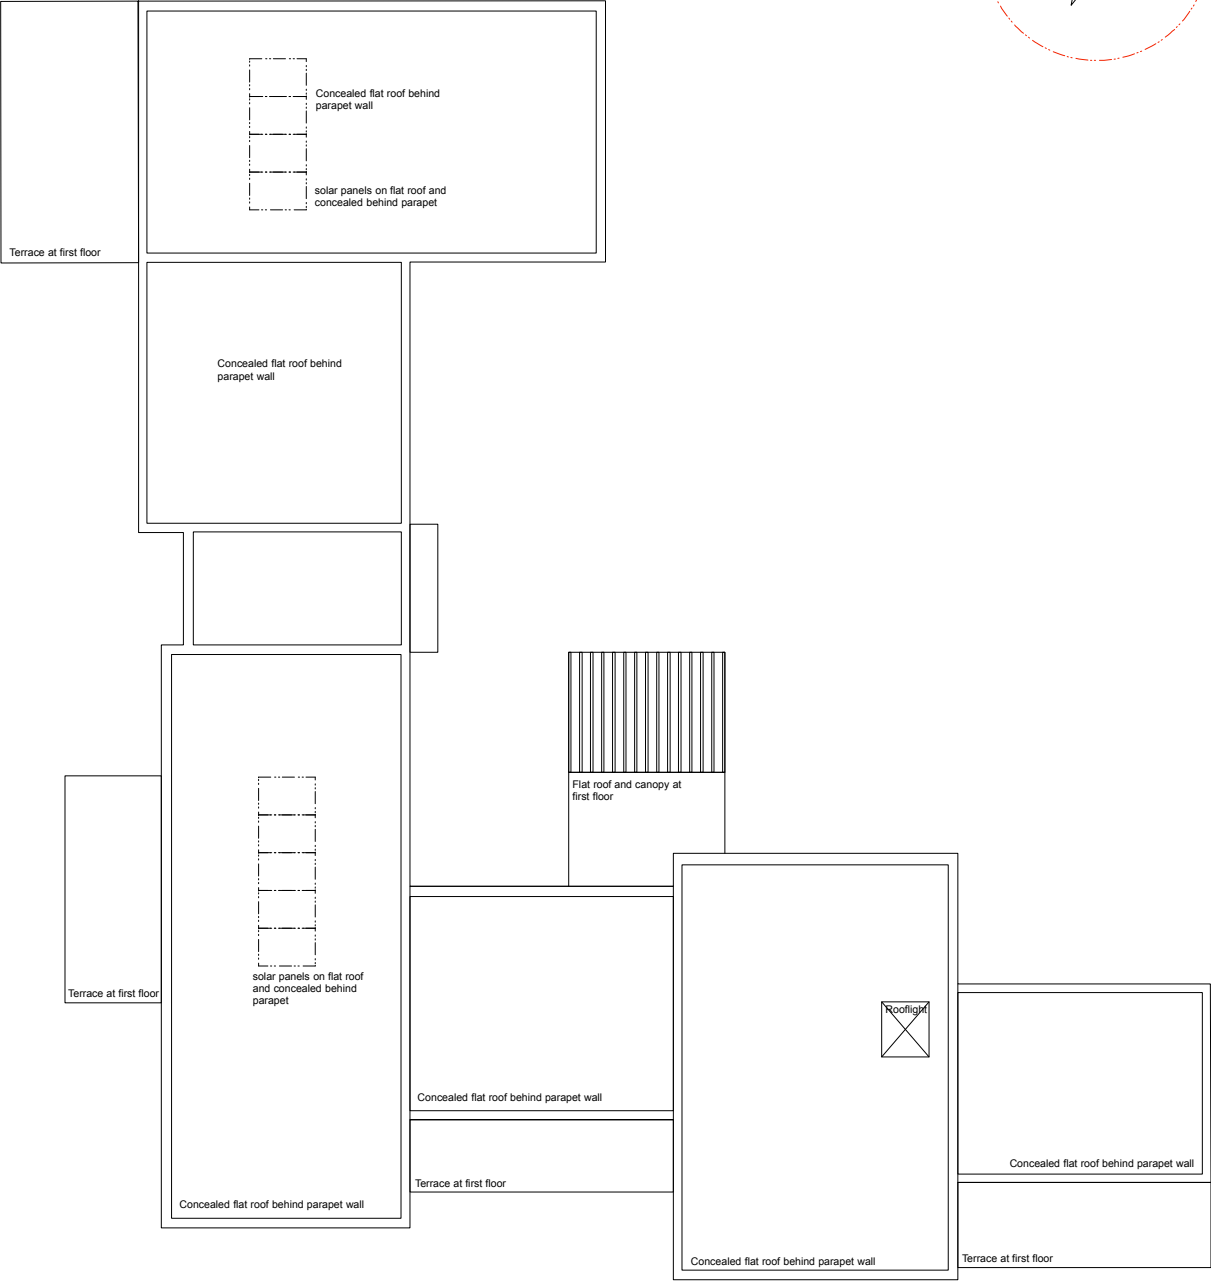

ROOF PLAN



Revision	Date	Description	Drawn
Project			
'FAIRWAYS' THE GREEN NEWTON SUFFOLK CO10 0QN			
OPUS Architecture and Design 15A Crabtree Close Plymouth Devon PL3 6EL Tel 01759 514558			
Title			Number
FIRST FLOOR PLAN			401.P.07
Date	Last modified	Scale	Drawn
01.05.21		1:100 @ A1	MP