



Materials

Roof
Profiled sheet sheet cladding.


Walls
Timber framed wall with felt cladding.

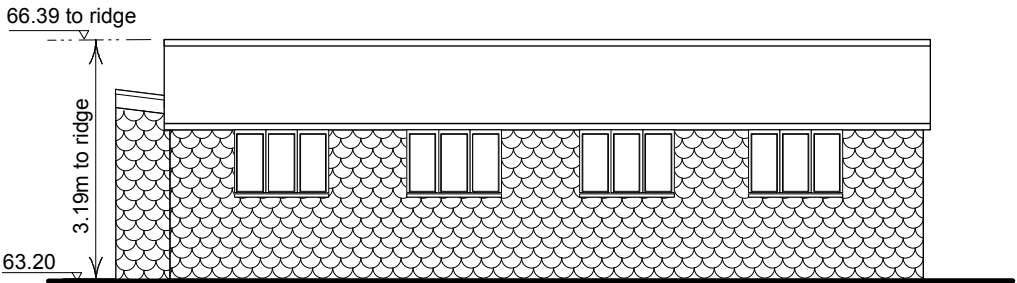


SIDE/WEST ELEVATION

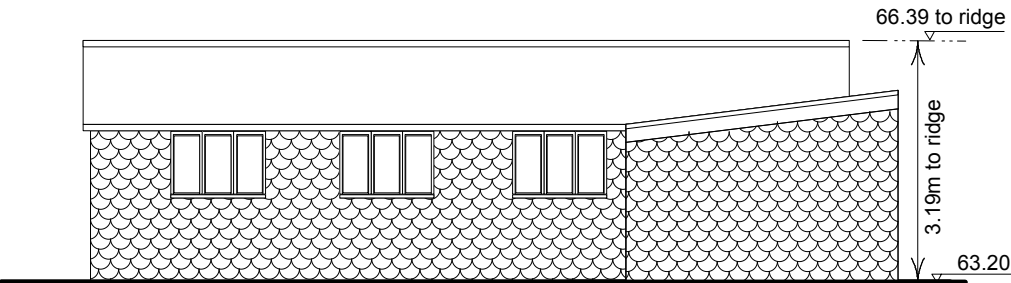


SIDE/EAST ELEVATION

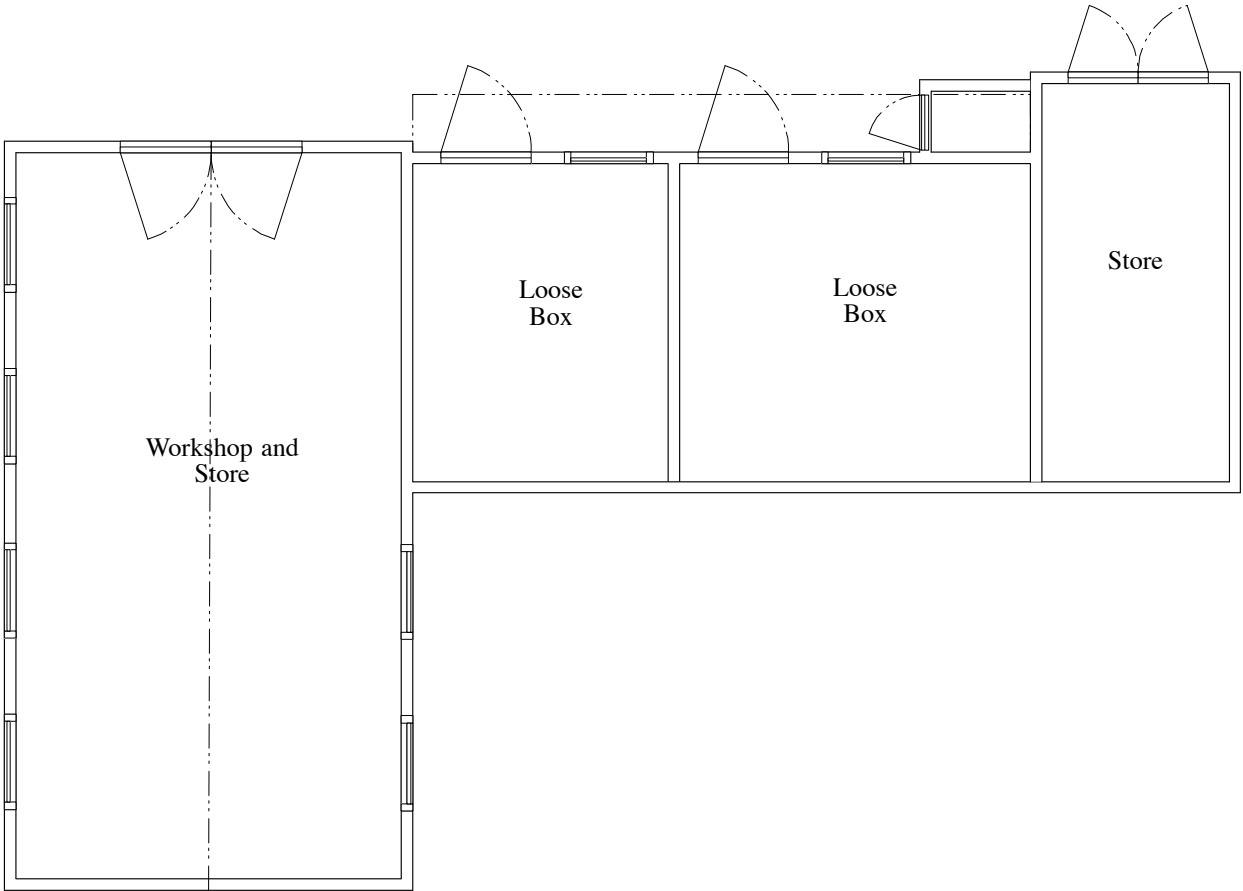

PLAN

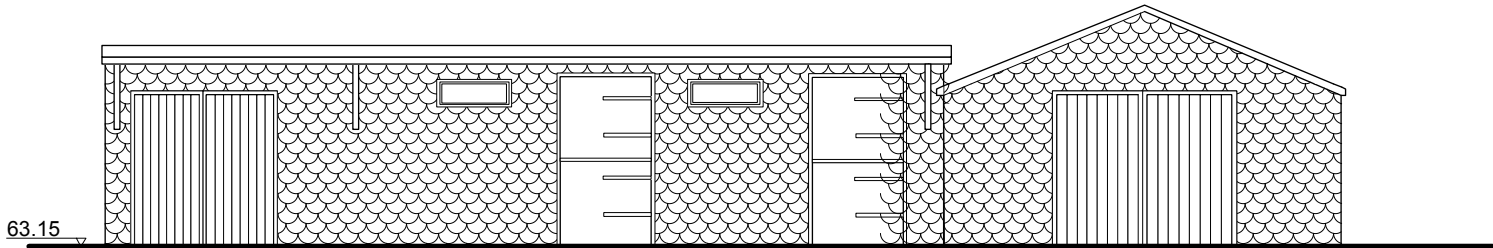

FRONT/NORTH ELEVATION

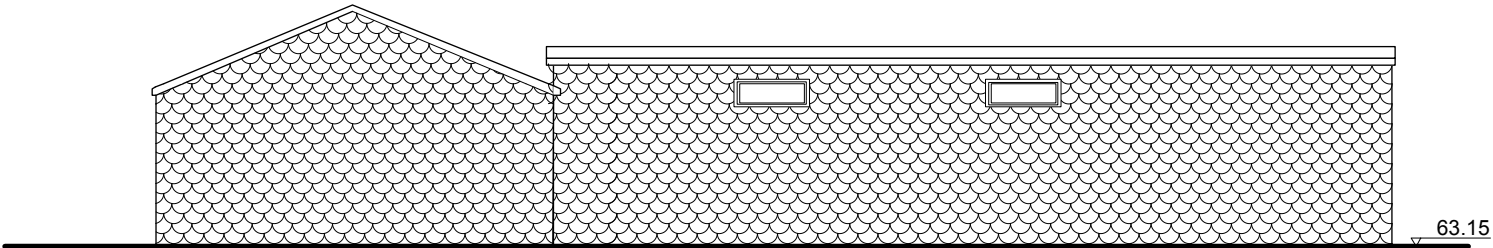

REAR/SOUTH ELEVATION

Existing Loose Boxes and Store/tack Room - to be demolished. Refer to Schedule of Accomodation drawing- Building E

Copyright OPUS Architecture and Design 2021

FAIRWAYS
THE GREEN
NEWTON
SUFFOLK CO10 0QN



OPUS Architecture and Design
15A Crabtree Close
Plymouth
Devon
PL3 6EL
Tel 07595 218458

