



Proposed Materials

Walls
Facing brick plinth and feature walls with render and Cedar cladding.


Roof
Concealed flat roof with single layer membrane

Windows and Doors
Powder coated aluminium doors and windows

Notes
Do not scale from this drawing. Not to be used for Construction purposes.

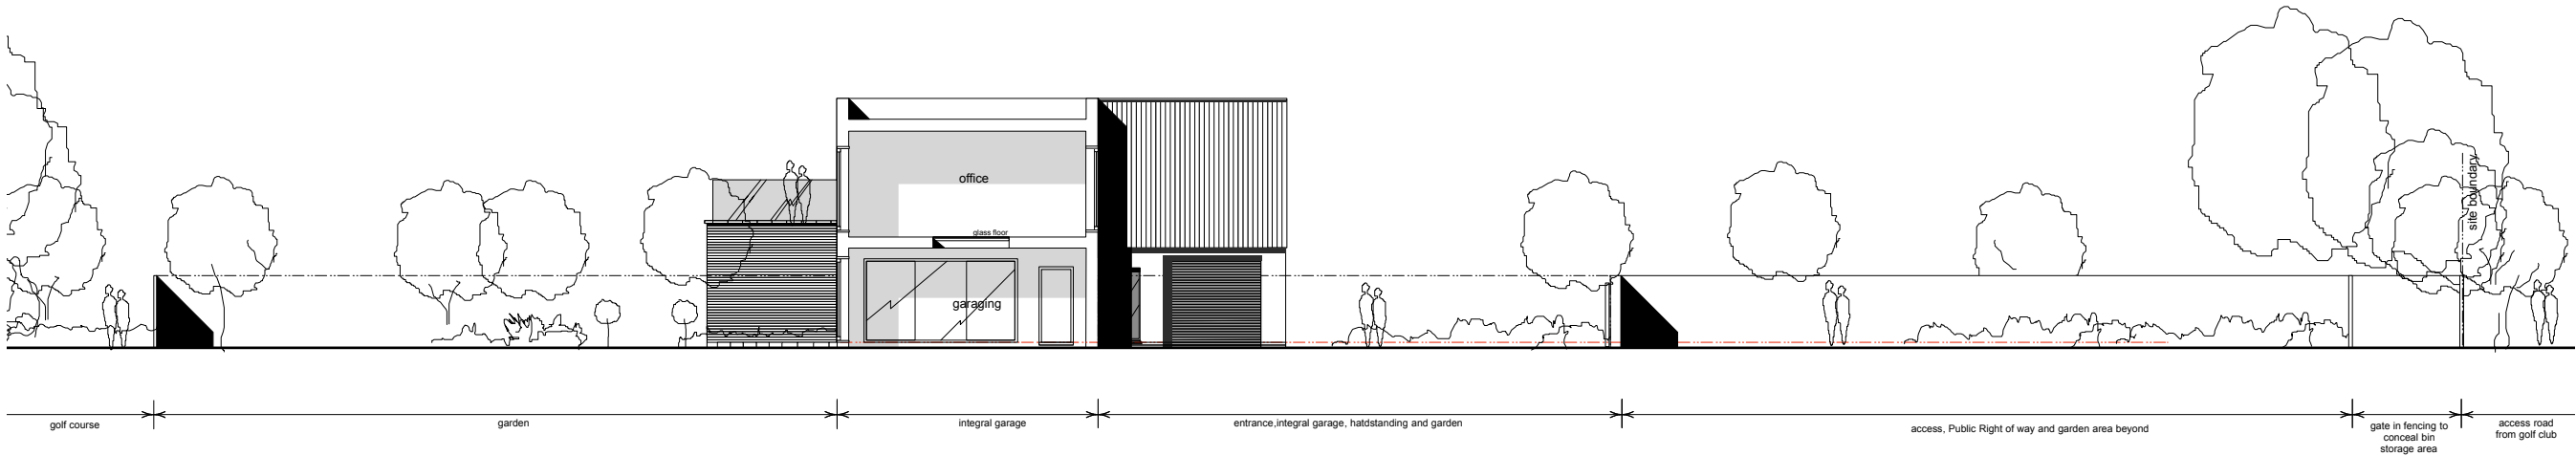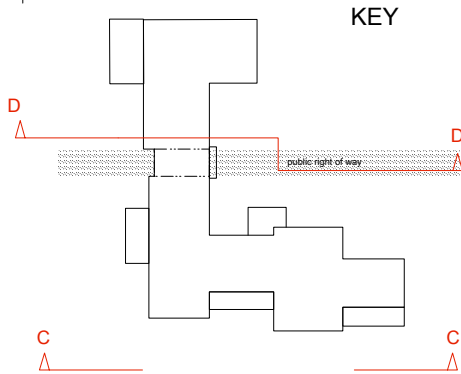

SECTIONAL ELEVATION DD- Looking west towards and through the garages and office area over

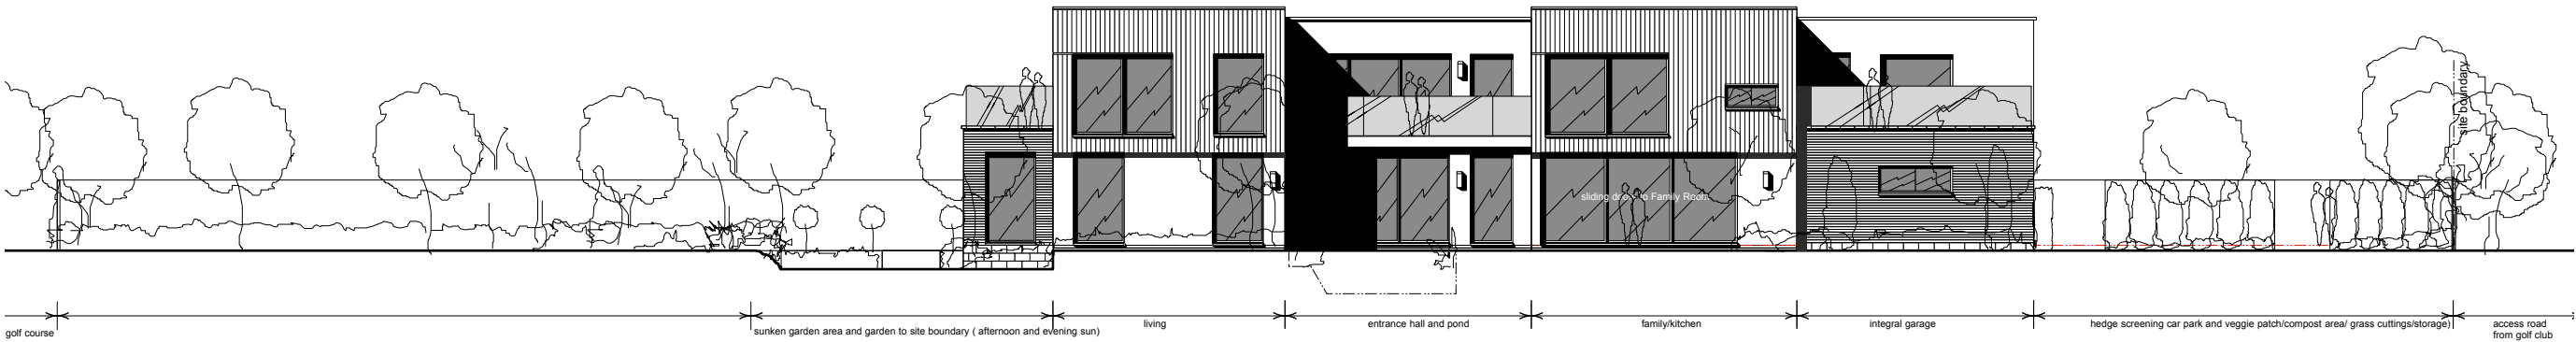

ELEVATION CC- showing the East elevation from the lower garden



Revision	Date	Description	Drawn
Project			
'FAIRWAYS' THE GREEN NEWTON SUFFOLK CO10 0QN			
OPUS Architecture and Design 15A Crabtree Close Plymouth Devon PL3 6EL Tel 07595 218458			
Title			Number
ELEVATIONS CC and DD			401.P.08
Date	Last modified	Scale	Drawn
01.05.21		1:100 @ A1	MP