

Proposed Materials

Walls  
Facing brick plinth and feature walls with render and Cedar cladding.



Roof  
Concealed flat roof with single layer membrane

Windows and Doors  
Powder coated aluminium doors and windows


Notes

Do not scale form this drawing . Not to be used for Construction purposes.

KEY

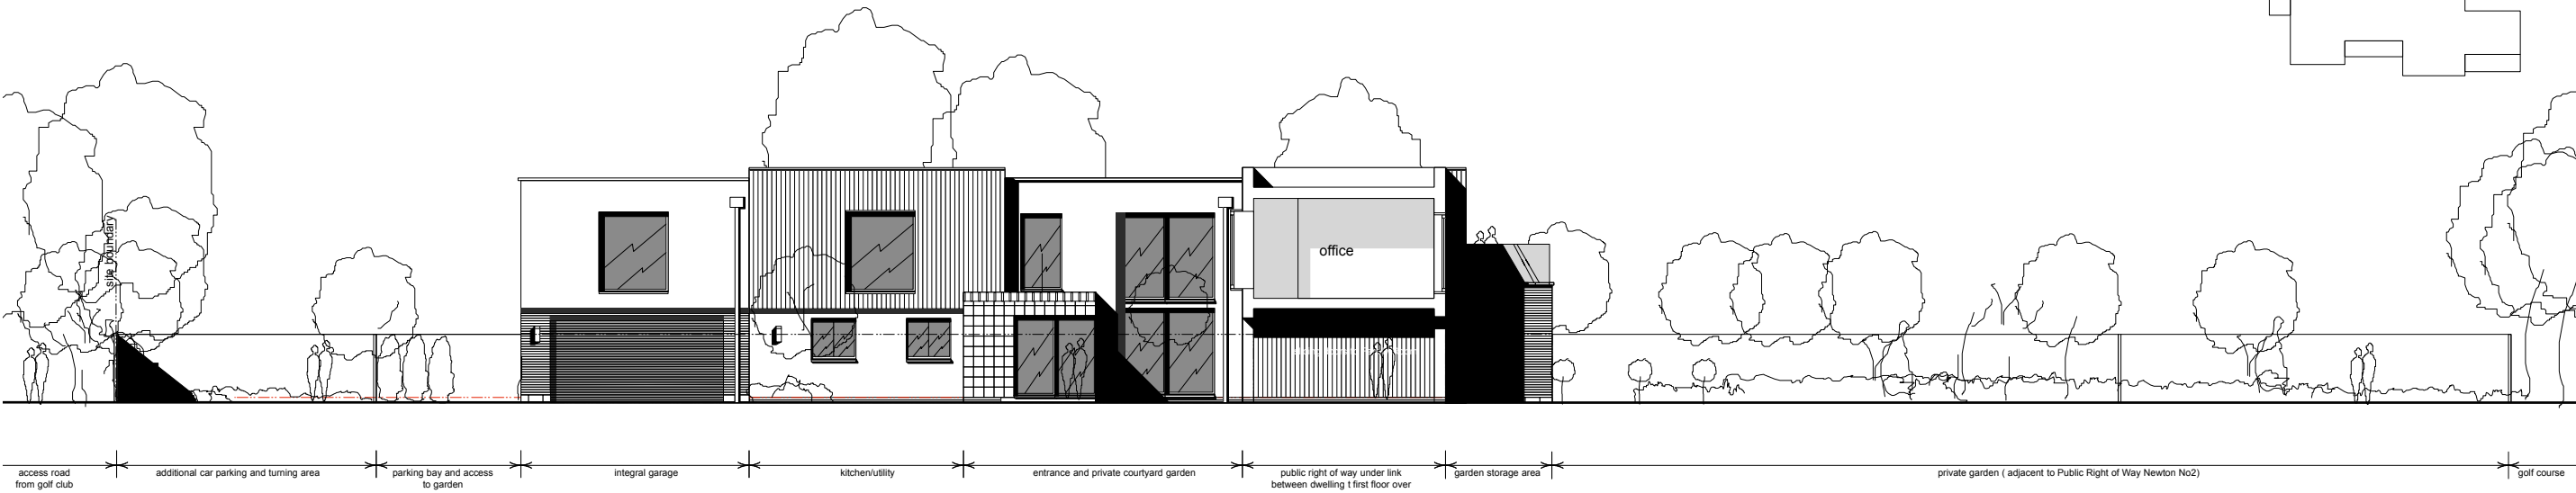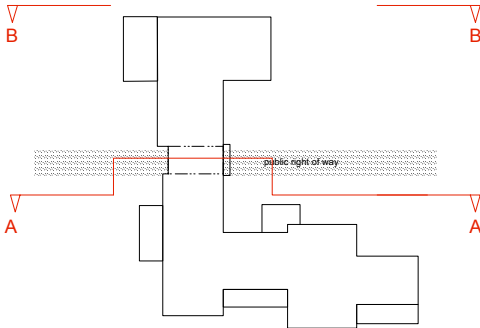

SECTIONAL ELEVATION AA- Looking east towards the entrance building and along the Public footpath

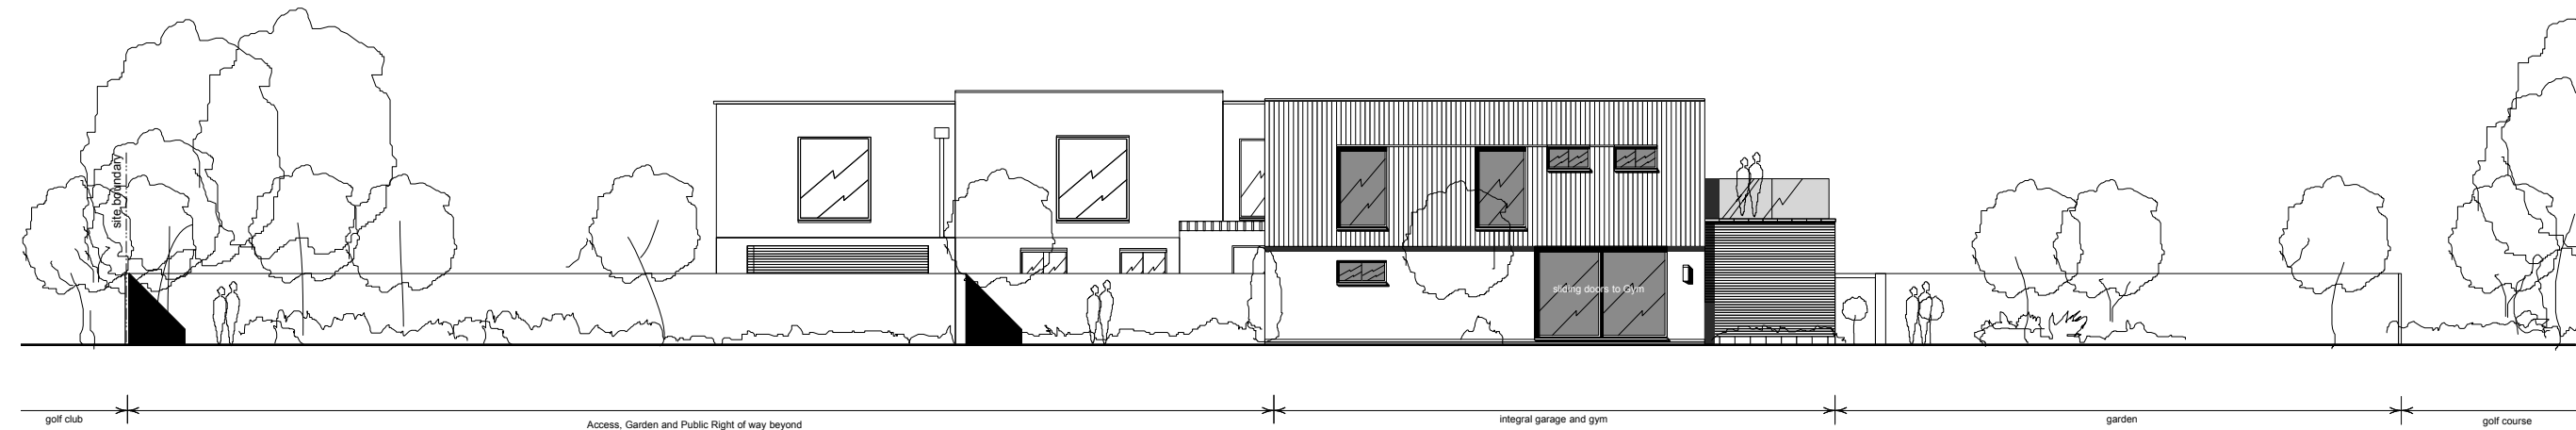

ELEVATION BB- showing the West elevation from the upper garden

Revision	Date	Description	Drawn
Project			
'FAIRWAYS' THE GREEN NEWTON SUFFOLK CO10 0QN			
OPUS Architecture and Design 15A Crabtree Close Plymouth Devon PL3 6EL Tel 01759 218458			
Title			Number
ELEVATIONS AA and BB			401.P.09
Date	Last modified	Scale	Drawn
19.04.21		1:100 @ A1	MP