
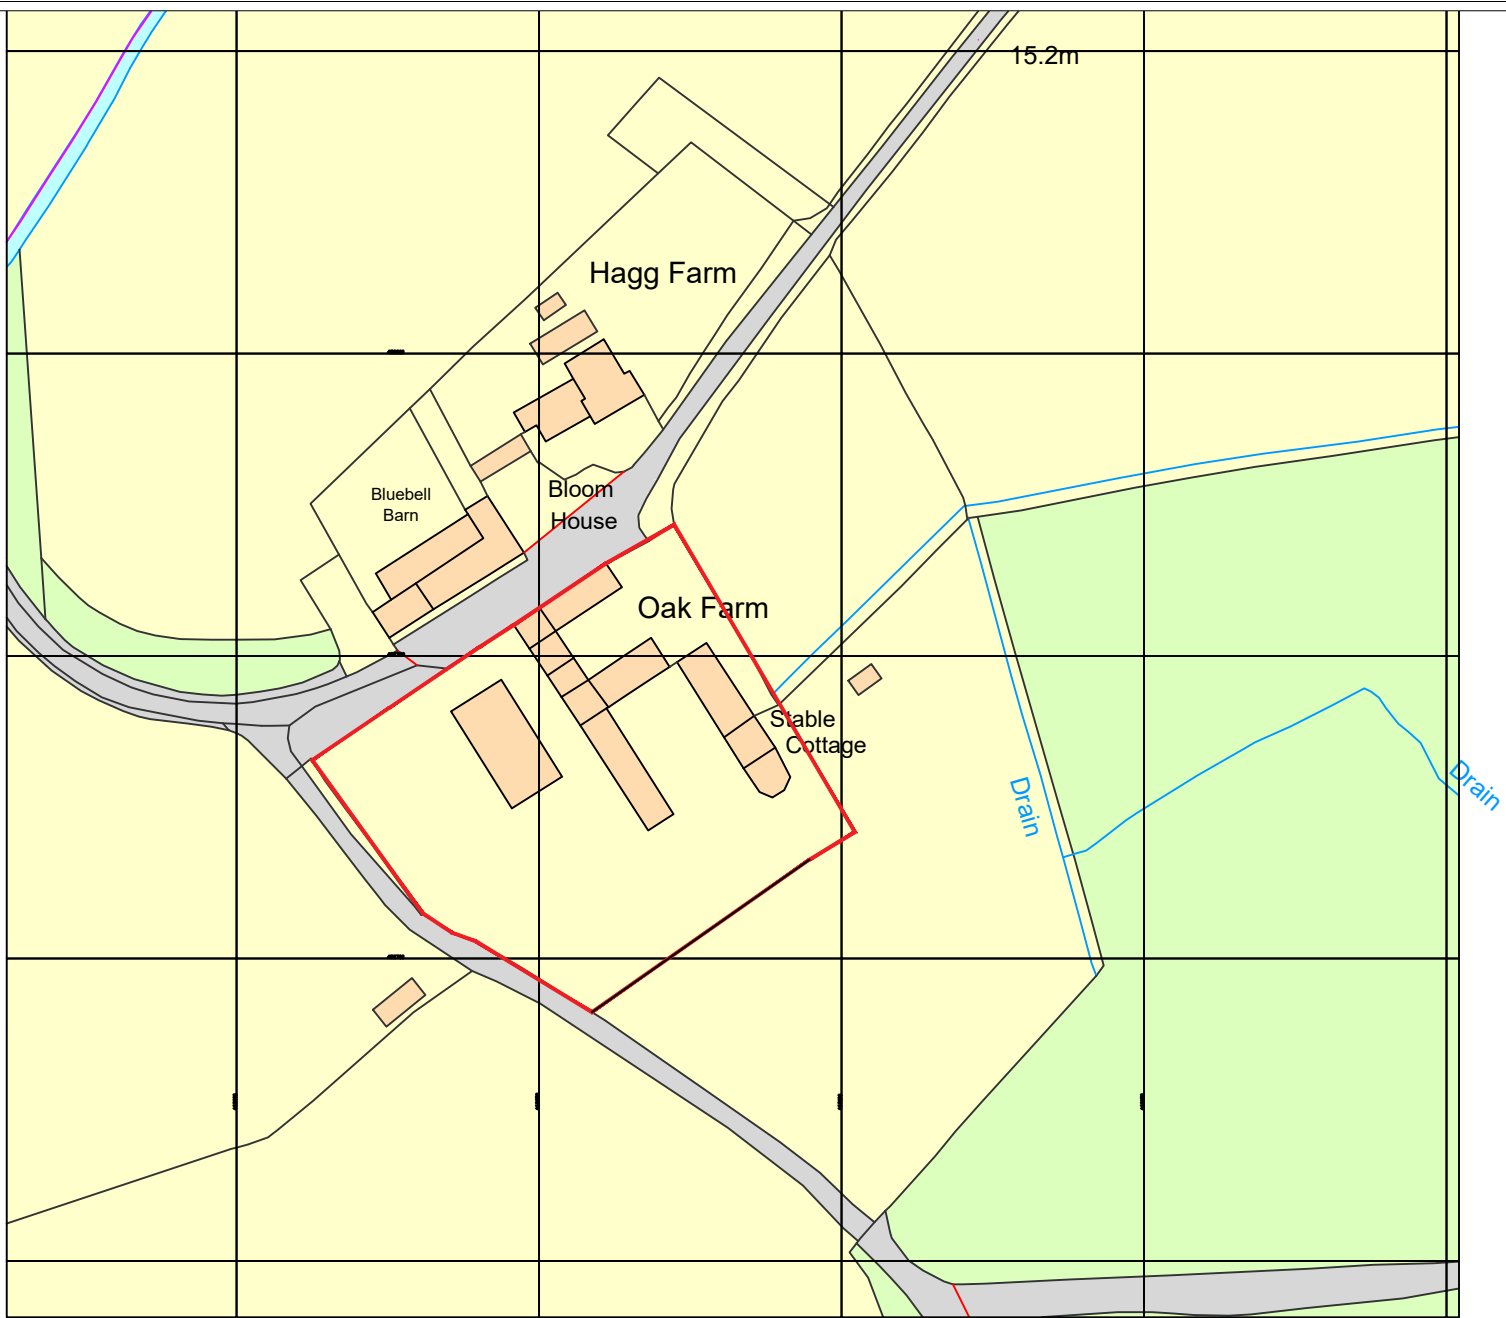


Do not scale from this drawing
Drawing to be read in conjunction with the specification document
Contractor to check all dimensions on site and notify Vincent and Brown of any discrepancies prior to commencement of the works

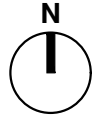

Ordnance Survey, (c) Crown Copyright 2019. All rights reserved. Licence number 100022432

SITE LOCATION PLAN - SCALE 1:1250 @ A4

revision	date	description

Vincent & Brown

Studio 12, Middlethorpe Business Park
Sim Balk Lane, Bishopthorpe, York, YO23 2BD
t: 01904 700941 e: studio@vincentandbrown.com

project
Construction of new Garage
Oak Farm, Intake Lane, Dunnington, York, YO19 5NY

drawing
Site Location Plan



job number	date	status	drawing number	revision
19050	22/04/21	Planning	501	P00