


PROPOSED FRONT ELEVATION




PROPOSED SIDE ELEV

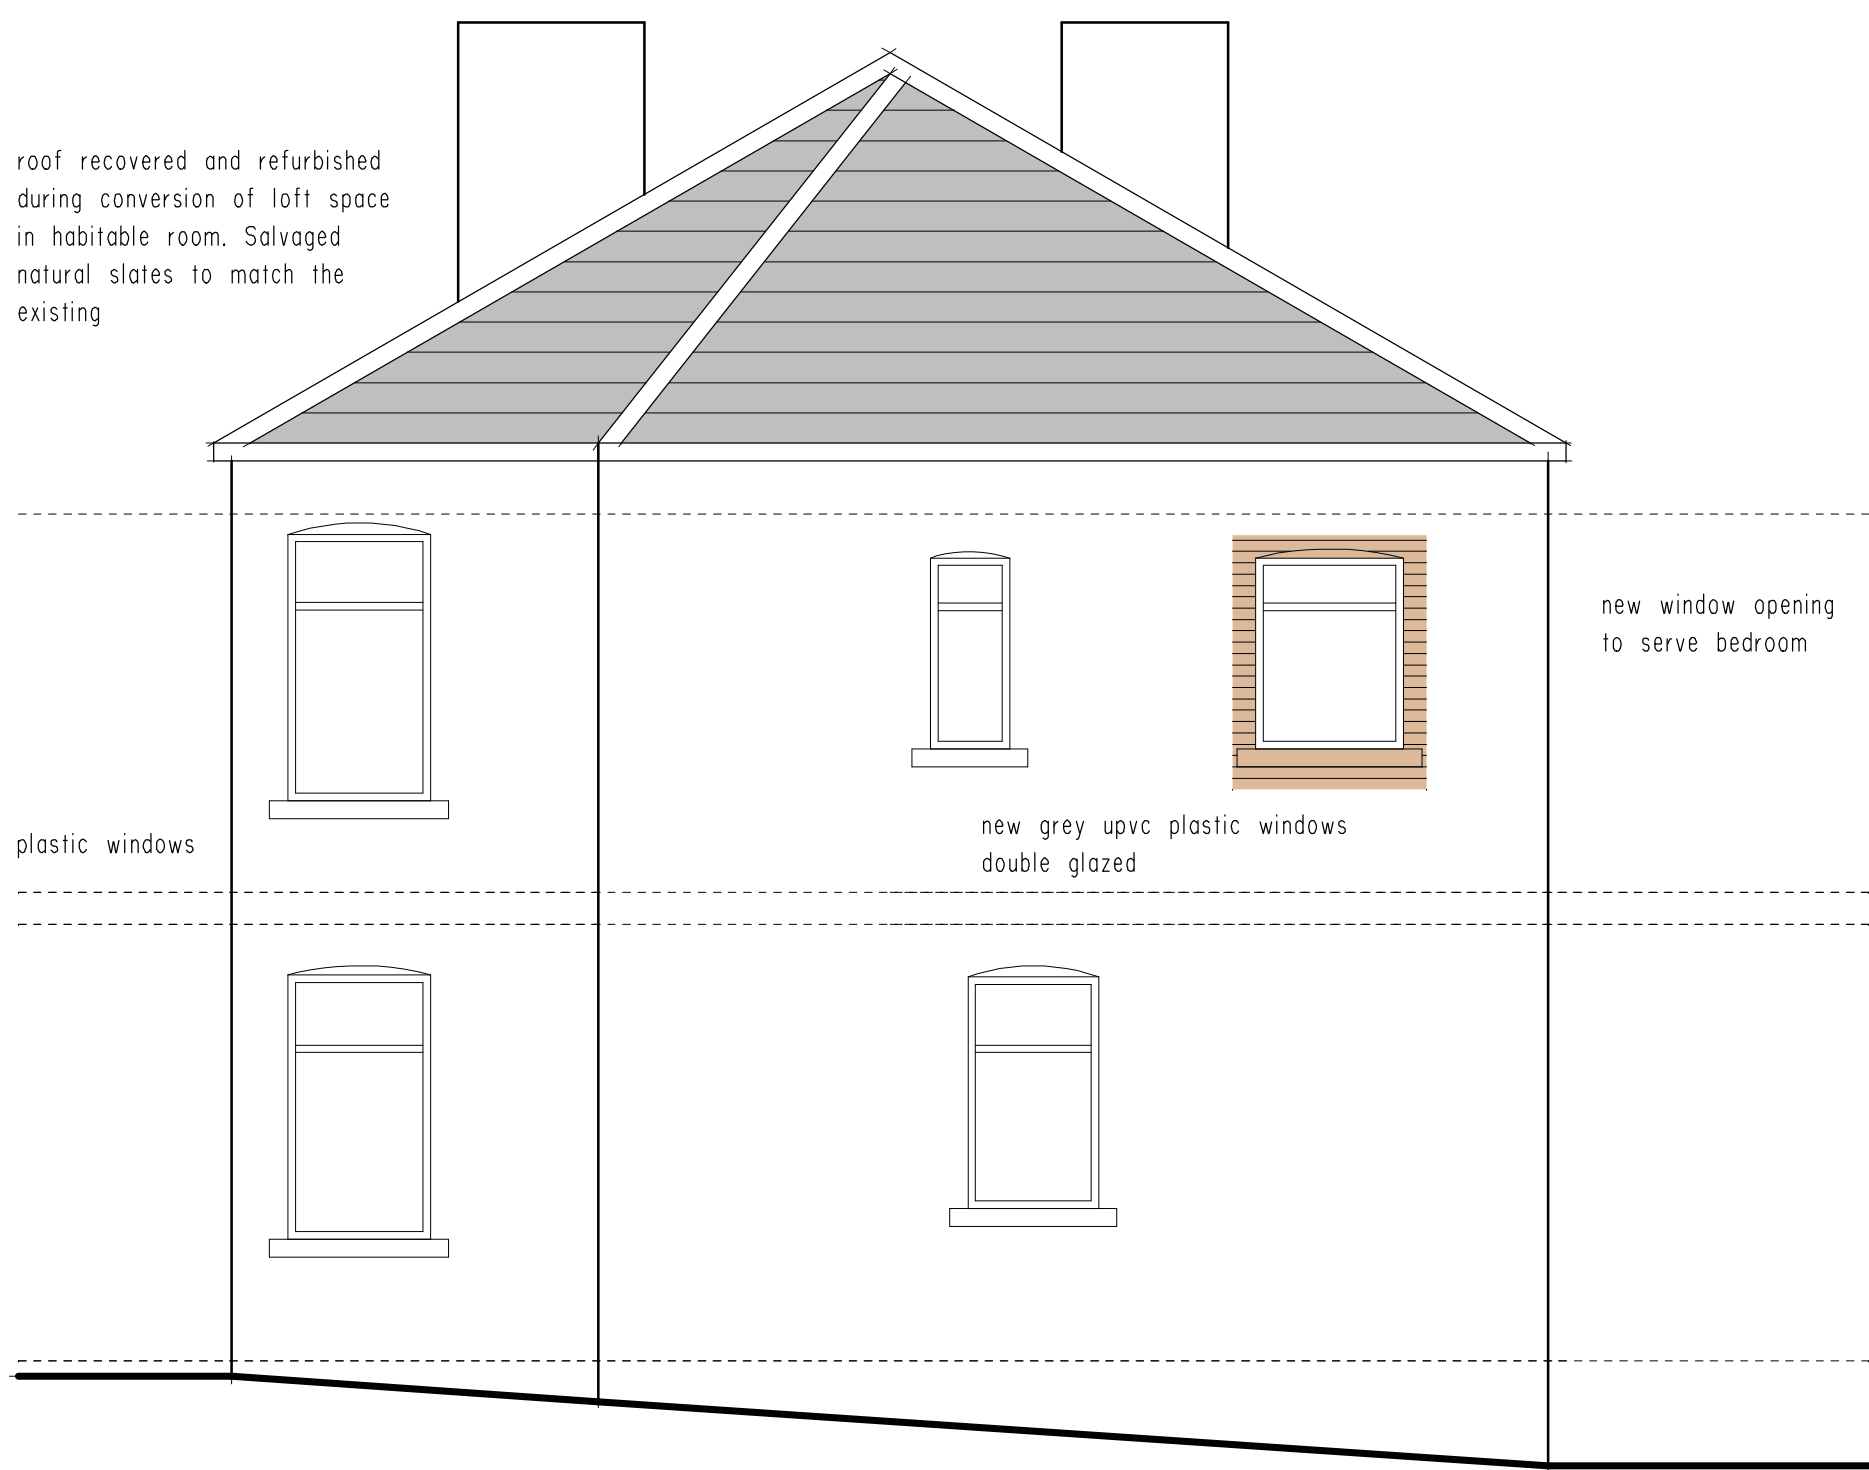


PROPOSED REAR ELEVATION



PROPOSED SECOND FLOOR

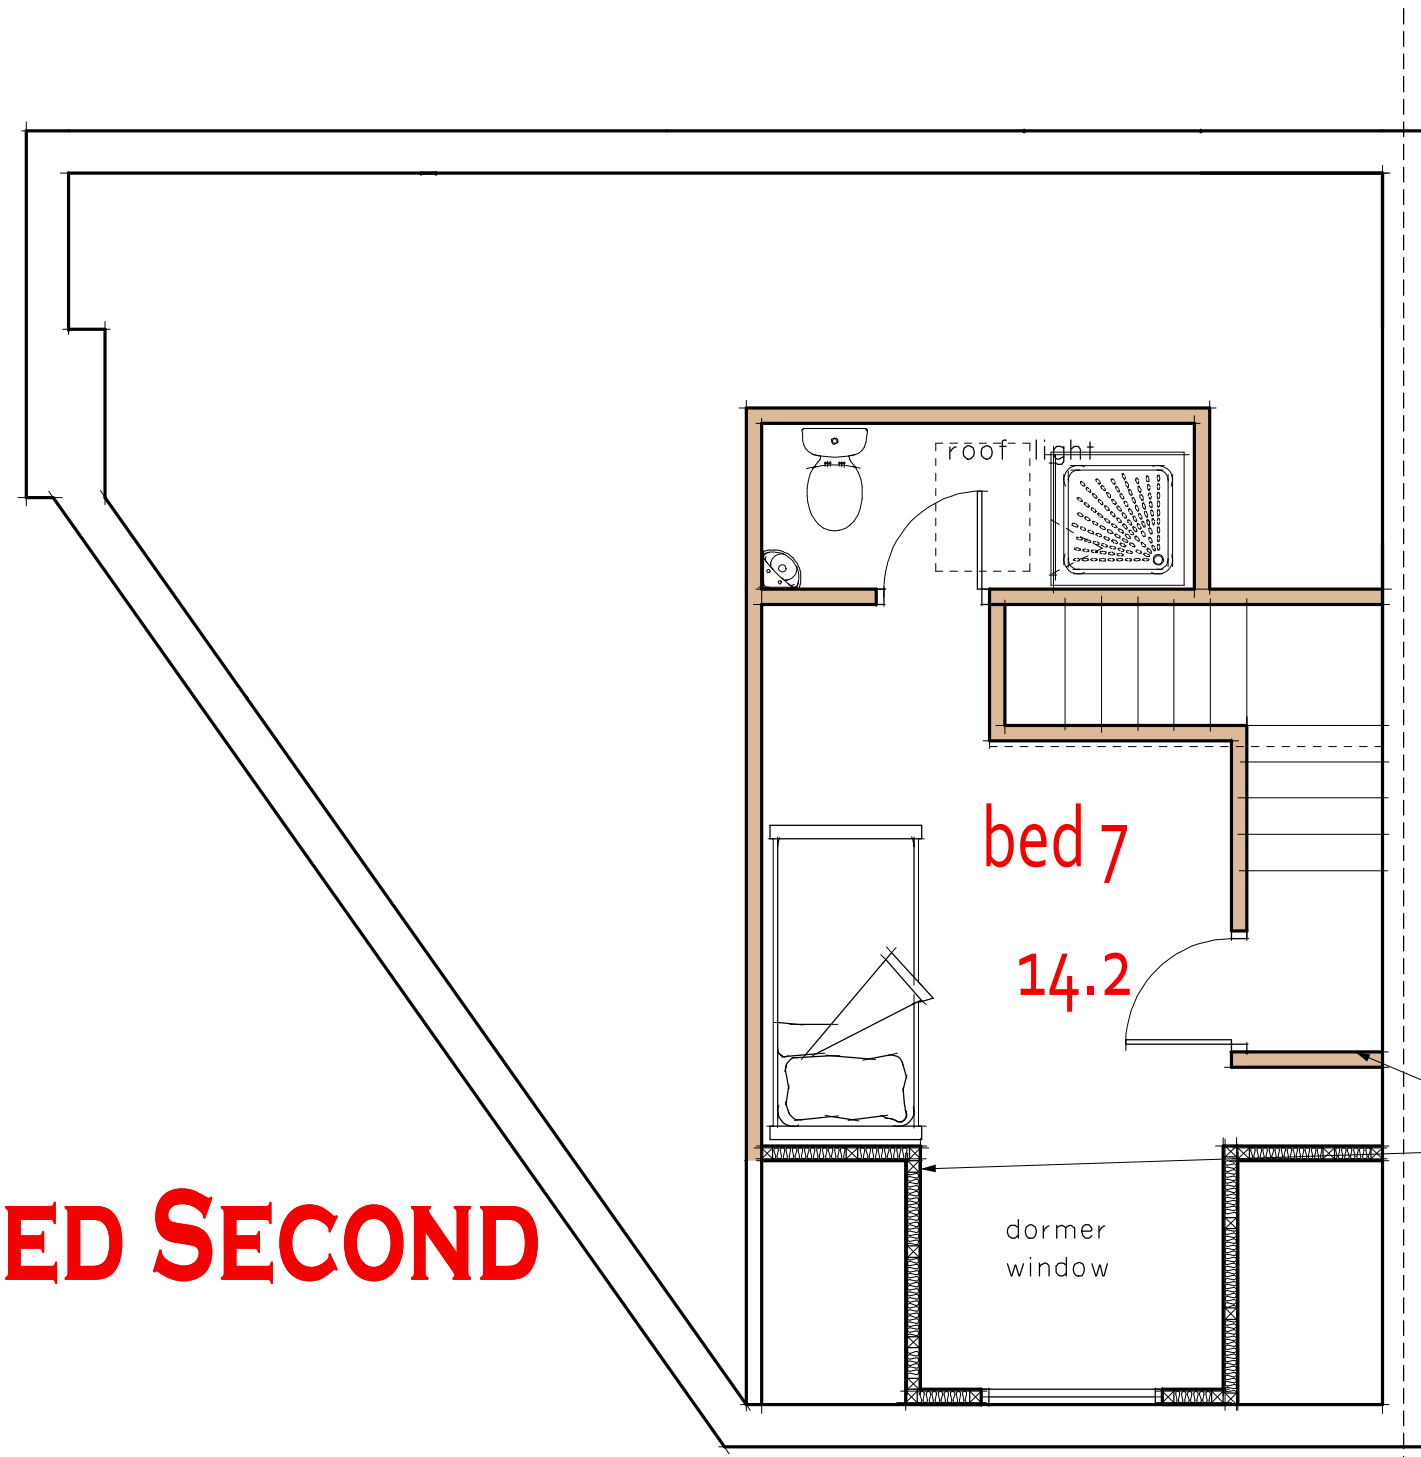

PROPOSED GROUND FLOOR

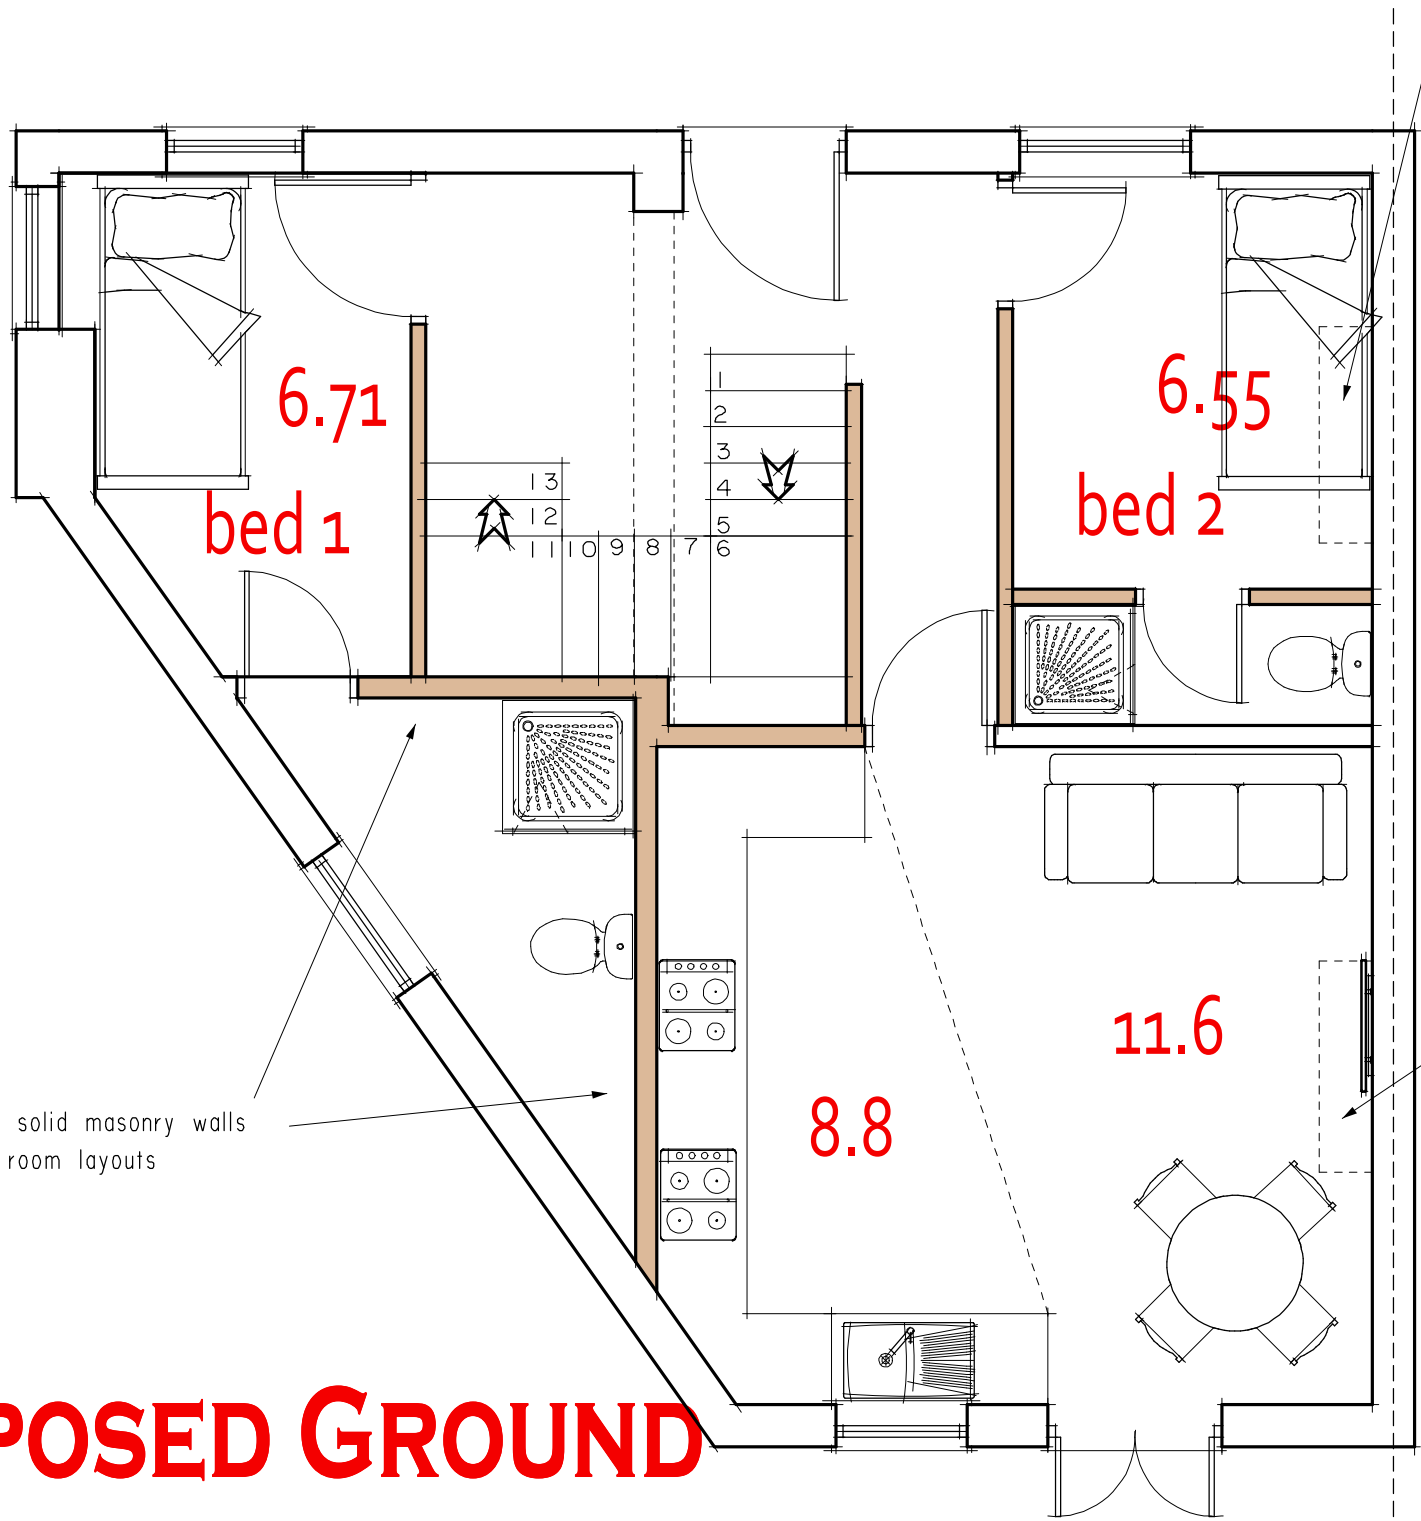

PROPOSED FIRST FLOOR

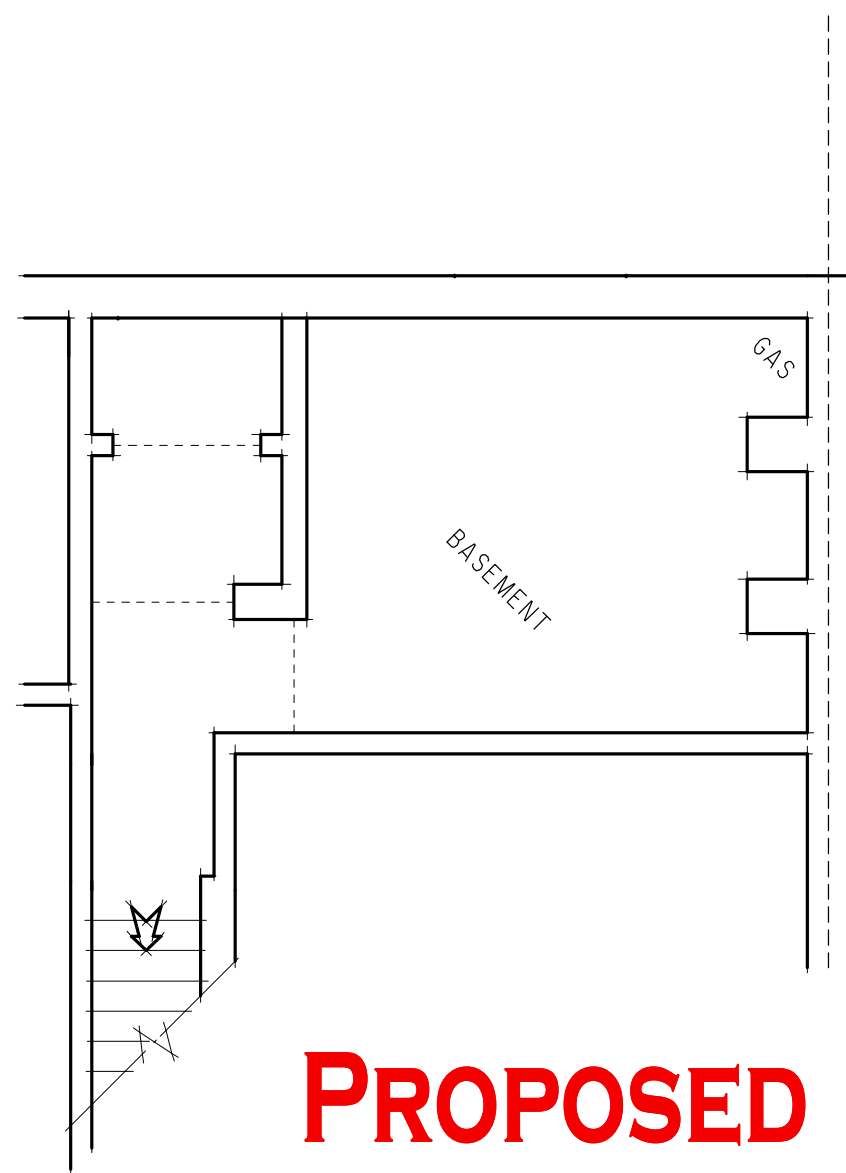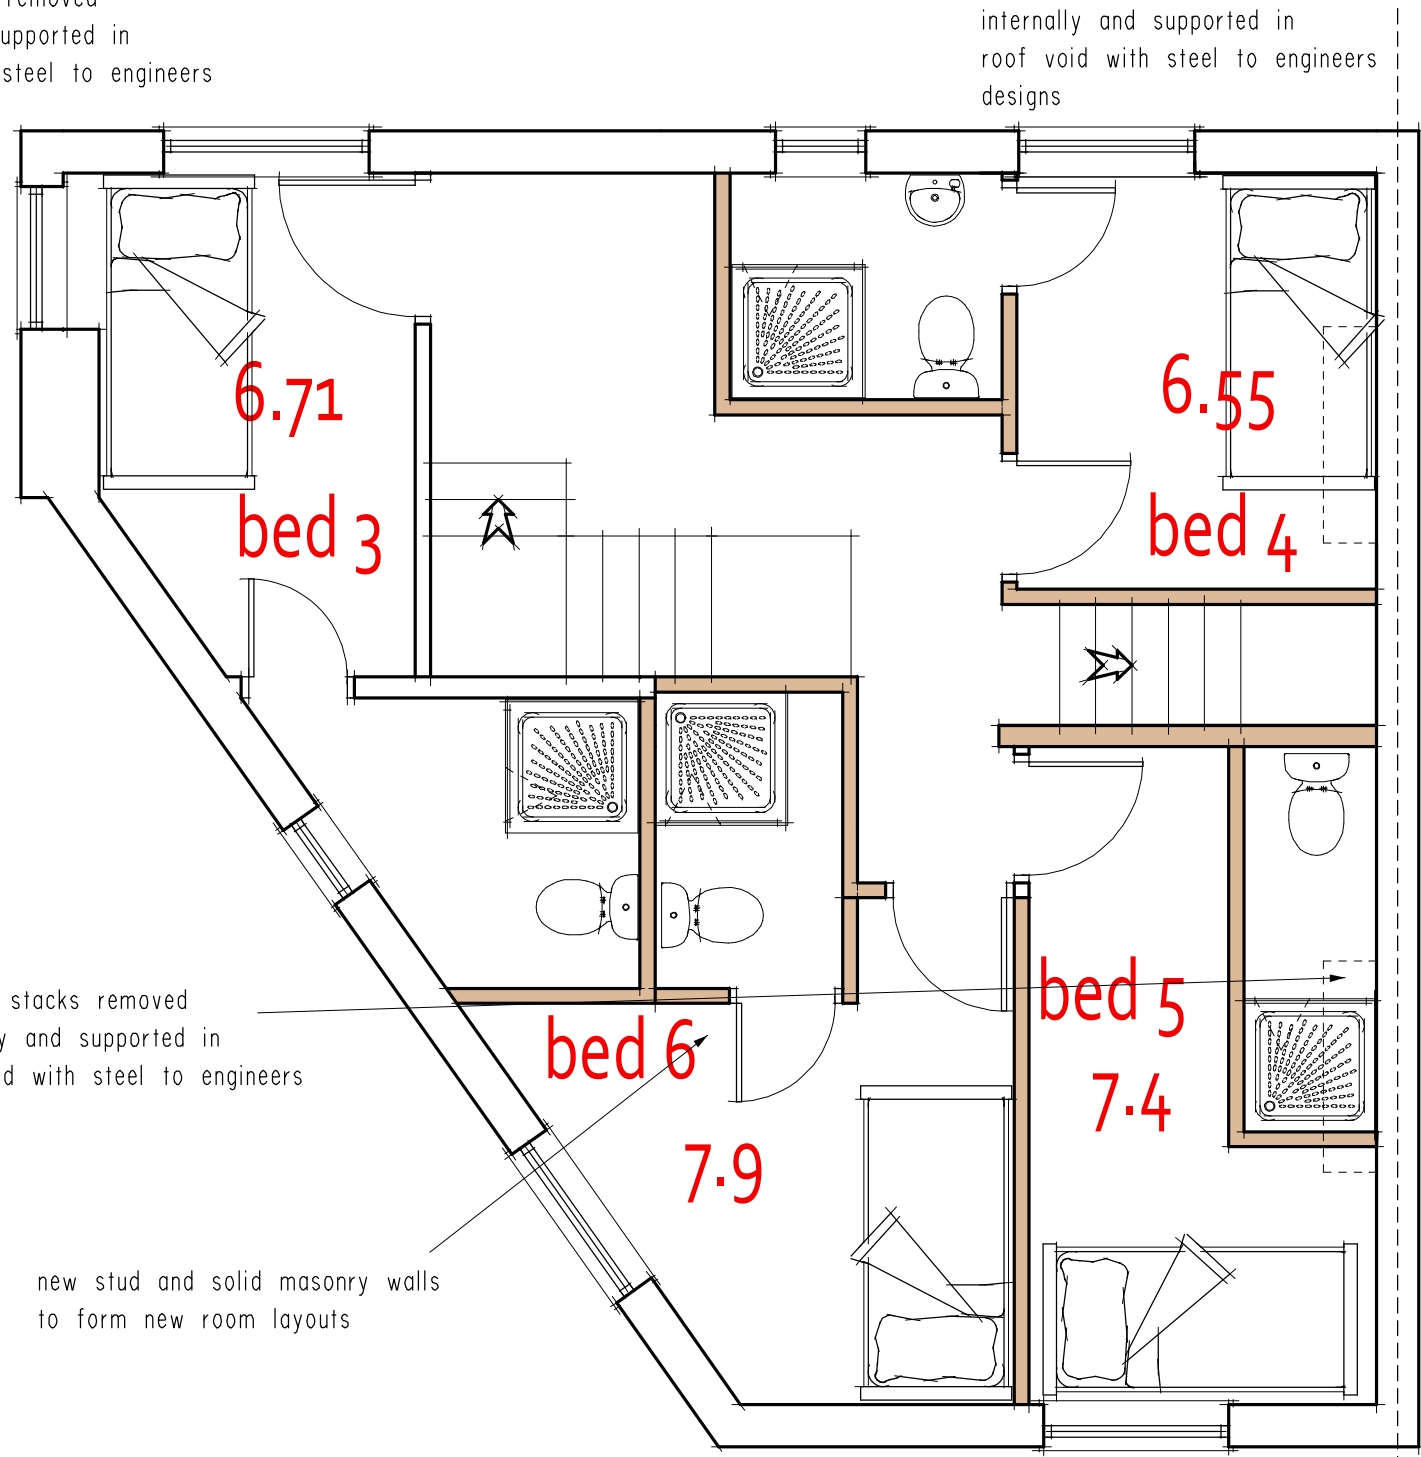

PROPOSED BASEMENT (SEALED AS A VOID)



SITE PLAN AND BLOCK PLAN

