


THIS DOCUMENT HAS BEEN PREPARED IN ACCORDANCE WITH THE SCOPE OF INSPIRE DESIGN & DEVELOPMENT LTD'S APPOINTMENT WITH ITS CLIENT AND IS SUBJECT TO THE TERMS OF THAT APPOINTMENT. INSPIRE DESIGN & DEVELOPMENT LTD ACCEPTS NO LIABILITY FOR ANY USE OF THIS DOCUMENT OTHER THAN BY ITS CLIENT AND ONLY FOR THE PURPOSES FOR WHICH IT WAS PREPARED AND PROVIDED. © INSPIRE DESIGN & DEVELOPMENT LTD 2021

NOTES:

1. DO NOT SCALE FROM THIS DRAWING.

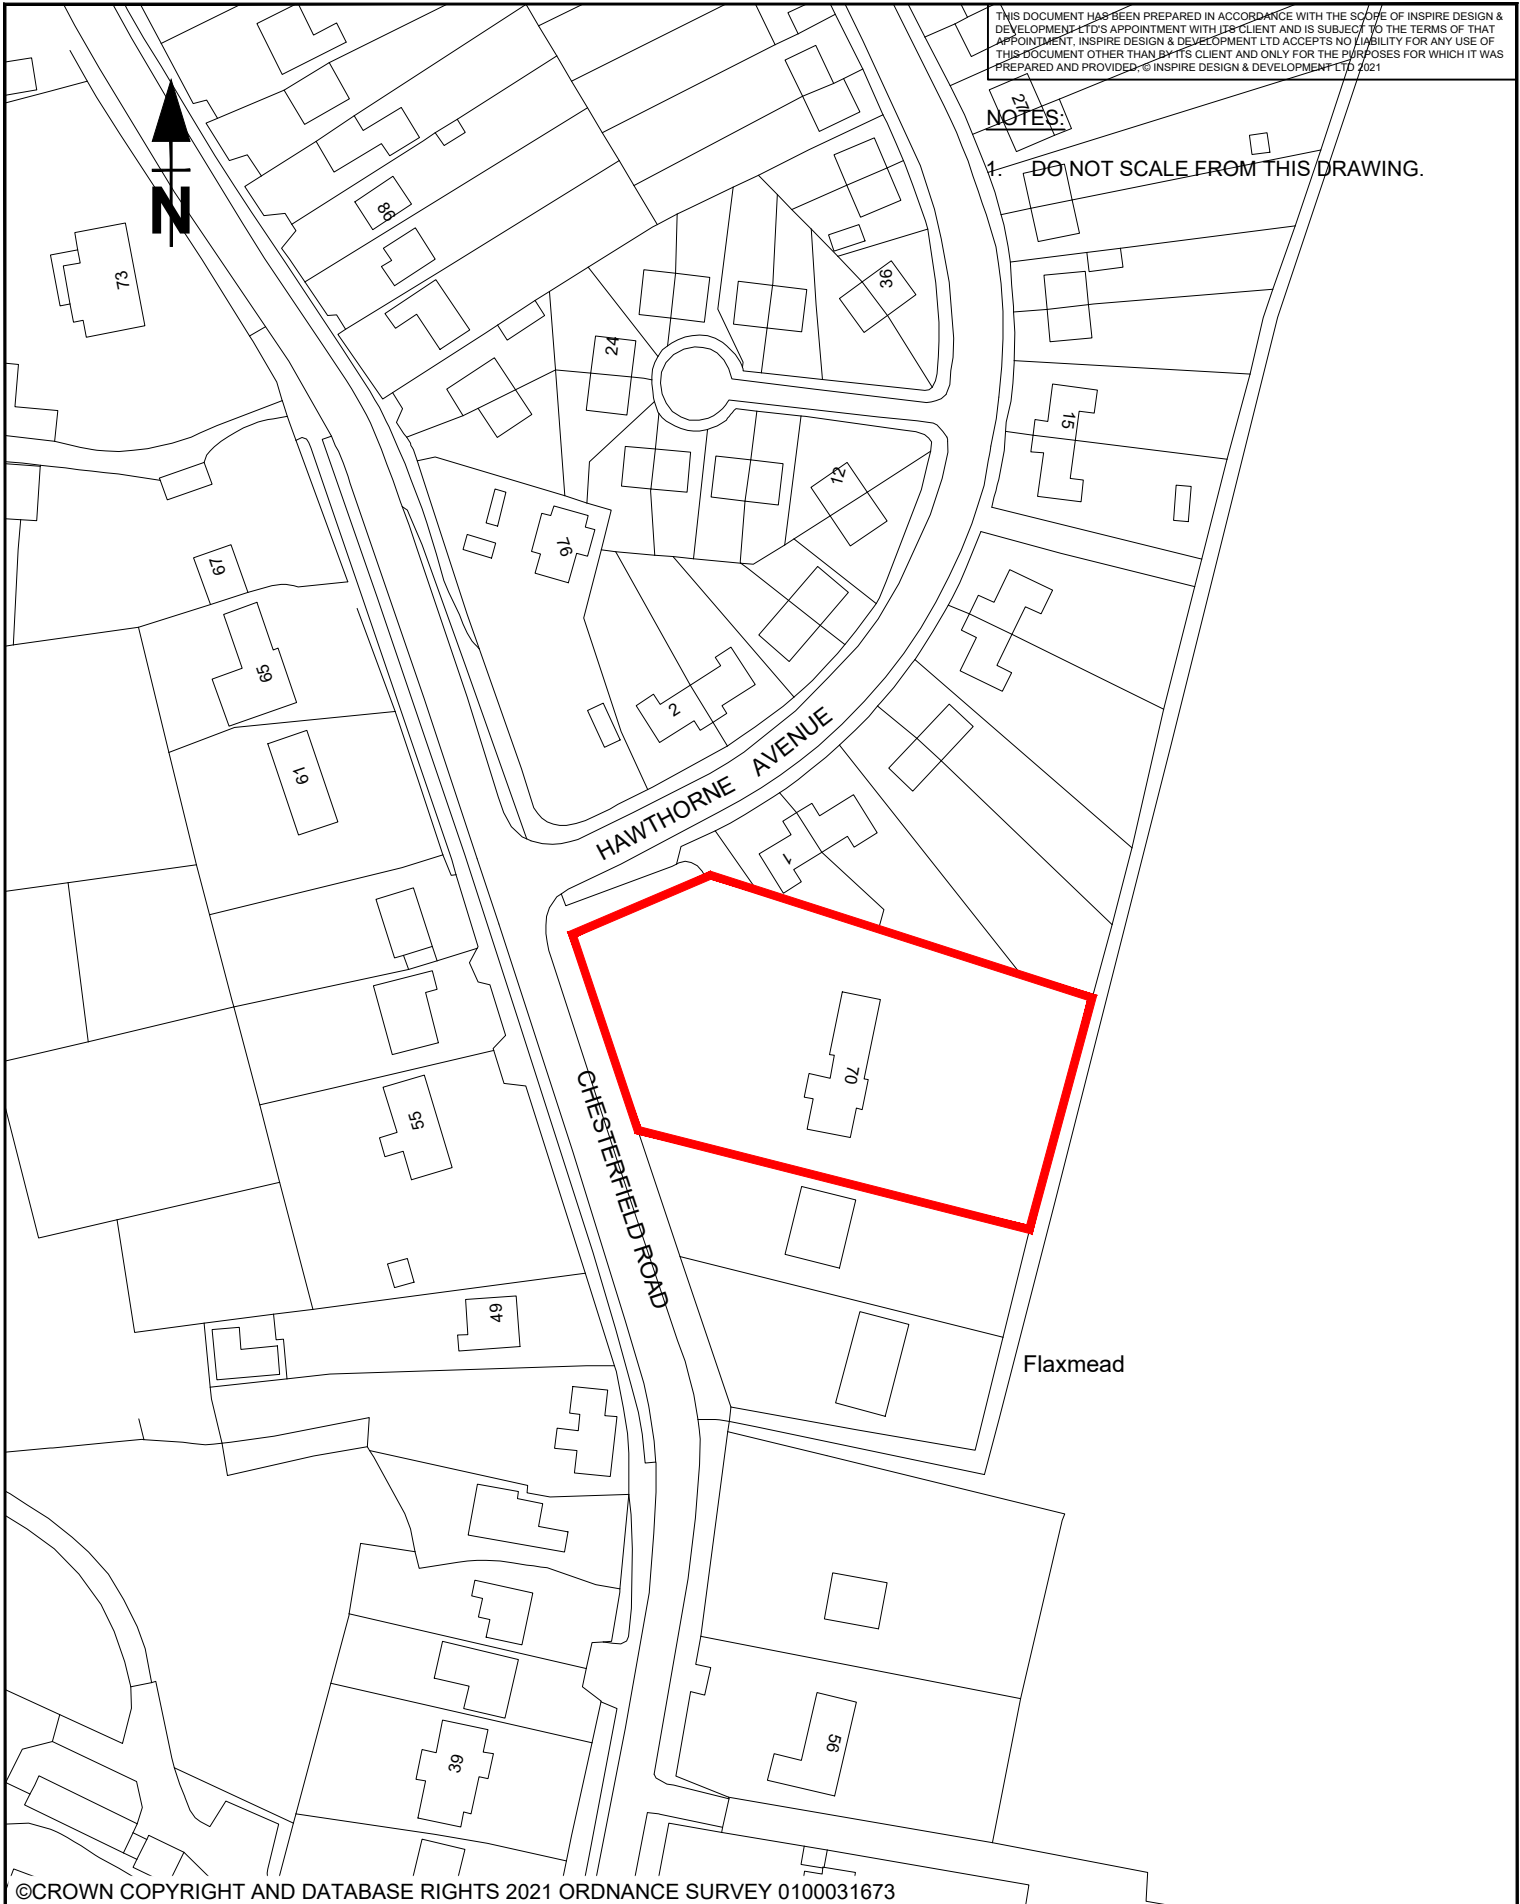

©CROWN COPYRIGHT AND DATABASE RIGHTS 2021 ORDNANCE SURVEY 0100031673

| | | | | | | | |
|-----------------------|--|--|--|------|--|-------|--------------|
| DATE: 22/04/21 | DRAWING TITLE: LOCATION PLAN |  | REV | DATE | NAME | CHECK | NOTES |
| DRAWN: AJS | PROJECT: 70 CHESTERFIELD ROAD TIBSHELF | | DRAWING STATUS: FOR APPROVAL | | | | |
| CHECKED: CGR | CLIENT: C & S BALL LTD | | | | | | |
| APPROVED: CGR | | | | | | | |
| SCALE @ A4: 1:1250 | | | | | DRAWING No: CBS-1547-01-GA-001 | | REVISION No: |