


THIS DOCUMENT HAS BEEN PREPARED IN ACCORDANCE WITH THE SCOPE OF INSPIRE DESIGN & DEVELOPMENT LTD'S APPOINTMENT WITH ITS CLIENT AND IS SUBJECT TO THE TERMS OF THAT APPOINTMENT. INSPIRE DESIGN & DEVELOPMENT LTD ACCEPTS NO LIABILITY FOR ANY USE OF THIS DOCUMENT OTHER THAN BY ITS CLIENT AND ONLY FOR THE PURPOSES FOR WHICH IT WAS PREPARED AND PROVIDED. © INSPIRE DESIGN & DEVELOPMENT LTD 2021

**NOTES:**

- DO NOT SCALE FROM THIS DRAWING.

**KEY:**

— CONTAINER

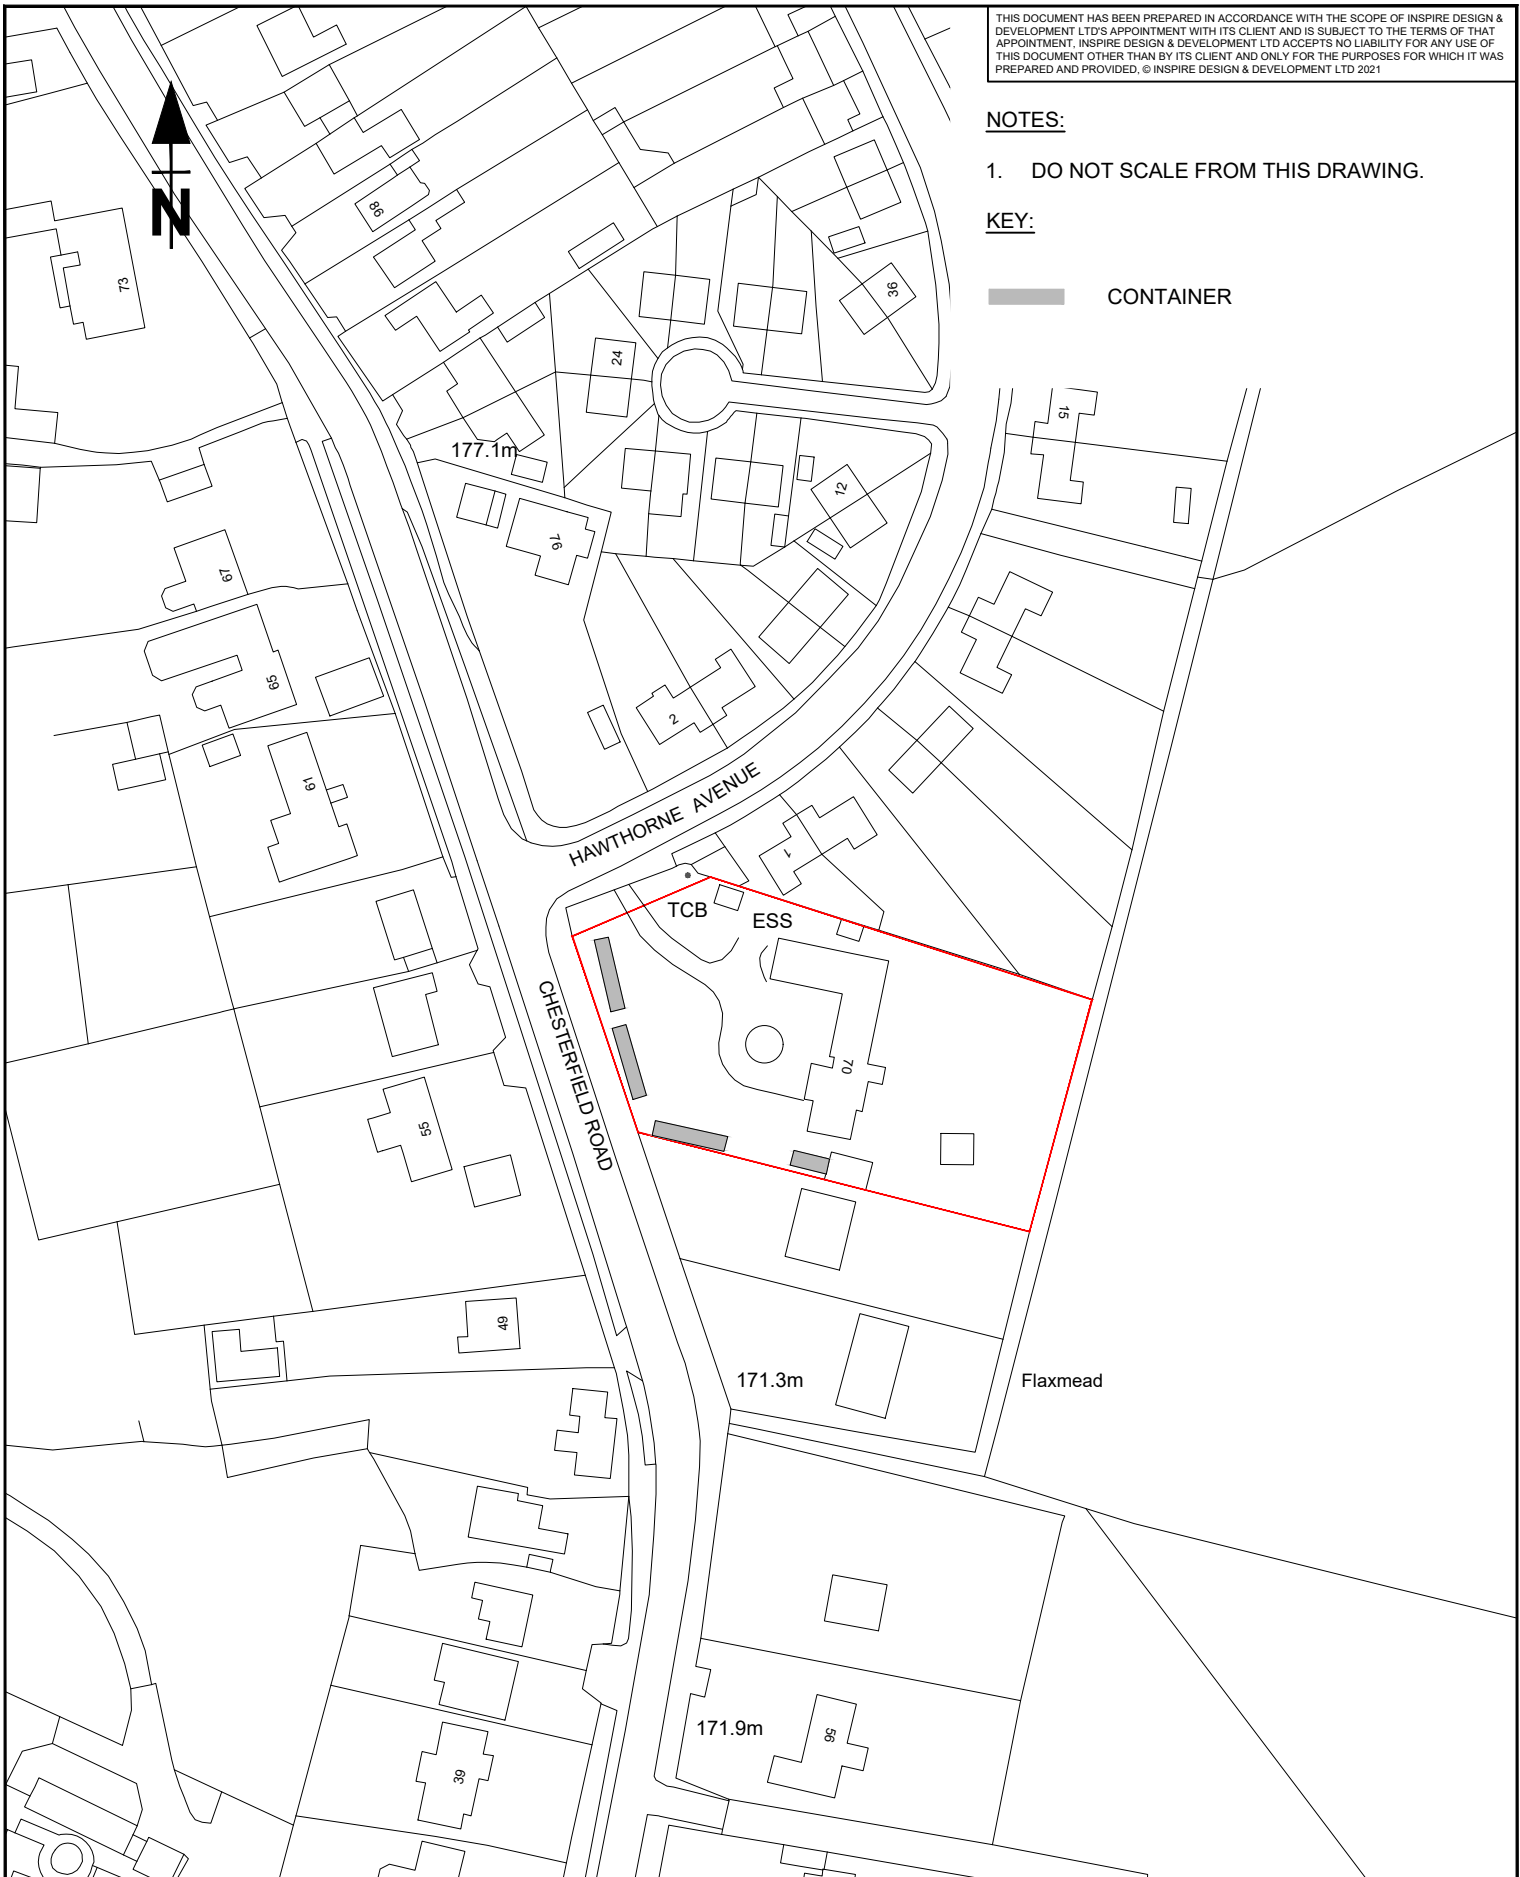

©CROWN COPYRIGHT AND DATABASE RIGHTS 2021 ORDNANCE SURVEY 0100031673

DATE: 22/04/21	DRAWING TITLE: <b>SITE LAYOUT</b>		REV	DATE	NAME	CHECK	NOTES
DRAWN: AJS	PROJECT: <b>70 CHESTERFIELD ROAD TIBSHELF</b>		DRAWING STATUS: <b>FOR APPROVAL</b>				
CHECKED: CGR	CLIENT: <b>C &amp; S BALL LTD</b>	DRAWING No: <b>CBS-1547-01-GA-002</b>			REVISION No:		
APPROVED: CGR							
SCALE @ A4: 1:1250							