


1:50

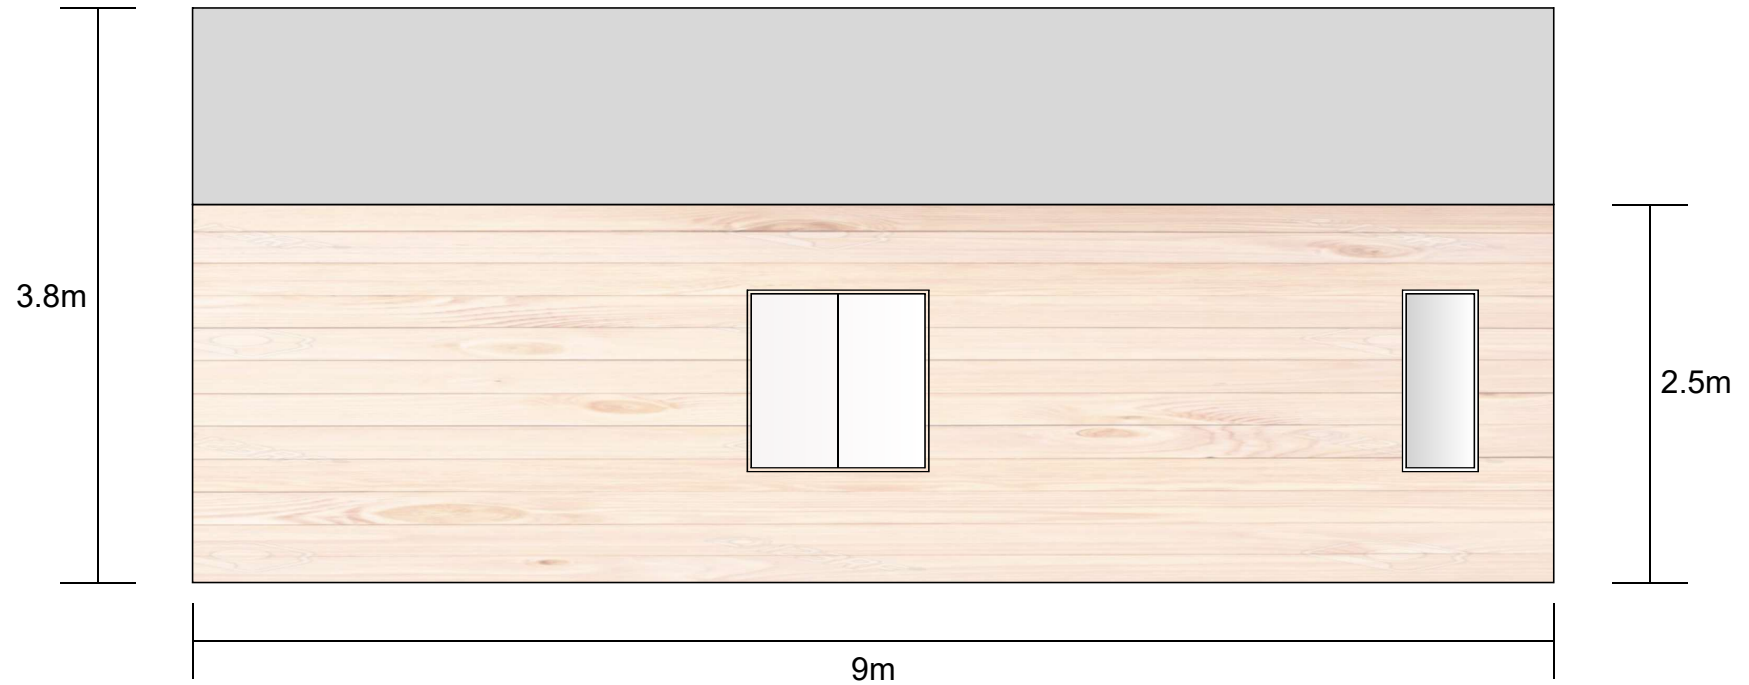

*North Side Elevation*