

Playing fields as existing

TEACHING BLOCK

Canopy

Proposed Seating Wall
500-600mm Height with 1:3 bank behind

Proposed structure to house PV.
Exact locations to be determined.
Detail by others

EXISTING SPORTS HALL
RETAINED

Covered Teaching Area and
External Dining.
PV located on roof

Existing Ramp and Stairs Retained

Covered Cycle parking - 28 Cycle Spaces
Existing Surfaces and
retained walls as existing

Proposed Sports Hall Entrance

Terraced Seating in grass bank

Bin Store (suitable for 16 1100L bins)

Performance Space Amphitheatre
with terraced seating in bank

Proposed structure to house PV.
Exact locations to be determined.
Detail by others

Proposed Retaining Wall

MUGAs to remain as existing

2Nr Minibus Bays

Proposed Grass Pitches
2x 5v5 football pitches
43m x 33m each

Entrance Plaza

2 Nr Substations
4 x 4 x 2.4m height

4Nr Visitor Cycle Spaces

4nr EVC Spaces

Staff Car Park:
Total 71Nr Car Parking Spaces
Including:
7Nr Accessible bays
4Nr EVC Spaces


3Nr Motorcycle Bays

New tree planting within
existing grass areas

Pedestrian entrance into school
3m width

Existing access roadway to remain as existing

2m Wide Raised Existing Footpath with
high containment kerb and fencing

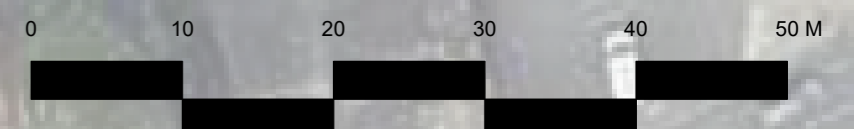

Notes
1. Do not scale from this drawing
2. To be read in conjunction with Project Risk Register REF: XXX
3. To be read in conjunction with all other Landscape Architect's drawings

ID	RISK	MITIGATION	Date Mitigated
RESIDUAL PROJECT RISKS			

KEY

<p>Site</p> <ul style="list-style-type: none"> Planning Application Boundary Existing Building Proposed Building Existing Tree Existing Tree to be removed <p>Planting</p> <ul style="list-style-type: none"> Proposed Tree Grass Seed Amenity Planting Swale Meadow Planting Hedge Planting 	<p>Paving</p> <ul style="list-style-type: none"> Pedestrian Macadam Vehicular Macadam Concrete Block Paving MUGA Permeable Surface <p>Furniture</p> <ul style="list-style-type: none"> Covered Cycle Spaces Seating Bench Covered Dining Canopy Cycle Stands 	<p>Fencing and Structures</p> <ul style="list-style-type: none"> Existing Fencing Retained Proposed Fencing Proposed Gates Retaining Wall Structure to house PV
--	--	---

DATE	REV	DESCRIPTION OF REVISION	DRAWN BY	APPROVED BY
26.04.2021	P03	Issued for Planning	AEK	SB
25/03/2021	P02	Updated to latest road layout	HS	SB
05/03/2021	P01	Issued for Draft CIP's	HS	SB

REVISIONS

STATUS
S2 - FOR PLANNING

ares
LANDSCAPE ARCHITECTS

Ares Landscape Architects LTD
Caticrossher, 51 Eyre Lane, Sheffield S1 4RB
t: 0114 276 2000
e: hello@aresdesign.co.uk
w: ares.eu.com

CLIENT:
Wates

PROJECT TITLE:
Whitworth Community High School

DRAWING TITLE:
Landscape Illustrative Masterplan

DRAWING SCALE: 1:500
DRAWN BY: HS
PAPER SIZE: A1
APPROVED BY: SB

DRAWING NUMBER: **WHS-ALA-00-XX-DR-L-0001**
STATUS: **S2**
REVISION: **P03**