

Entrance Road

Entrance Road & Parking

Existing building (Demolished)

SITE BOUNDARY

224.0m

225.535m

AA  
1

A

Entrance Plaza

Proposed Building

Embankment

225.0m

1 Section AA-A'  
Scale: 1:200

A  
1

Proposed school orchard/  
habitat area

Existing  
Hardcourts

Artificial Sports  
Pitch

Indicative Structure  
To House PV.  
Exact Locations  
TBC

Existing building (Demolished)

230.35m

227.0m

SITE BOUNDARY

BB  
2

B


Entrance Road & Parking

3m weldmesh fence  
around pitch

224.238m

2 Section BB-B'  
Scale: 1:200

B  
2

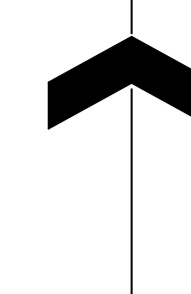


**Notes**  
1. Do not scale from this drawing  
2. To be read in conjunction with Project Risk Register REF: XXX  
3. To be read in conjunction with all other Landscape Architect's drawings

**KEY**

**RESIDUAL PROJECT RISKS**

**REVISIONS**

SUITABILITY  
**PLANNING**

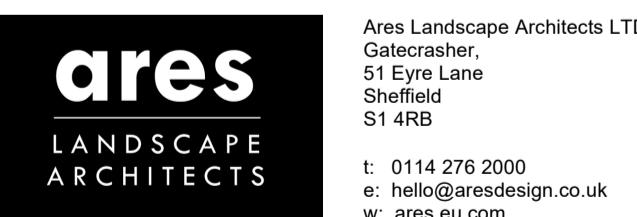


CLIENT:  
**Wates**

PROJECT TITLE:  
**Whitworth Community High School**

DRAWING TITLE:  
**Site Section Existing and Proposed 1 of 3**

DRAWING SCALE: 1:200  
PAPER SIZE: A1  
DRAWN BY: HS  
APPROVED BY: SB  
DRAWN DATE: 05/03/2021  
ALA PROJECT CODE: ALA663

DRAWING NUMBER: **WHS-ALA-00-XX-DR-L-0030**  
SUITABILITY: **S2**  
REVISION: **P03**

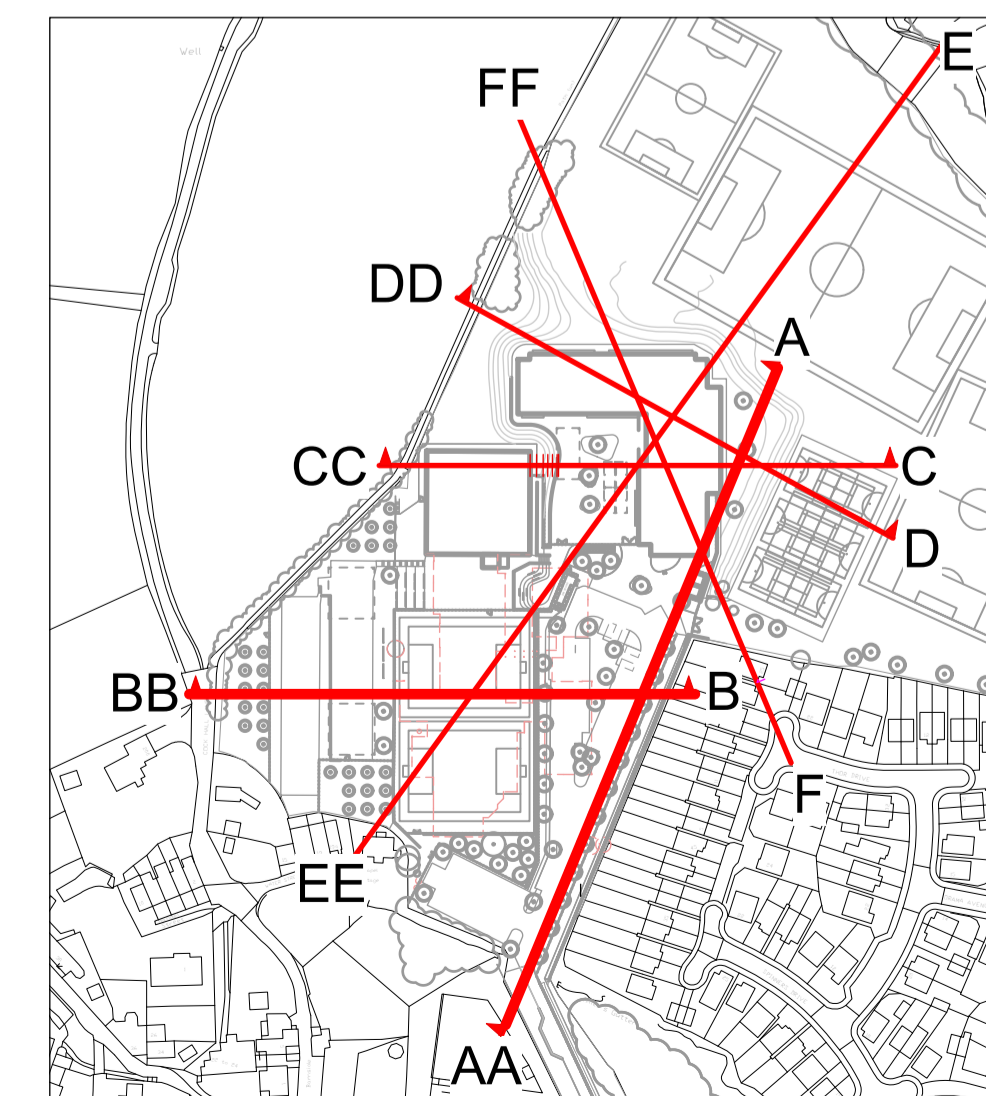

Section Locations Plan  
Scale: NTS