

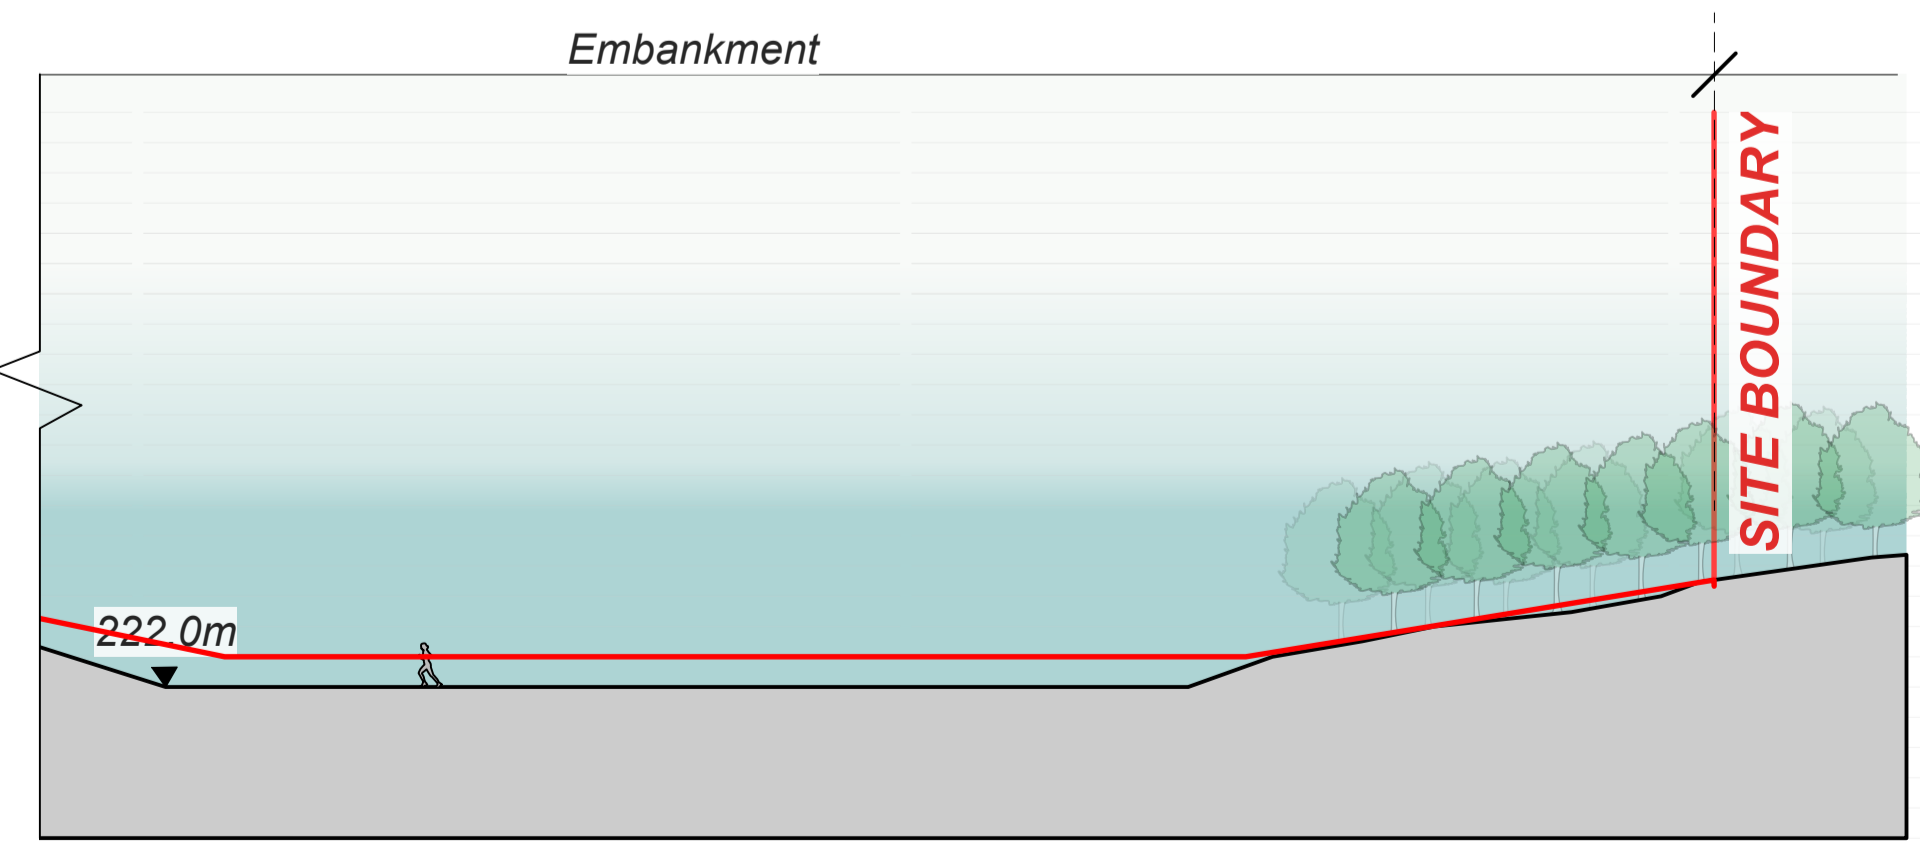


1 Section EE-E'
Scale: 1:200

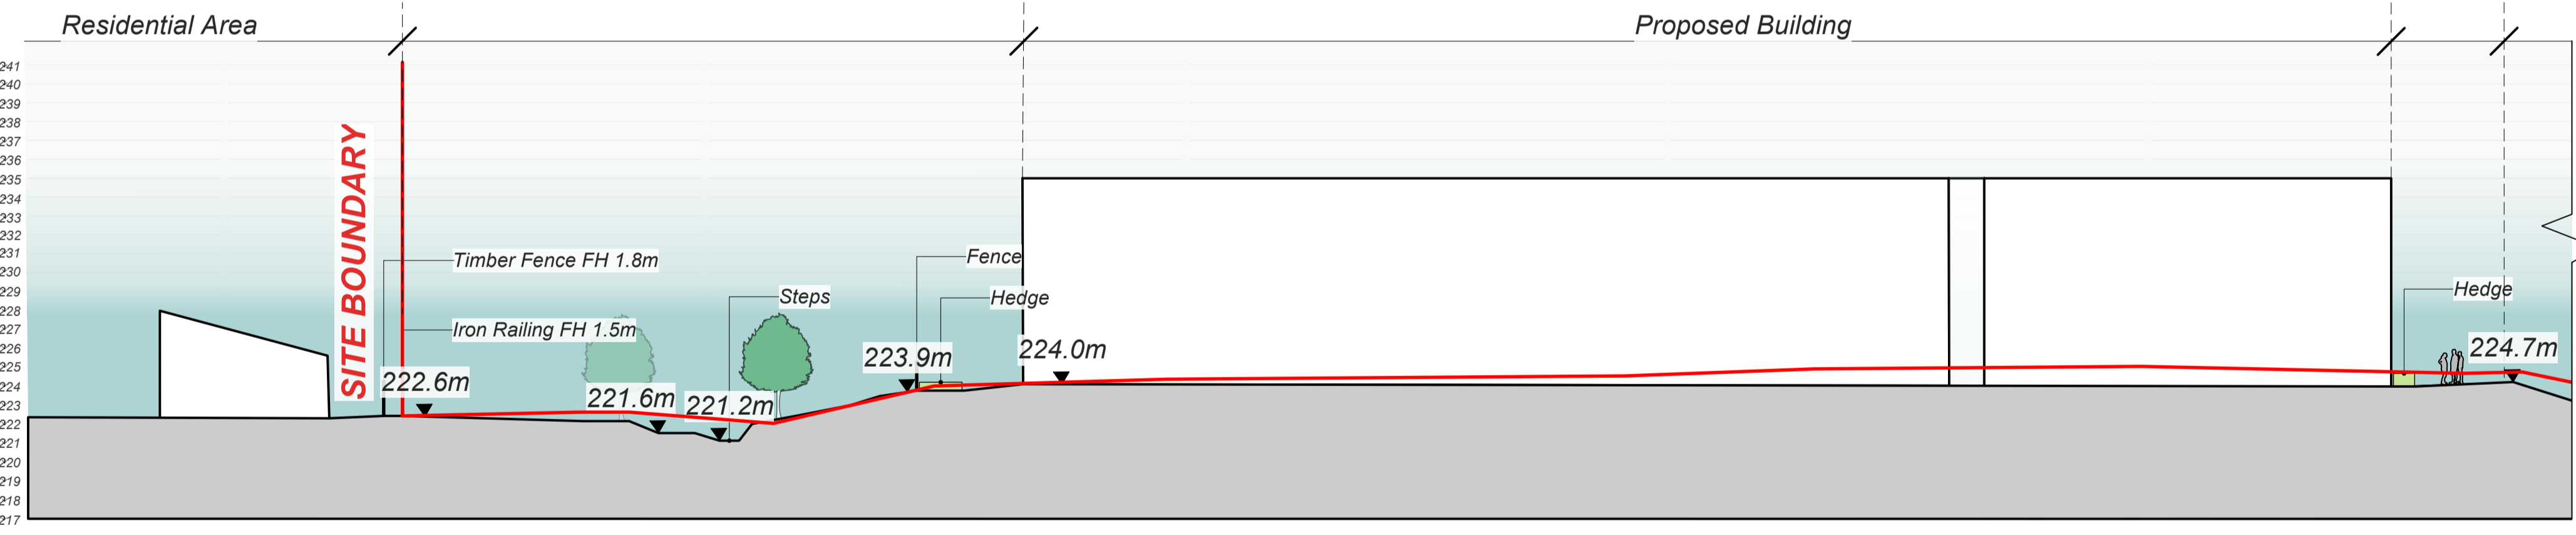

2 Section FF-F'
Scale: 1:200

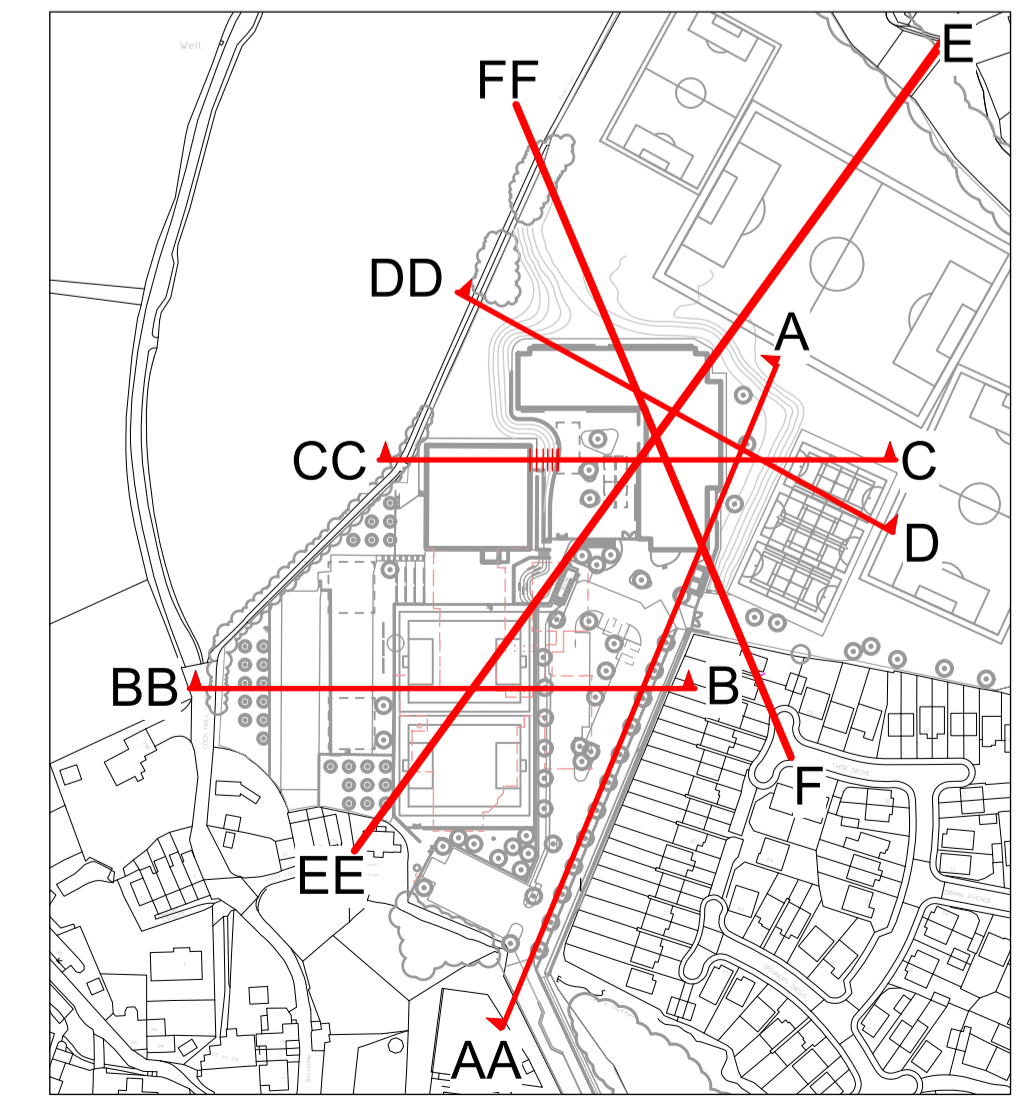

Section Locations Plan
Scale: 1:2500

Notes
 1. Do not scale from this drawing
 2. To be read in conjunction with Project Risk Register REF: XXX
 3. To be read in conjunction with all other Landscape Architect's drawings

KEY

ID	RISK	MITIGATION	Date Mitigated
RESIDUAL PROJECT RISKS			

DATE	REV	DESCRIPTION OF REVISION	DRAWN BY	APPROVED BY
27/04/2021	P01	Issued for planning	AEK	SB
REVISIONS				

SUITABILITY
PLANNING

Ares Landscape Architects LTD
 Galleries, 51 Eyre Lane
 Sheffield S1 4RB
 t: 0114 276 2000
 e: hello@aresdesign.co.uk
 w: ares.eu.com

CLIENT:
Wates

PROJECT TITLE:
Whitworth Community High School

DRAWING TITLE:
Site Section Existing and Proposed 3 of 3

DRAWING SCALE: 1:250	DRAWN BY: AEK	DRAWN DATE: 14/04/2021
PAPER SIZE: A1	APPROVED BY: SB	ALA PROJECT CODE: ALA663

DRAWING NUMBER: **WHS-ALA-00-XX-DR-L-0038** SUITABILITY: **S2** REVISION: **P01**