




NOTES:
 1. All dimensions are in mm unless noted otherwise.

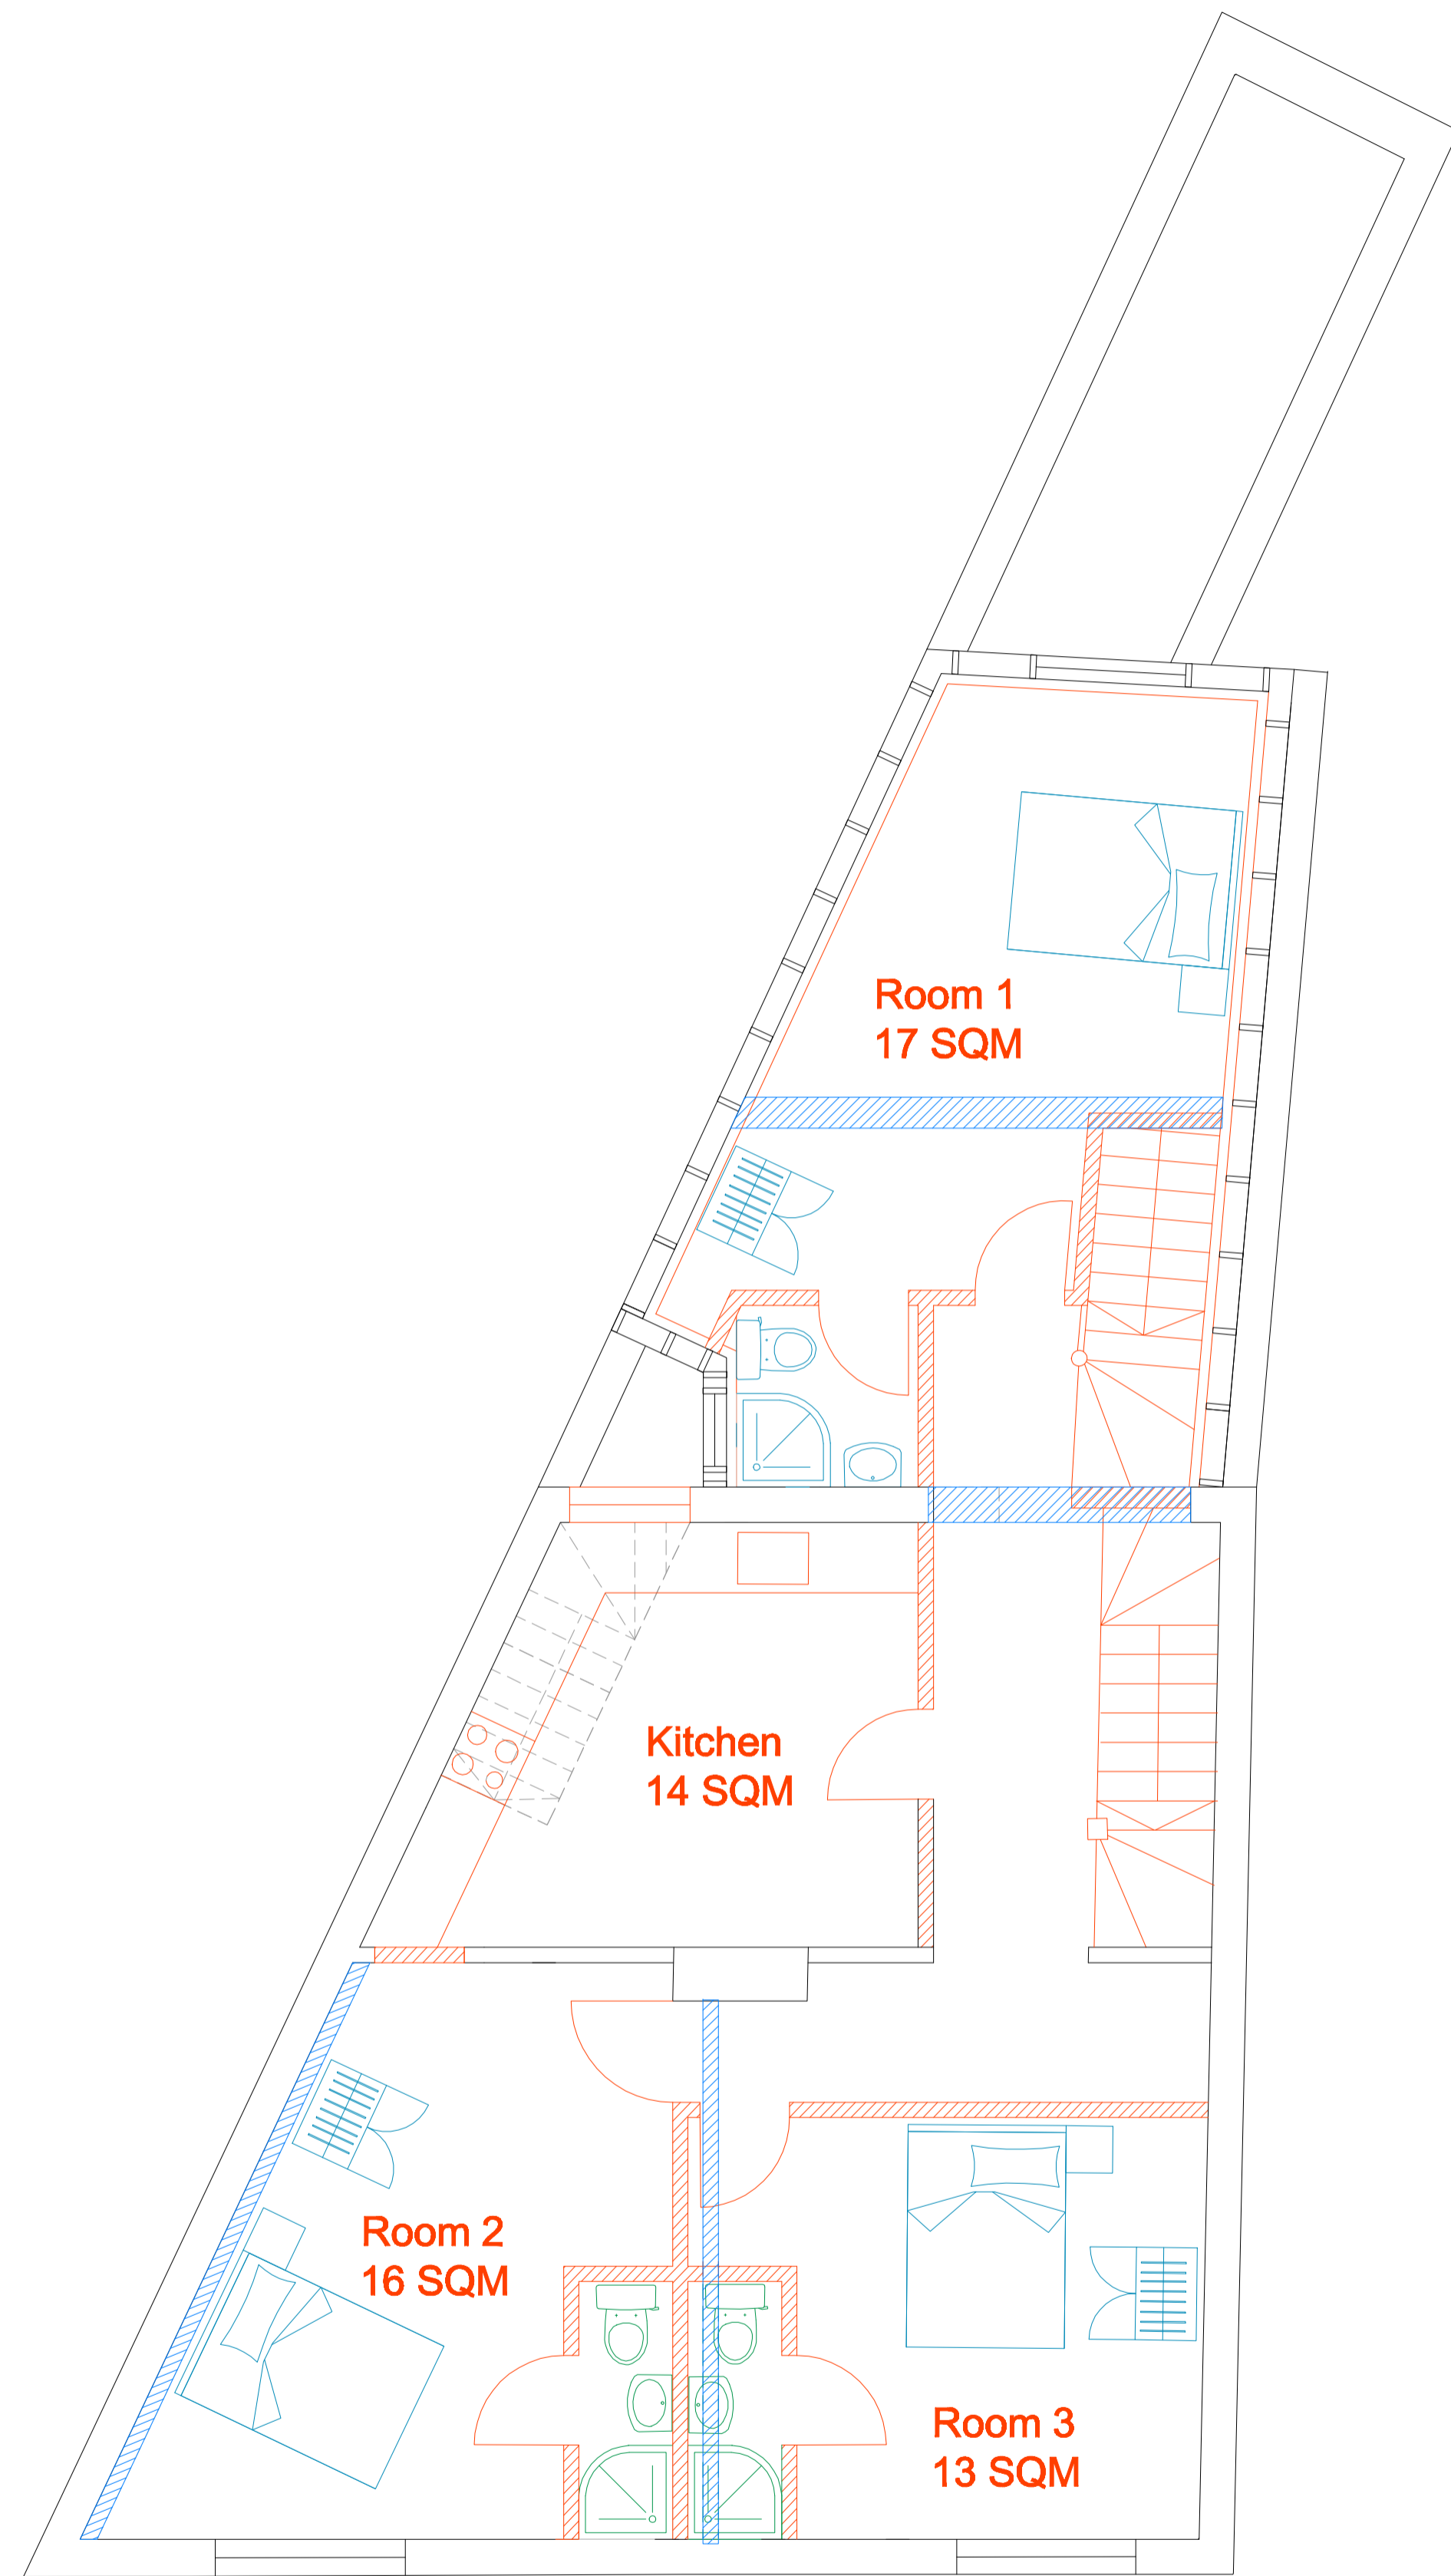

No change to First Floor
 Scale 1:100

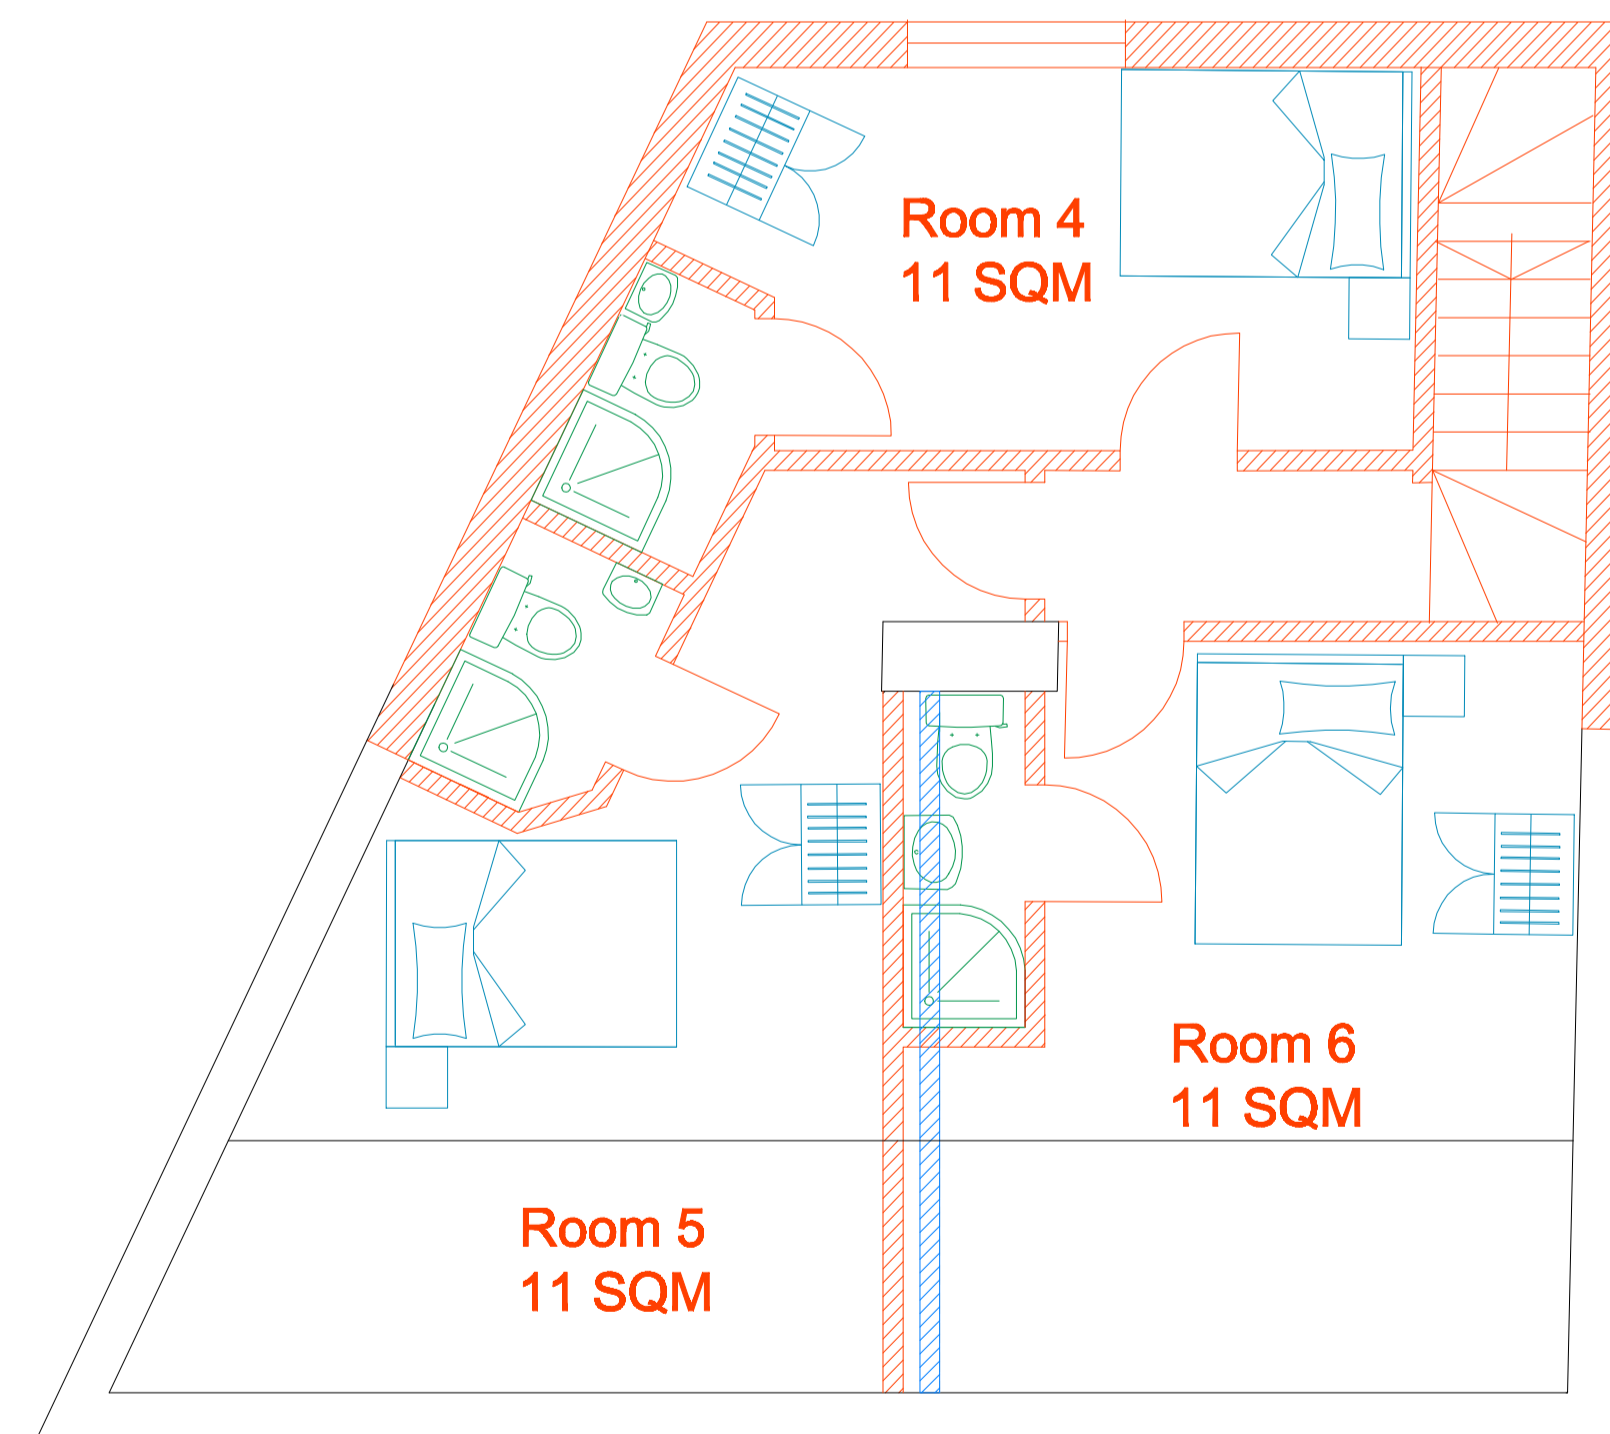

Proposed Amendments to Second Floor
 Scale 1:100

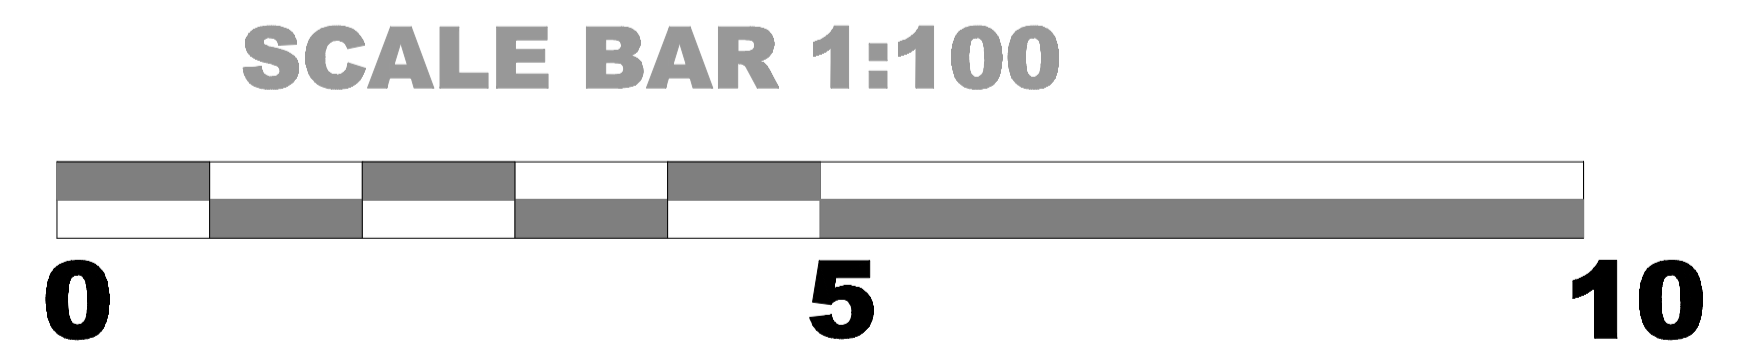

Version	A	First Issue	Amendment	STSK Jan 21
Version			Amendment	Checked /Approved and date
STSK Consulting Ltd		Project 19 Cape Hill, Smethwick, B66 4RX		
Purpose Planning		Drawing Title Proposed Amendments Sheet 2		
Scale (at A3 size)	As shown		Telephone	07827778846
	Drawing Number	BP21-03/02		Version A