


NOTES

3D drawings not intended for construction.  
Only for indicative purposes.

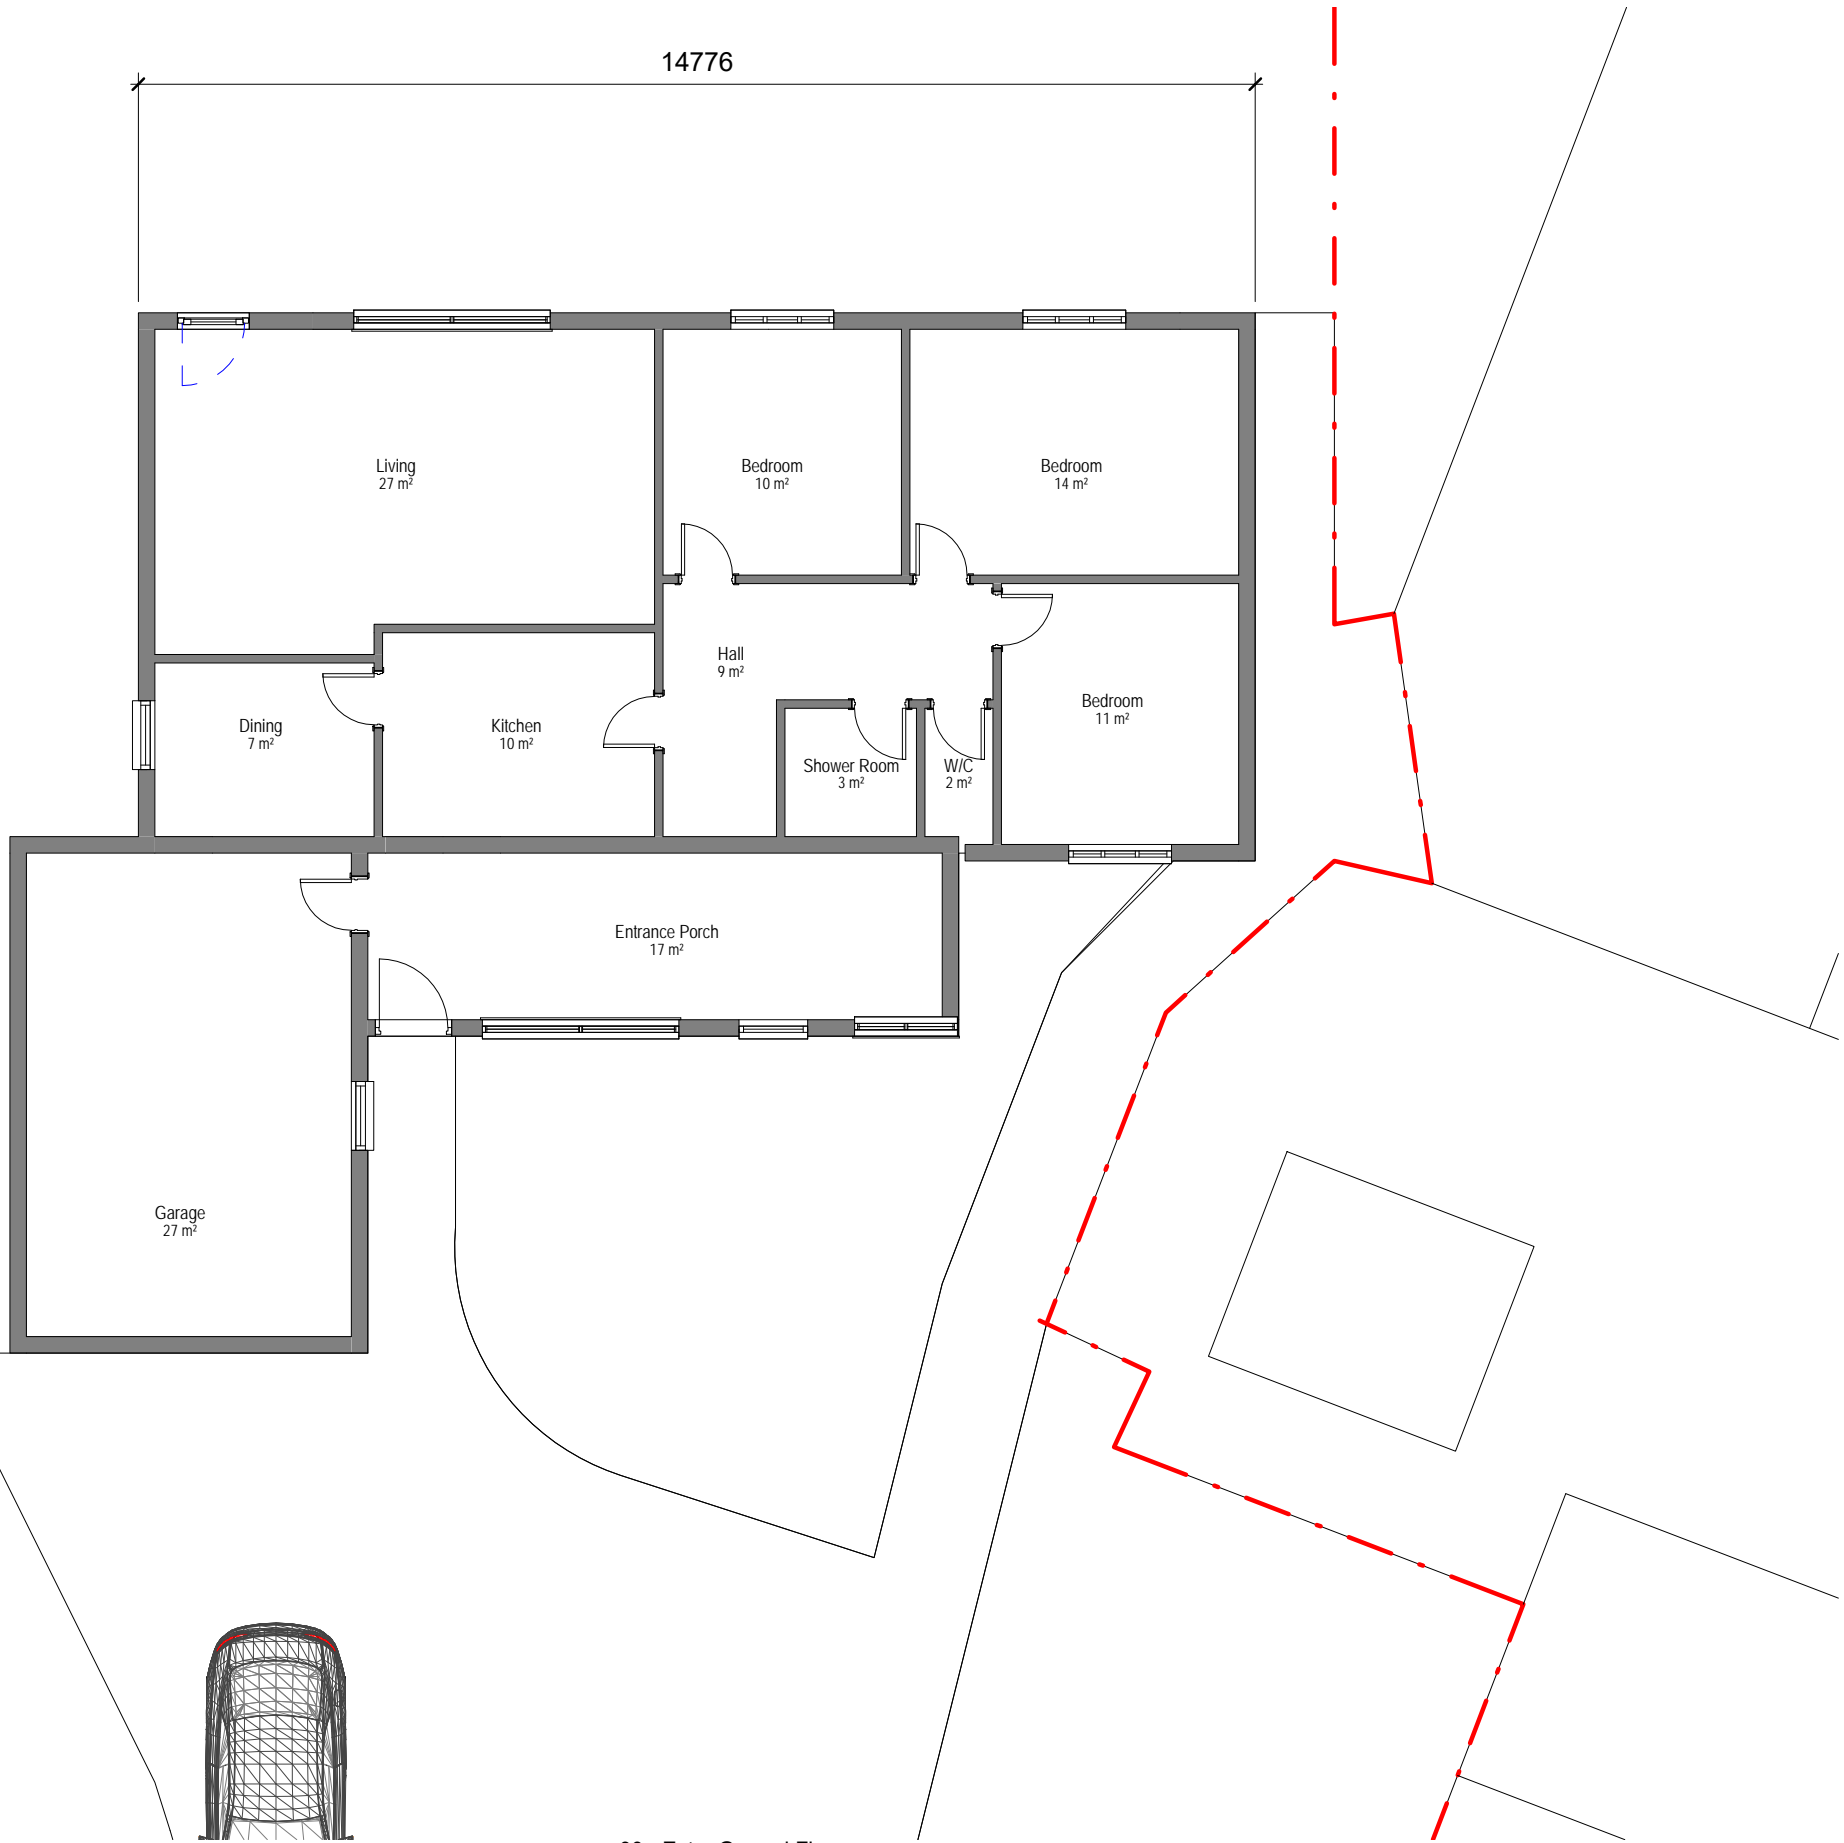

1 00 - Extg. Ground Floor  
1 : 100

Rev	Description	Date	Dr by	App by
PLANNING				
Client:				
Project:				
394 Birchfield Lane, Oldbury, Bham, B69 1AD				
Drawing Title:				
Exg. Ground Floor				
Drawn	Paper Size	Scale	Date	
mm	A3	as shown @ A3	10/03/21	
Project No.		Drawing No.	Revision	
2021/1024		P102		



T: 0121 517 0271 • E:info@spacedp.co.uk