


NOTES

3D drawings not intended for construction.
Only for indicative purposes.

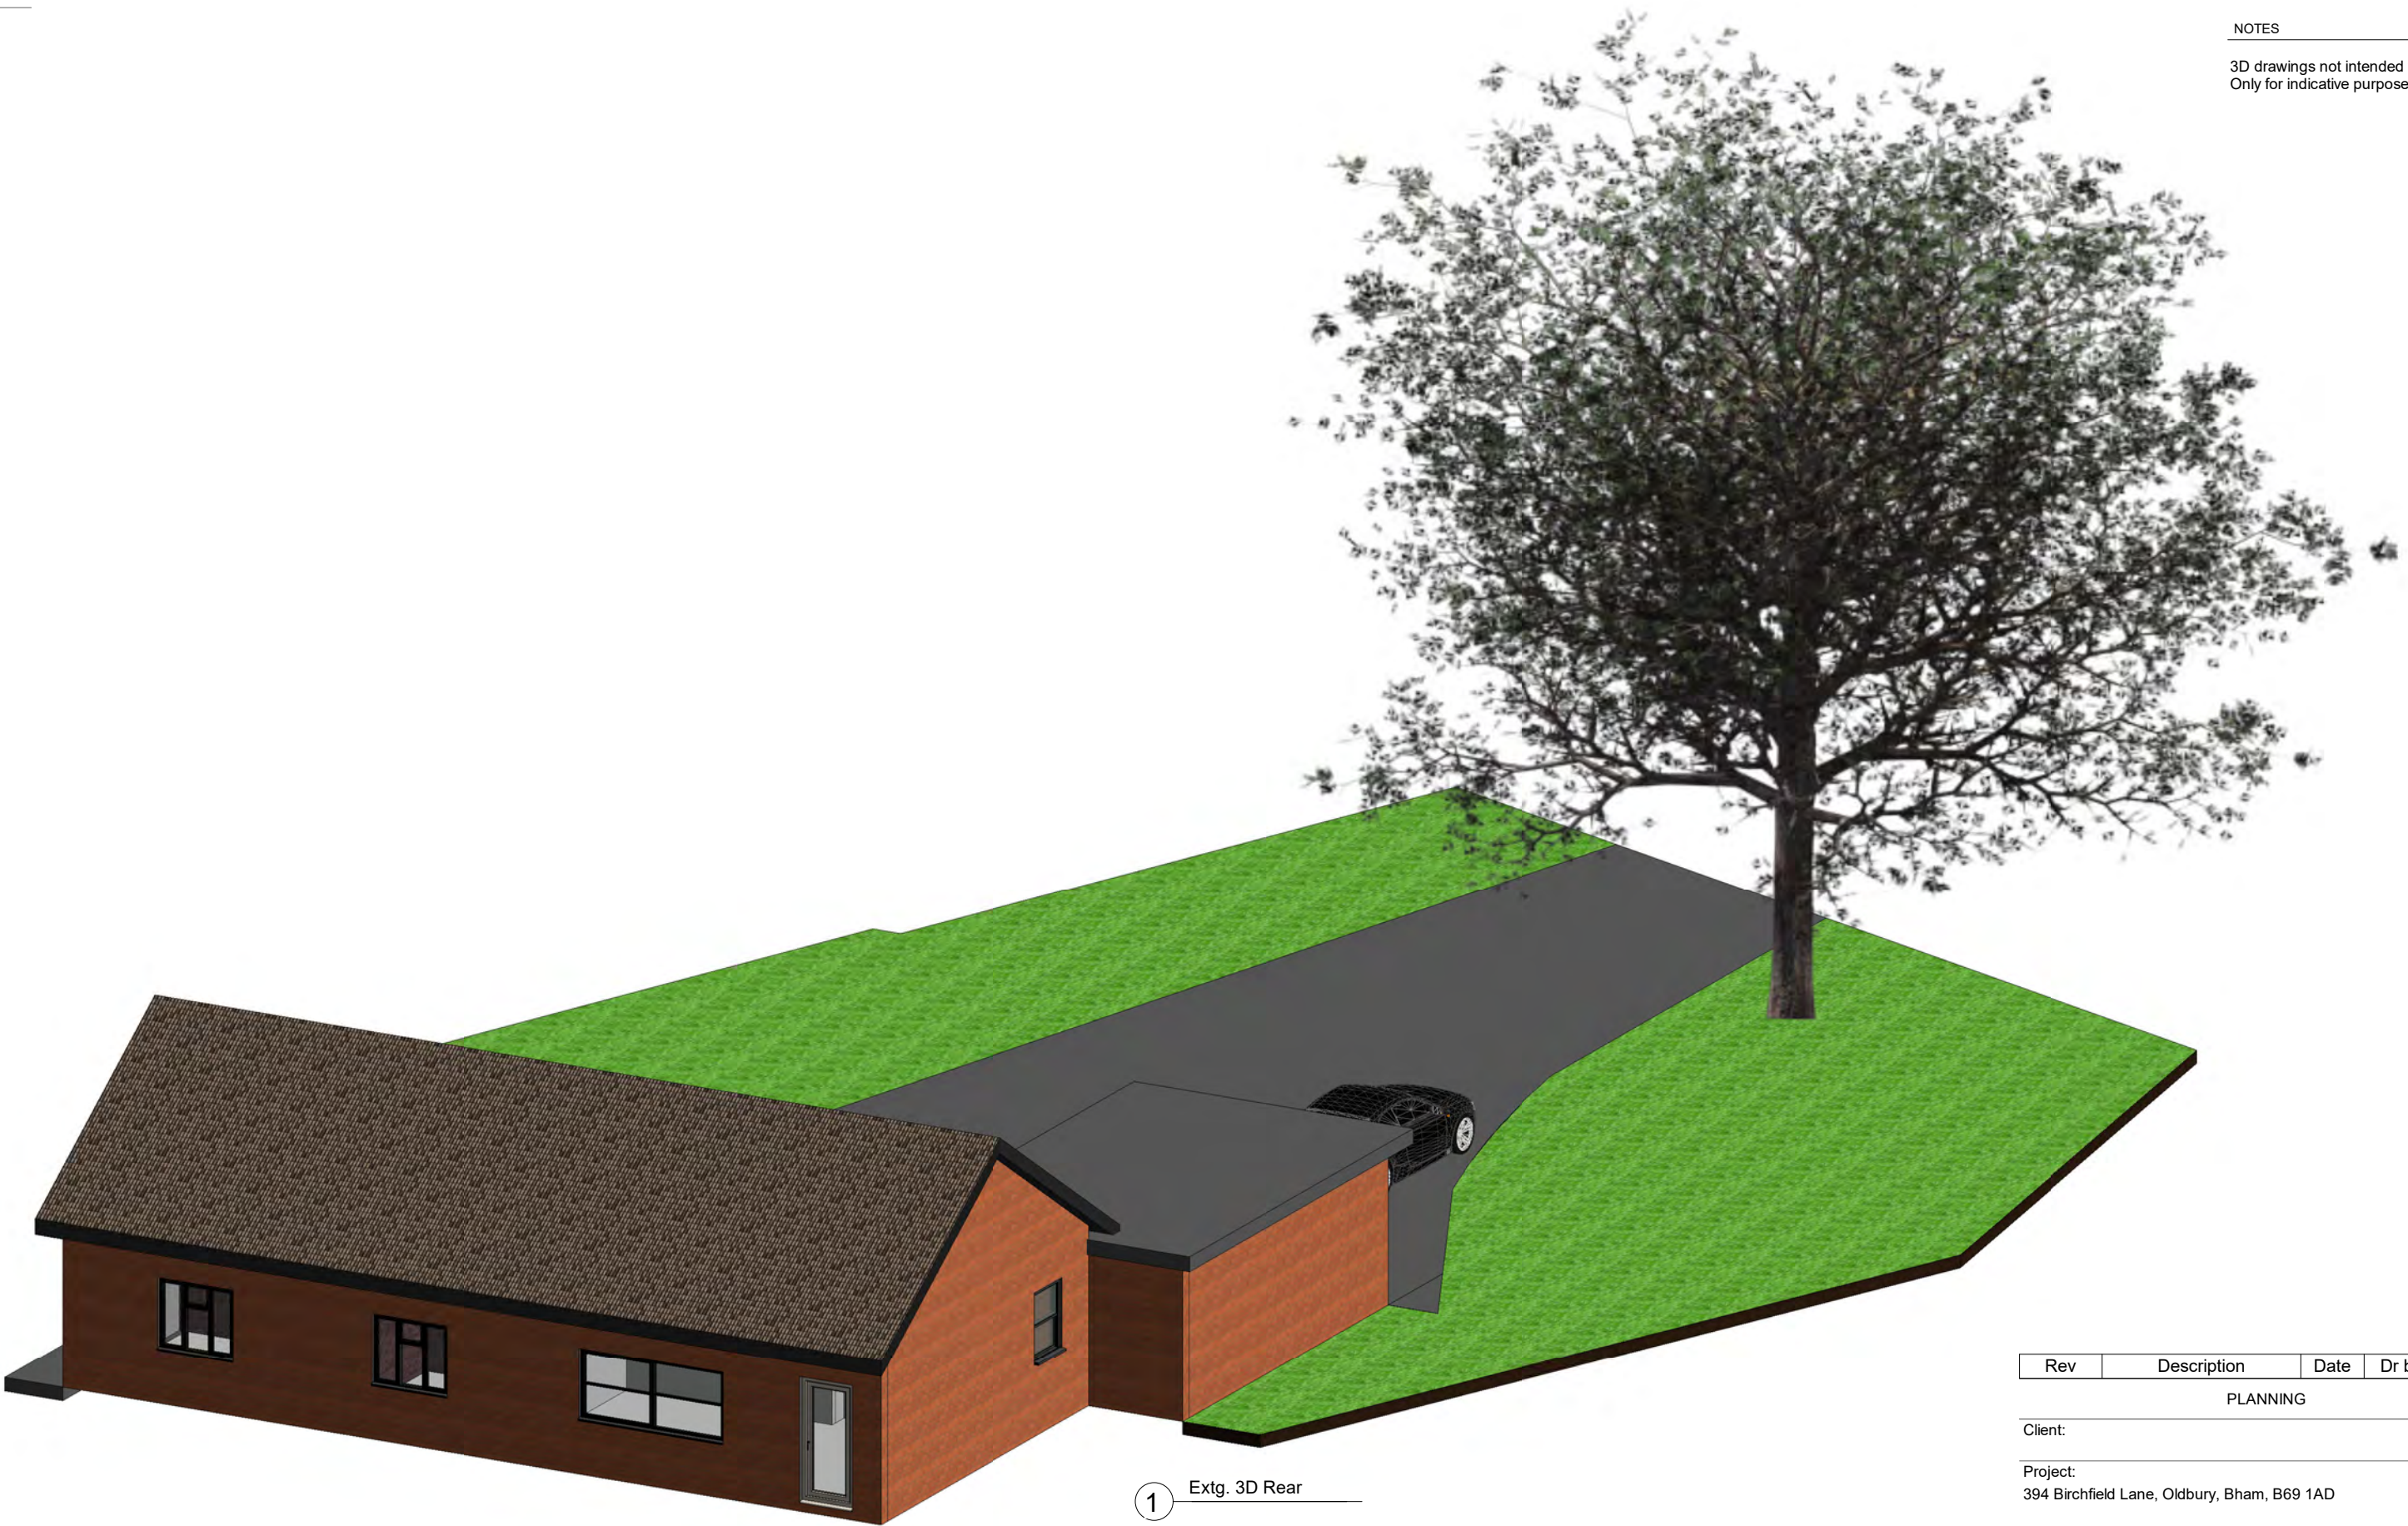

1 Extg. 3D Rear

Rev	Description	Date	Dr by	App by
PLANNING				
Client:				
Project:				
394 Birchfield Lane, Oldbury, Bham, B69 1AD				
Drawing Title:				
Extg. Rear 3D Visuals				
Drawn	Paper Size	Scale	Date	
mm	A3	NTS	07/12/20	
Project No.		Drawing No.		Revision
2021/1024		P109		