

NOTES

3D drawings not intended for construction.
Only for indicative purposes.



02 - Eaves
5500

01 - First Floor
2650

00 - Ground Floor
0




1 Extg. Front
1 : 100

02 - Eaves
5500

01 - First Floor
2650

00 - Ground Floor
0

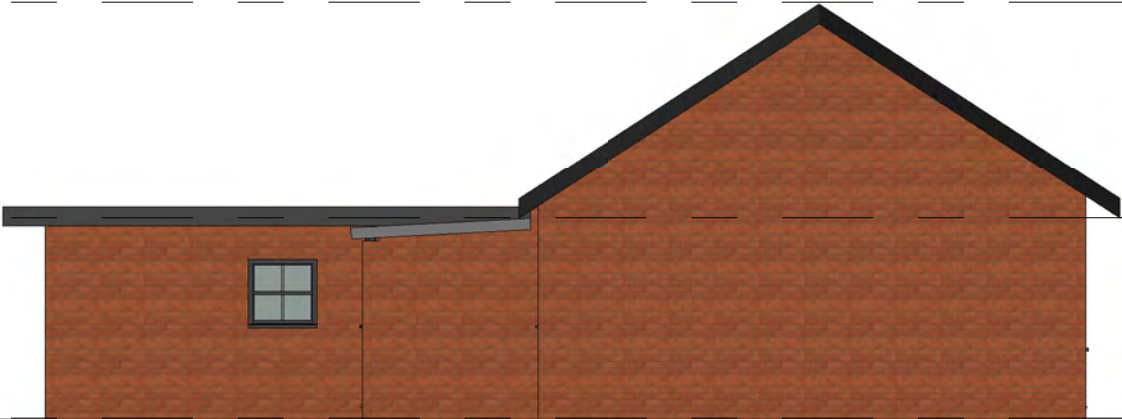

2 Extg. Side 1
1 : 100

Rev	Description	Date	Dr by	App by
PLANNING				
Client:				
Project:				
394 Birchfield Lane, Oldbury, Bham, B69 1AD				
Drawing Title:				
Existing Elevations 1				
Drawn mm	Paper Size A3	Scale as shown @ A3	Date 07/12/20	
Project No. 2021/1024		Drawing No. P105		Revision

SPACE
Design ARCHITECTURE

T: 0121 517 0271 • E: info@spacedp.co.uk