


NOTES

3D drawings not intended for construction.  
Only for indicative purposes.

- Bathroom
- Family Living
- Hall
- Kitchen
- Porch
- Reception
- Utility

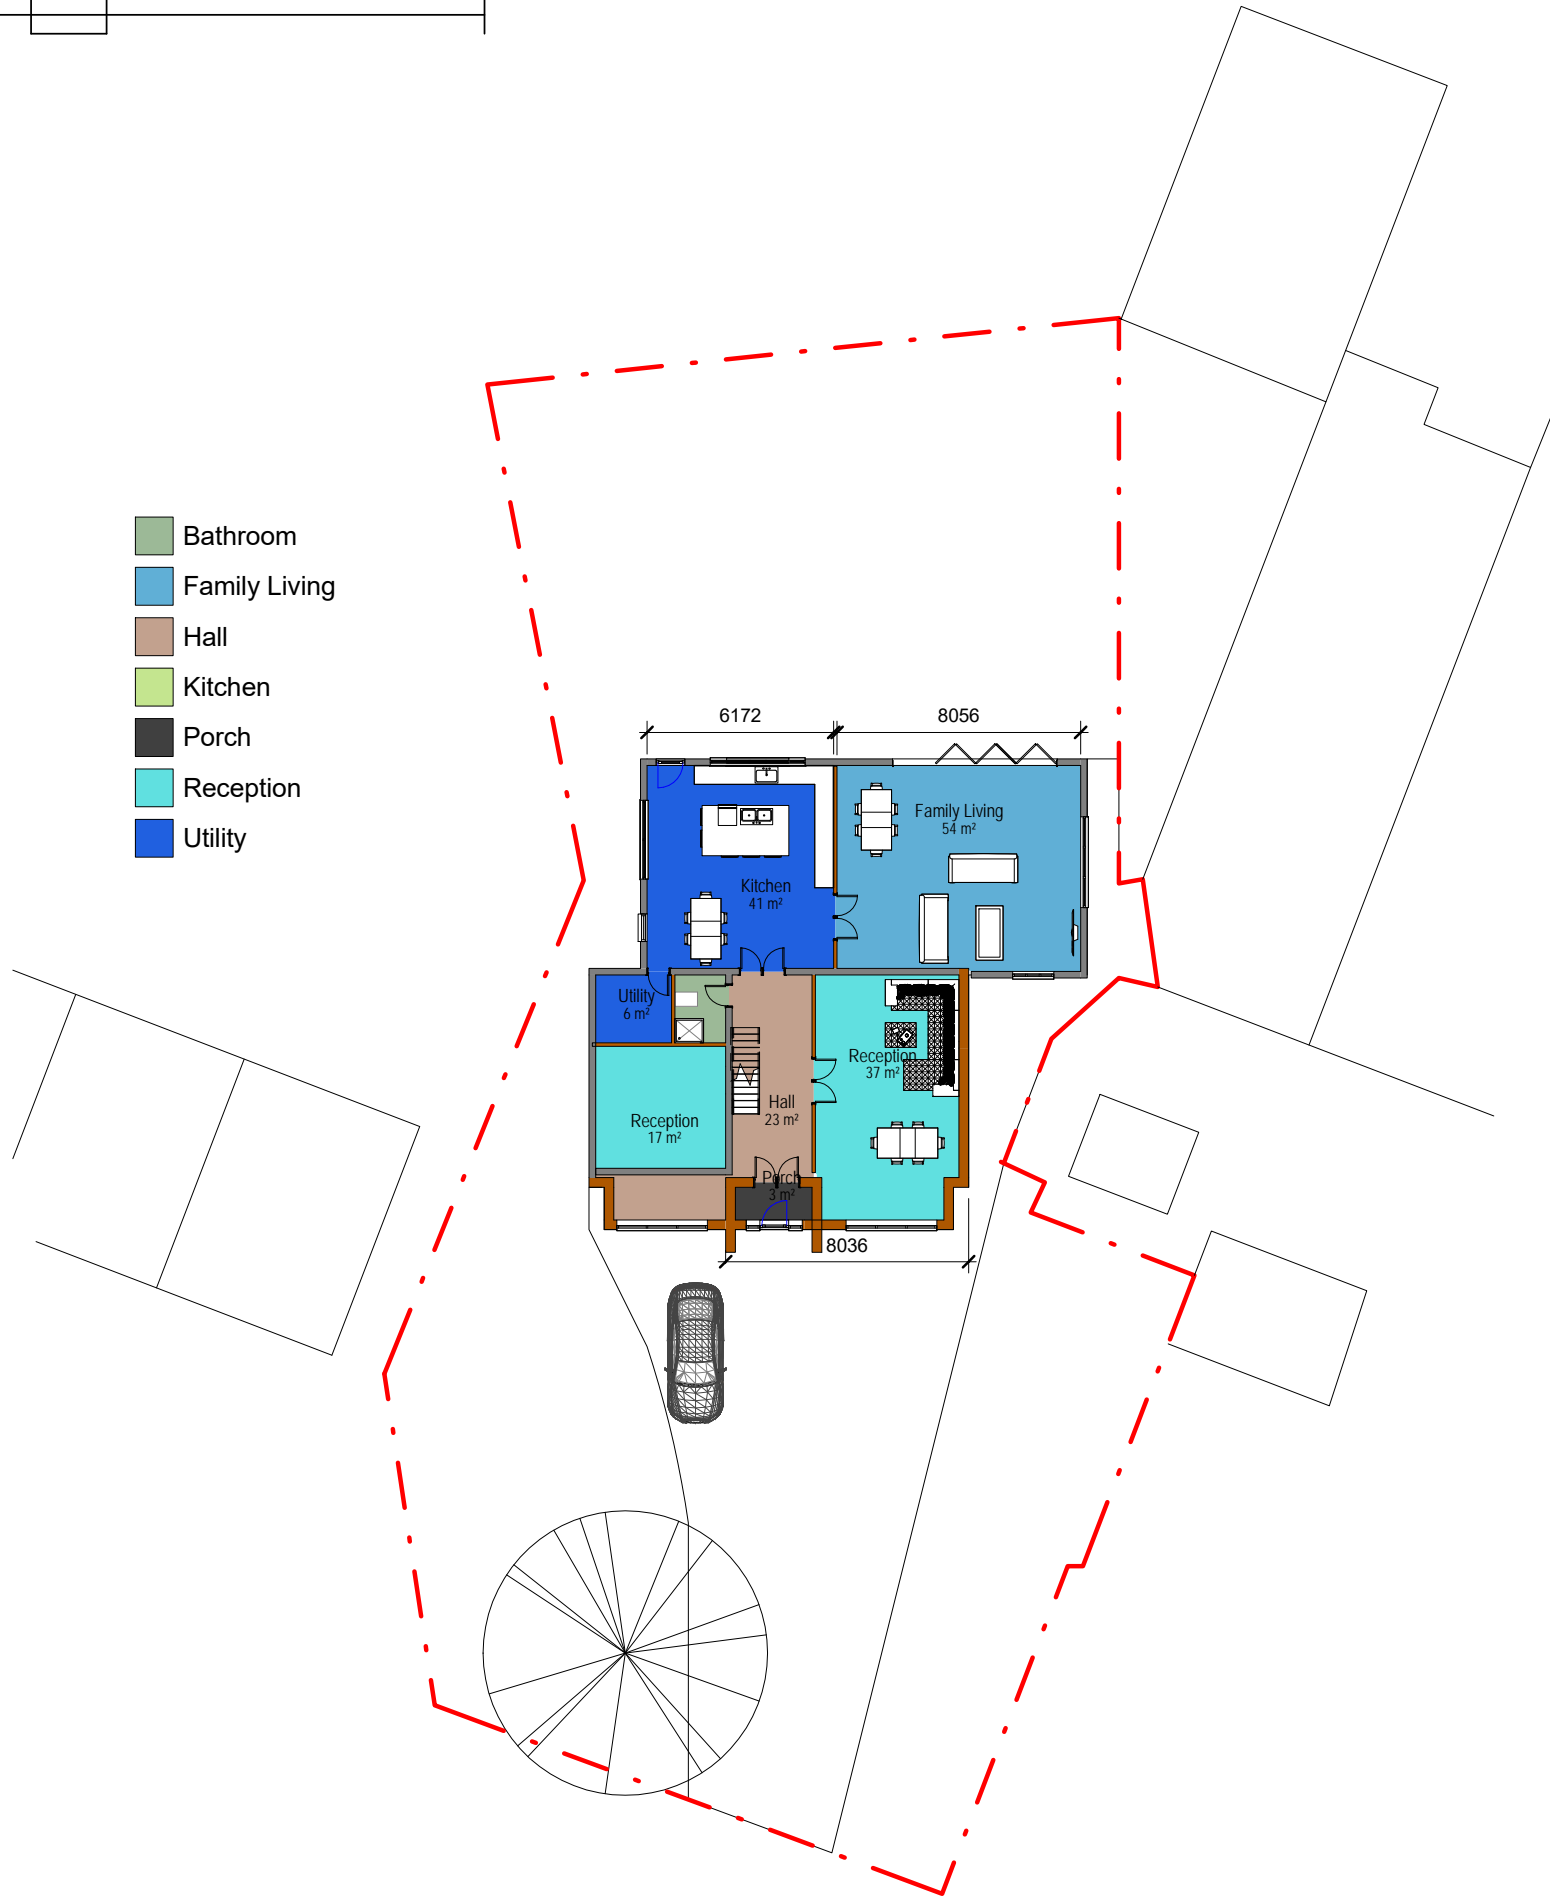

1 00 - Proposed Site  
1 : 250

Rev	Description	Date	Dr by	App by
PLANNING				
Client:				
Project:				
394 Birchfield Lane, Oldbury, Bham, B69 1AD				
Drawing Title:				
Proposed Site				
Drawn	Paper Size	Scale	Date	
mm	A3	1:500	07/12/20	
Project No.		Drawing No.	Revision	
2021/1024		P101		

SPACE  
Design ARCHITECTURE

T: 0121 517 0271 • E:info@spacedp.co.uk