




Example room
19 square metres



Block out blinds
on aluminium windows



Tea making
facility inc. 2 ring electric
hob

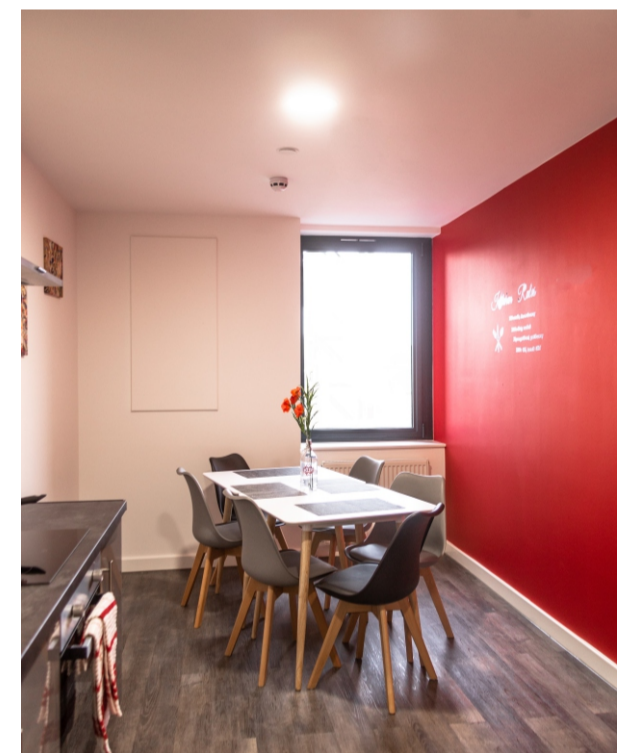


Communal kitchen
sitting/ dining area

THE INFORMATION
CONTAINED IN THIS
DRAWING IS THE SOLE
PROPERTY OF HMO
A.M. ANY
REPRODUCTION OR USE IN
PART OR AS A WHOLE
WITHOUT THE
WRITTEN PERMISSION
OF HMO A.M. IS
PROHIBITED.

Proposed First Floor

Scale 1:50 @ A1

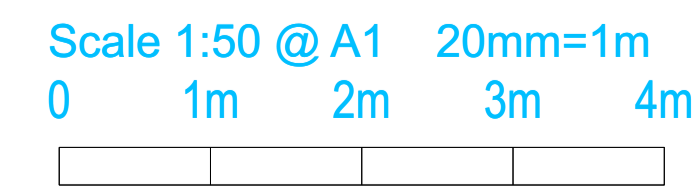

002/12/2019B	HMO A.M. Kennick Offices, Hall Street South, West brownich B716BN mob: 07799246766 e-mail: info.alexquality@gmail.com	
REVISIONS	TITLE: Dudley Surgical Appliances Horseley Heath, Tipton, DY4 7AA	
01.01.2021 Change of internal layout to accommodate laundry rooms and AOV window	DRAWN BY: Mr. Marek Kosmala mob:07940550713	CHECKED BY:
08.04.2021 tea making facilities with 2 ring hob added in to each room	DATE: 13/12/2019	SHEET 6
	SCALE: 1:50 @ A1	OF 8 SHEETS