


NOTES:
1. NEW WINDOW

KEY

- EXISTING
- TO BE REMOVED
- PROPOSED

--- ASSUMED EXISTING BOUNDARY

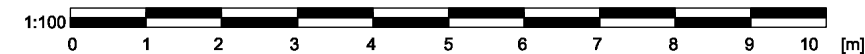

PROPOSED RHS ELEVATION

FOR HGST

REV.	DATE	DESCRIPTION	REV.	DATE	DESCRIPTION

<p>NOTE:</p> <p>FOR THE PURPOSE OF PLANNING ONLY DRAWINGS CAN BE SCALED OFF.</p> <p>ALL DIMENSIONS ARE IN MILLIMETERS. INCONSISTENCIES ARE TO BE REPORTED TO THE ARCHITECT IMMEDIATELY.</p> <p>COPYRIGHT IS HELD BY SIMON MILLER ARCHITECTS LTD.</p>	<p>CLIENT:</p> <p>LOREN BERKOWITZ</p> <p>SITE:</p> <p>67 NORTHWAY, LONDON, NW11 6PD</p>	<p>PROJECT:</p> <p>INTERNAL AND EXTERNAL ALTERATIONS</p> <p>DRAWING TITLE:</p> <p>PROPOSED RHS ELEVATION</p>	<div style="text-align: center;"> <p>SIMON MILLER ARCHITECTS</p> <p>T+44 (0)20 8201 9875</p> <p>info@simonmillerarchitects.com simonmillerarchitects</p> <p>11 Portsdown Mews Temple Fortune London NW11 7HD</p> </div>	<p>DATE: APRIL 2021</p> <p>DRAWN BY: AT</p> <p>SCALE: 1:100 @ A3</p>	<p>DRAWING NO.: 520 PL08</p> <p>REVISION: -</p>
---	---	--	--	---	---