

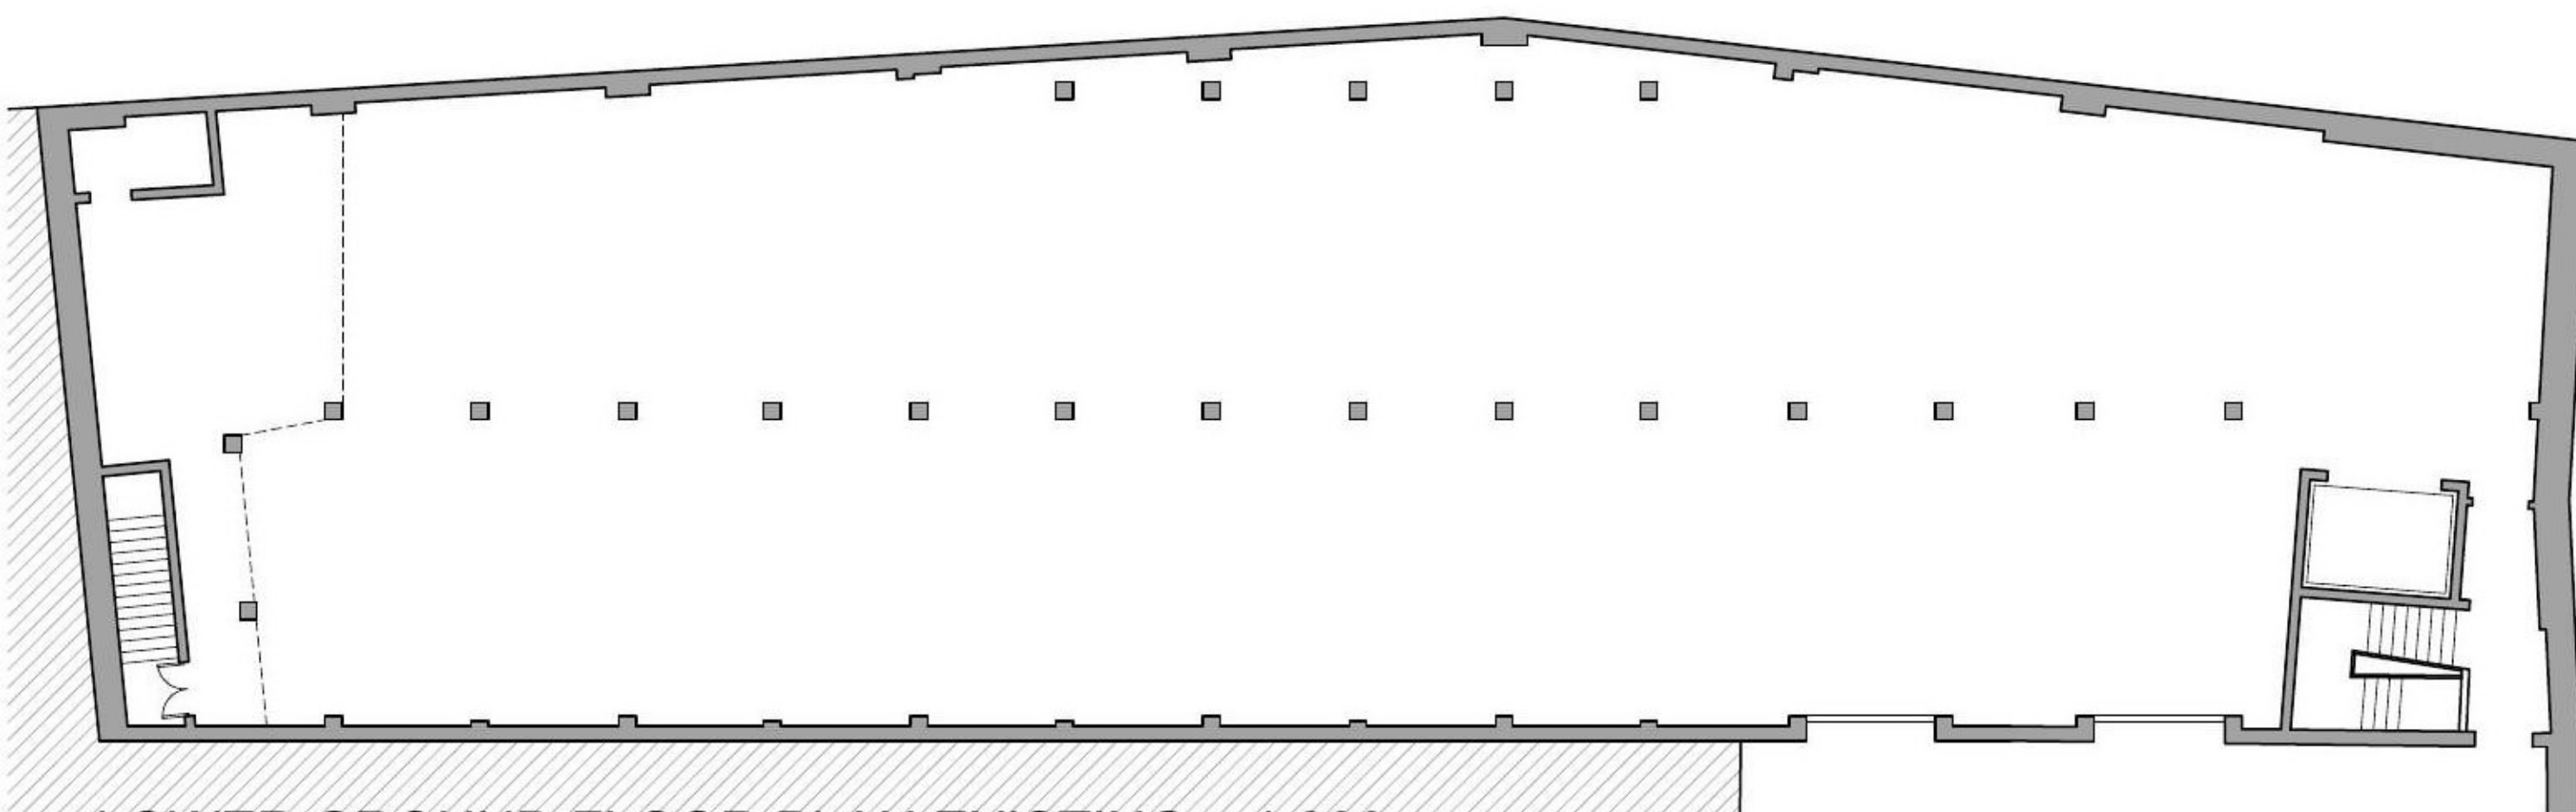


GROUND FLOOR PLAN EXISTING 1:200

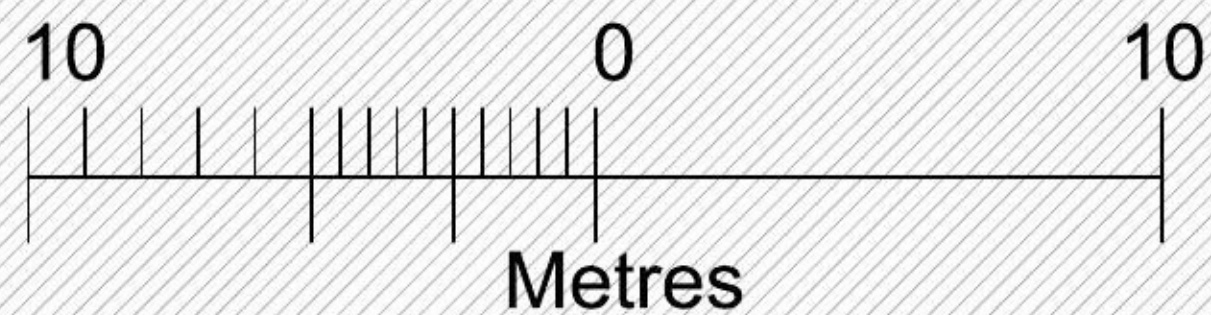

LOWER GROUND FLOOR PLAN EXISTING 1:200

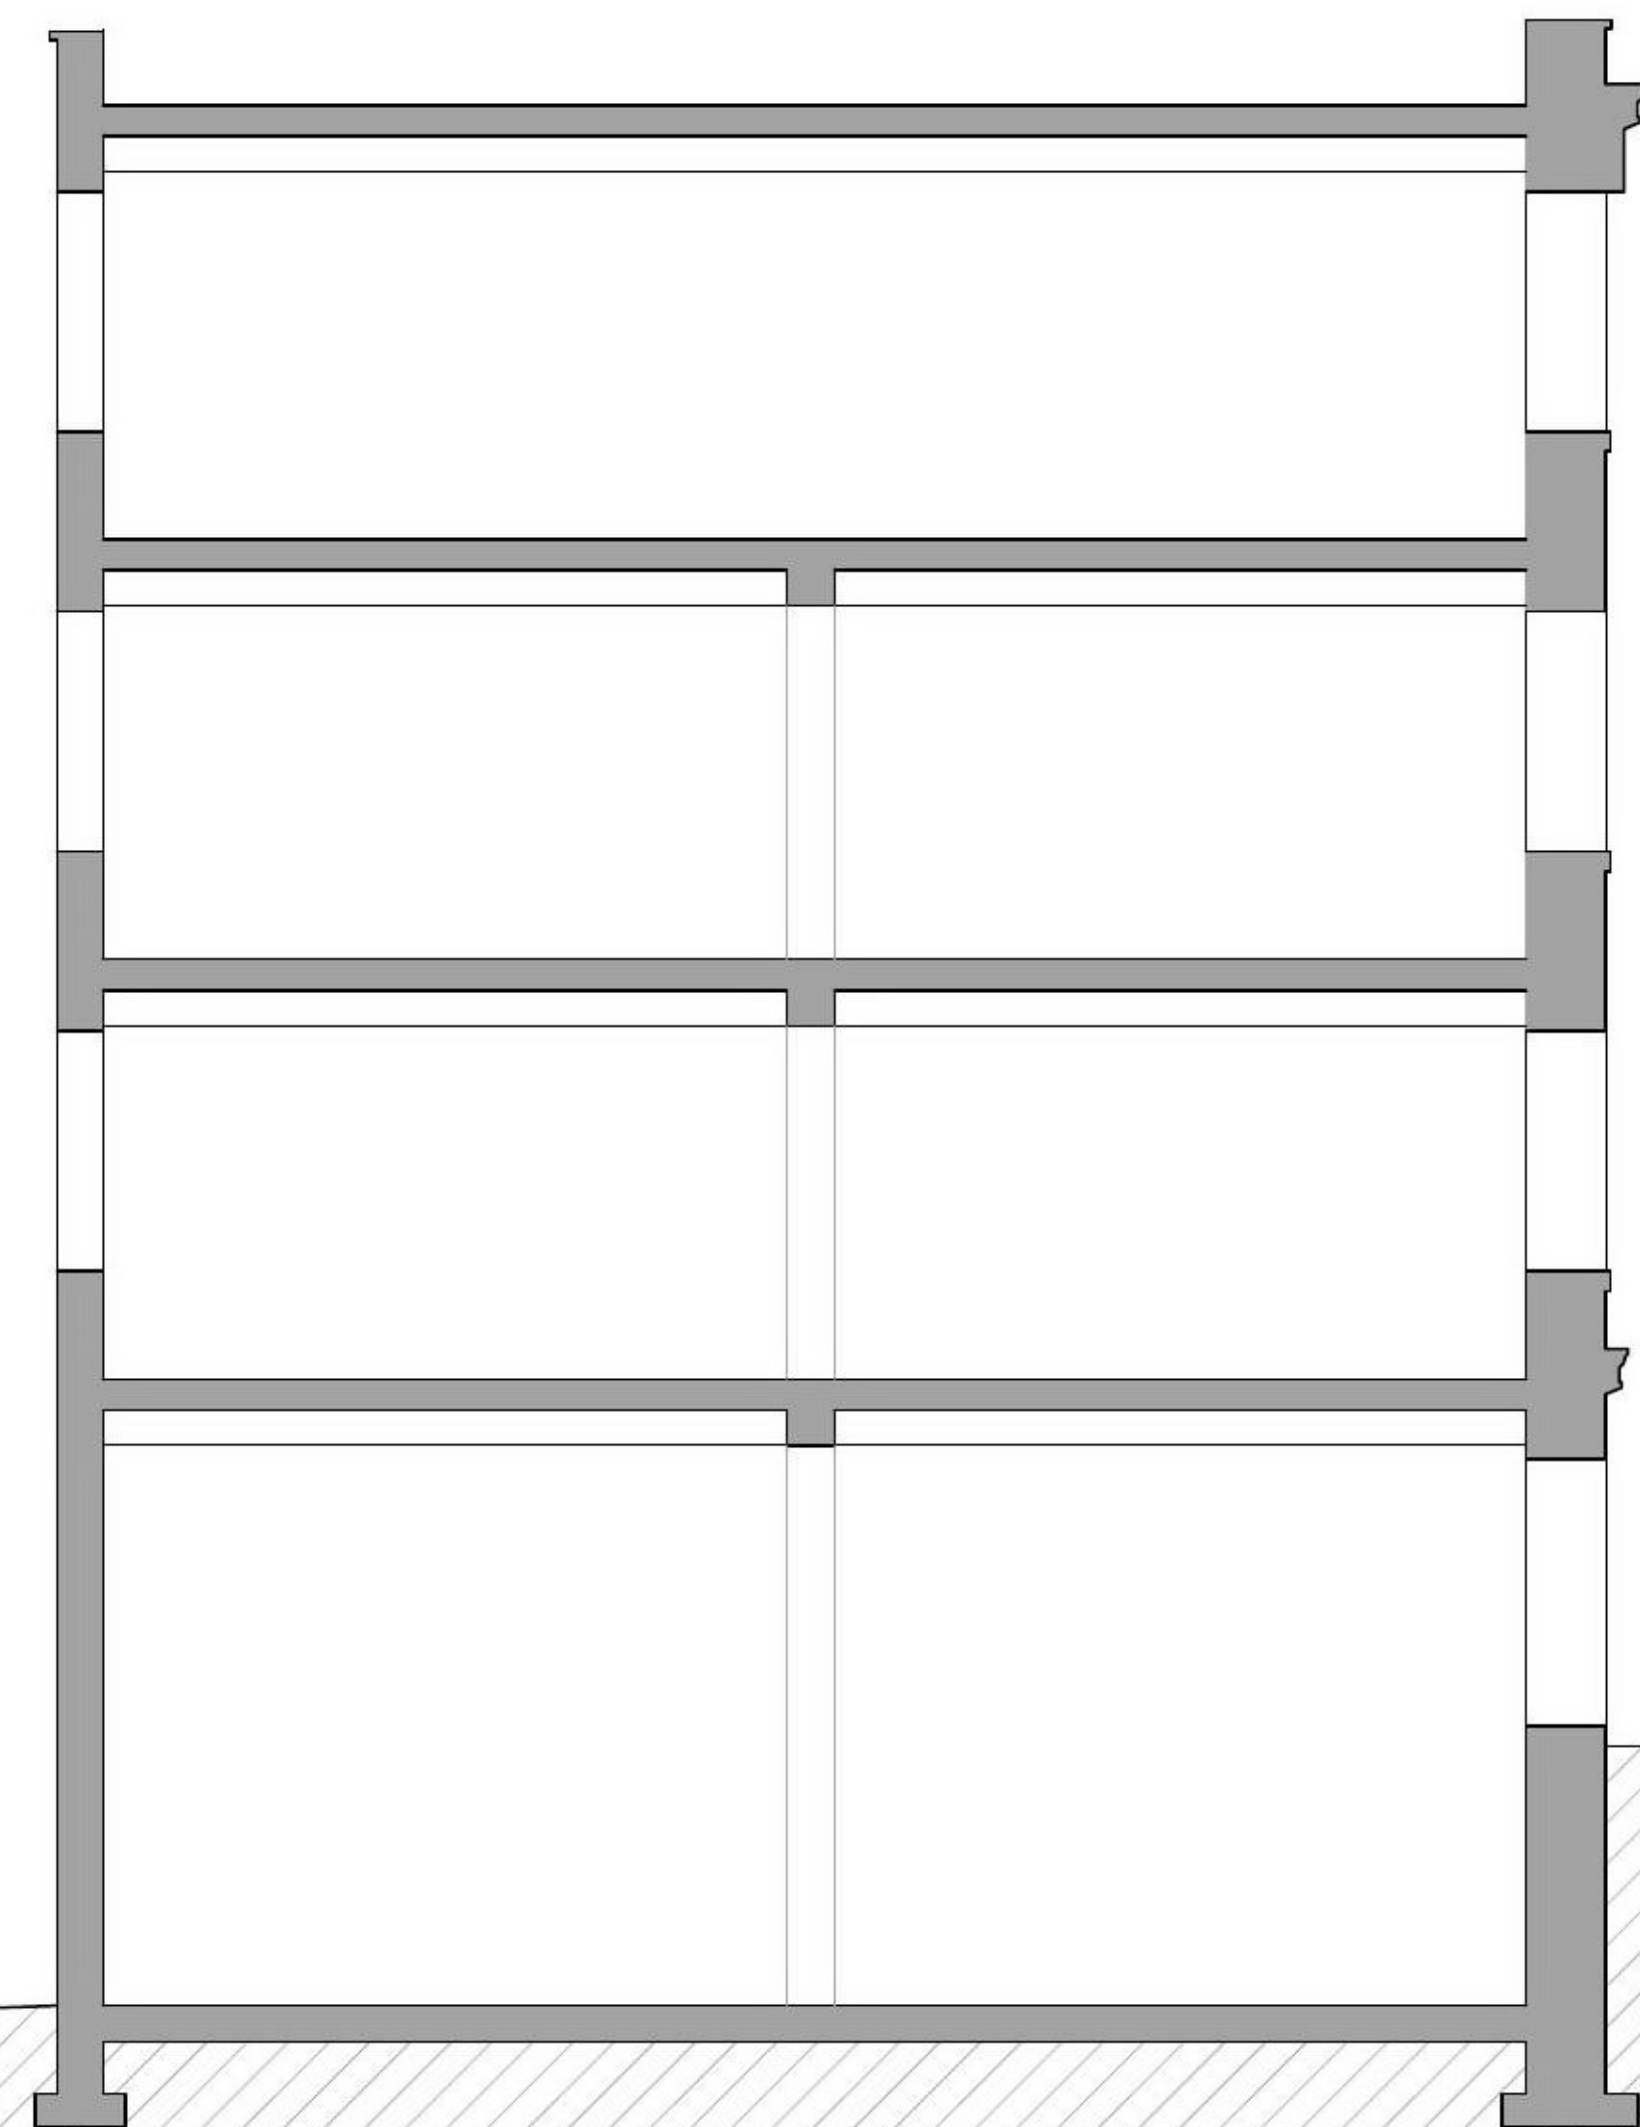

SECTION EXISTING 1:100

Rev	Description	By	Date