




GROUND FLOOR PLAN PROPOSED 1:200

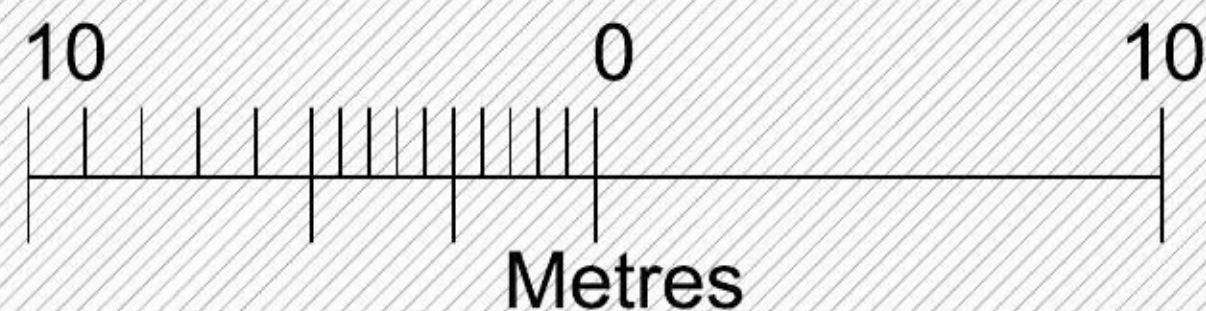

ALL NEW UNITS FORMED TO  
BE "CLASS 4" BUSINESS USE

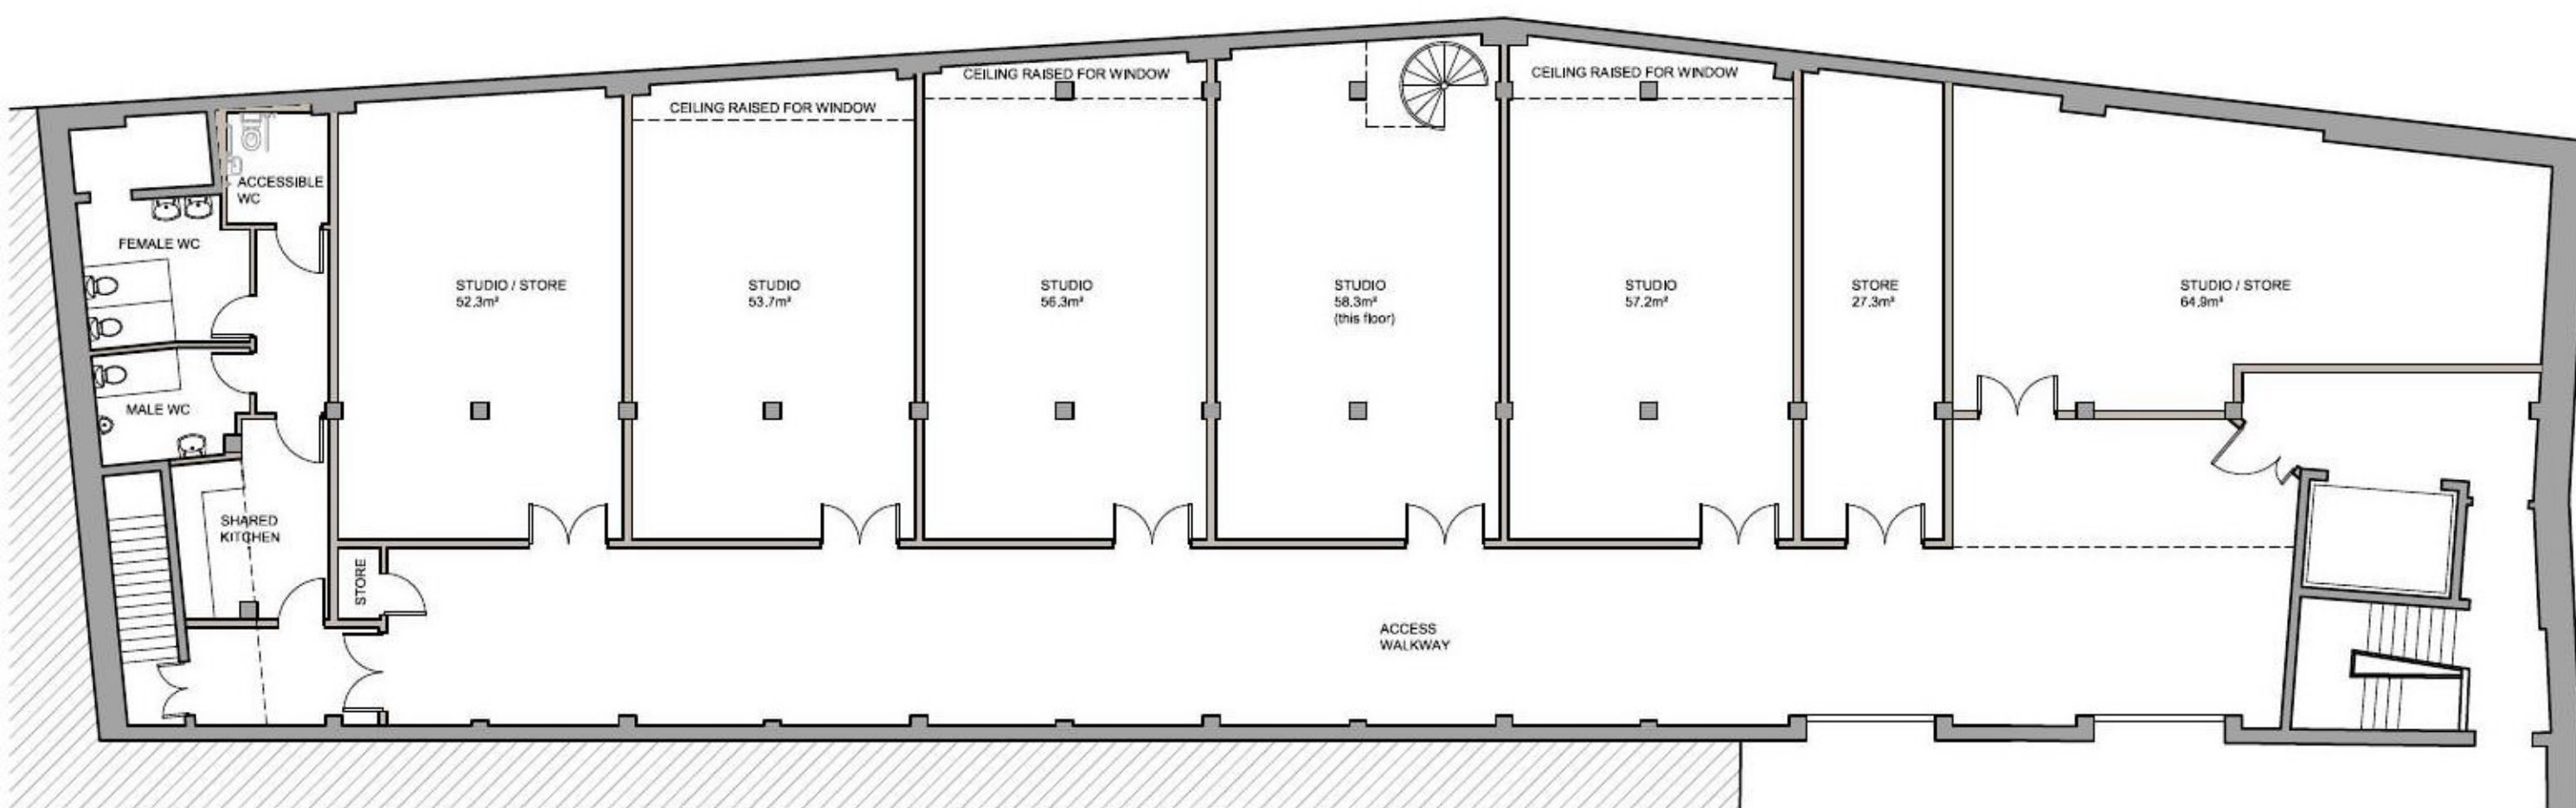

LOWER GROUND FLOOR PLAN PROPOSED 1:200

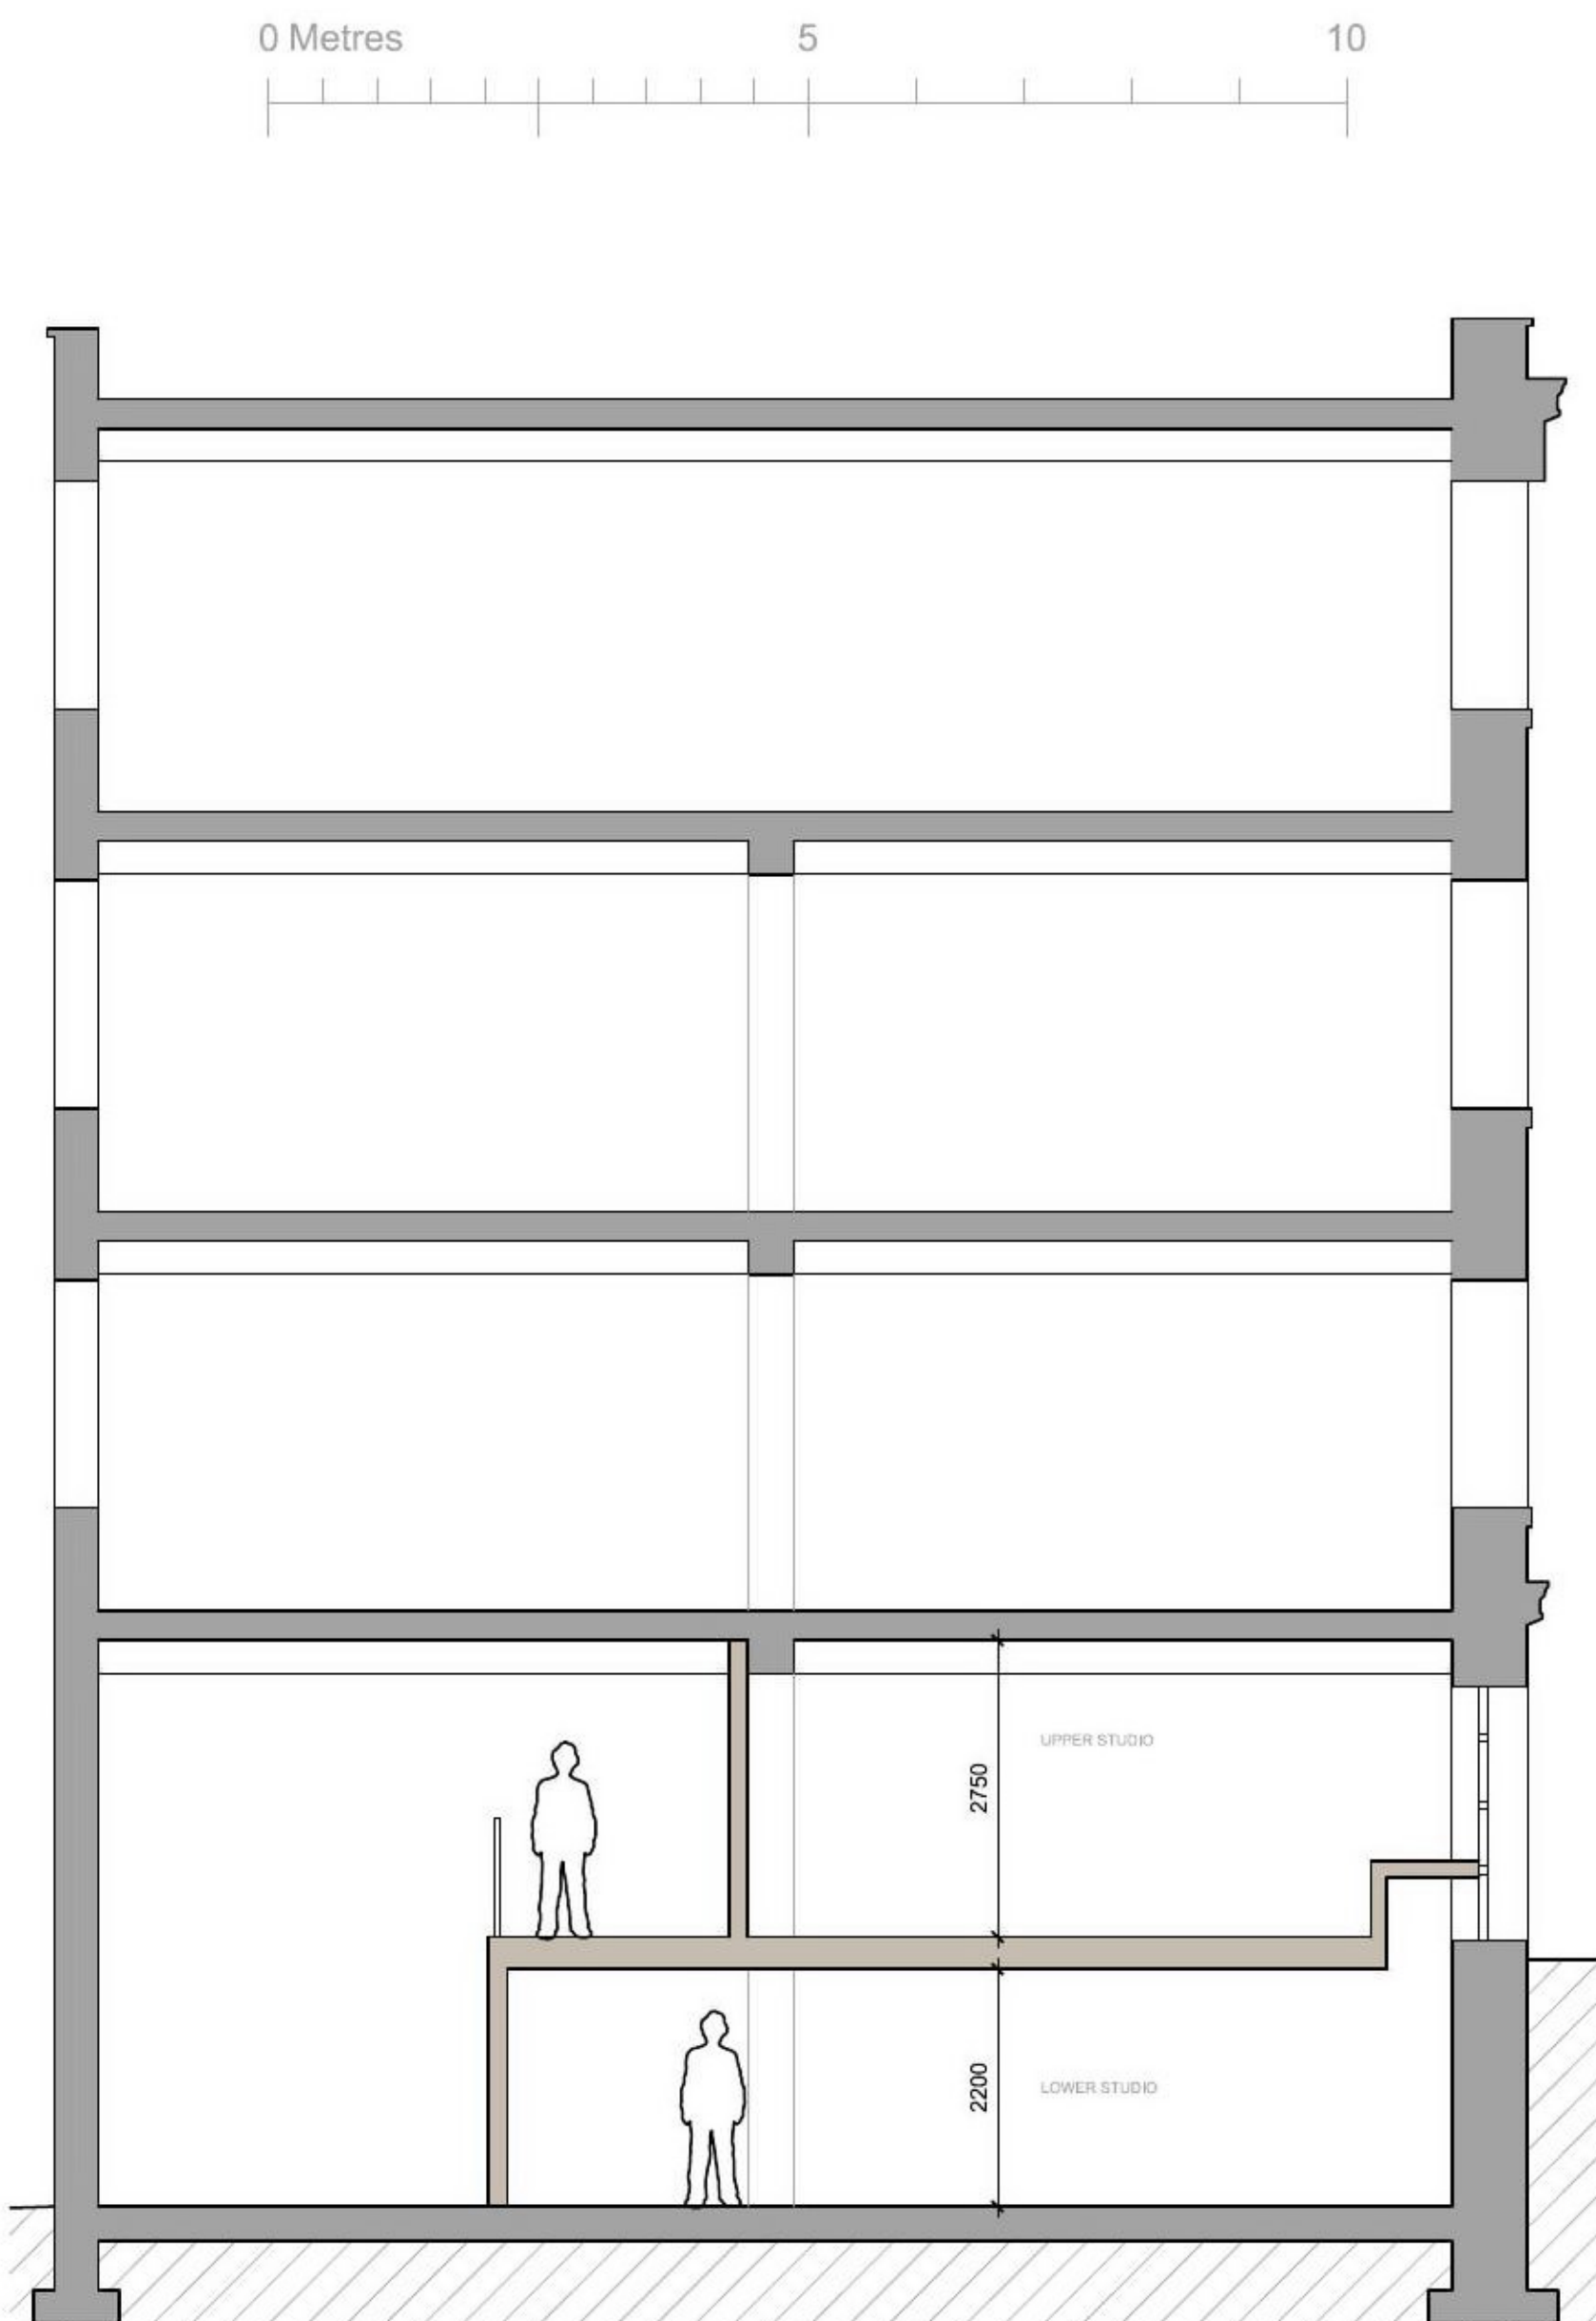

SECTION PROPOSED 1:100