



SECOND FLOOR LAYOUT
SCALE 1:50

EXISTING JOIST SPAN

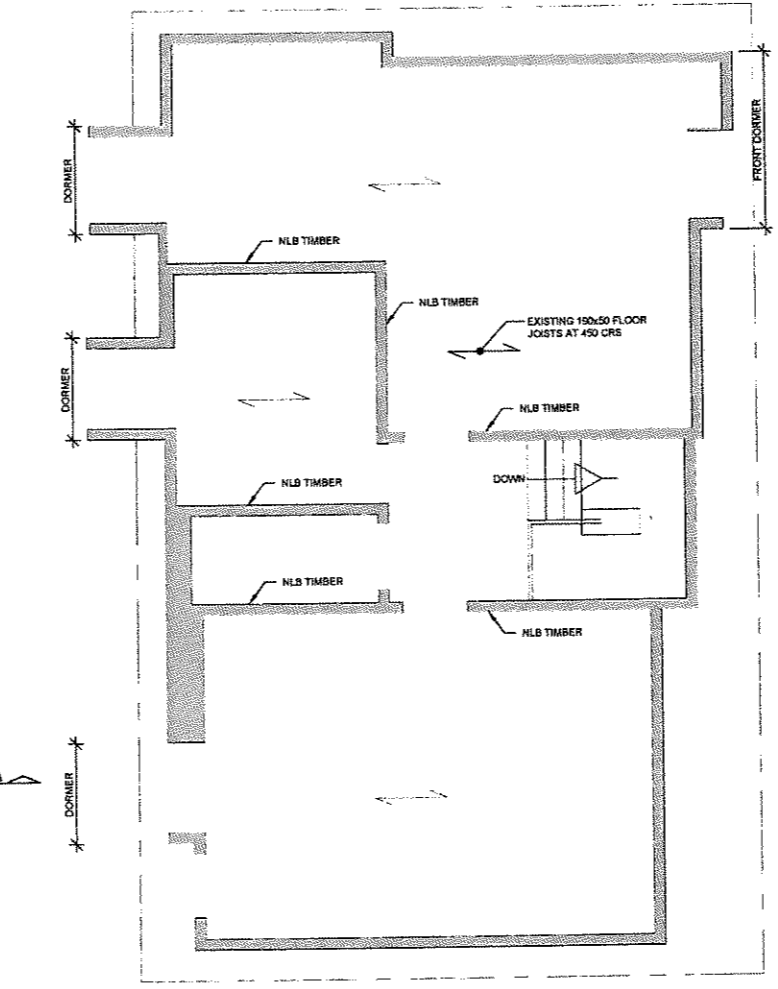



ATTIC FLOOR LAYOUT
SCALE 1:50

EXISTING JOIST SPAN

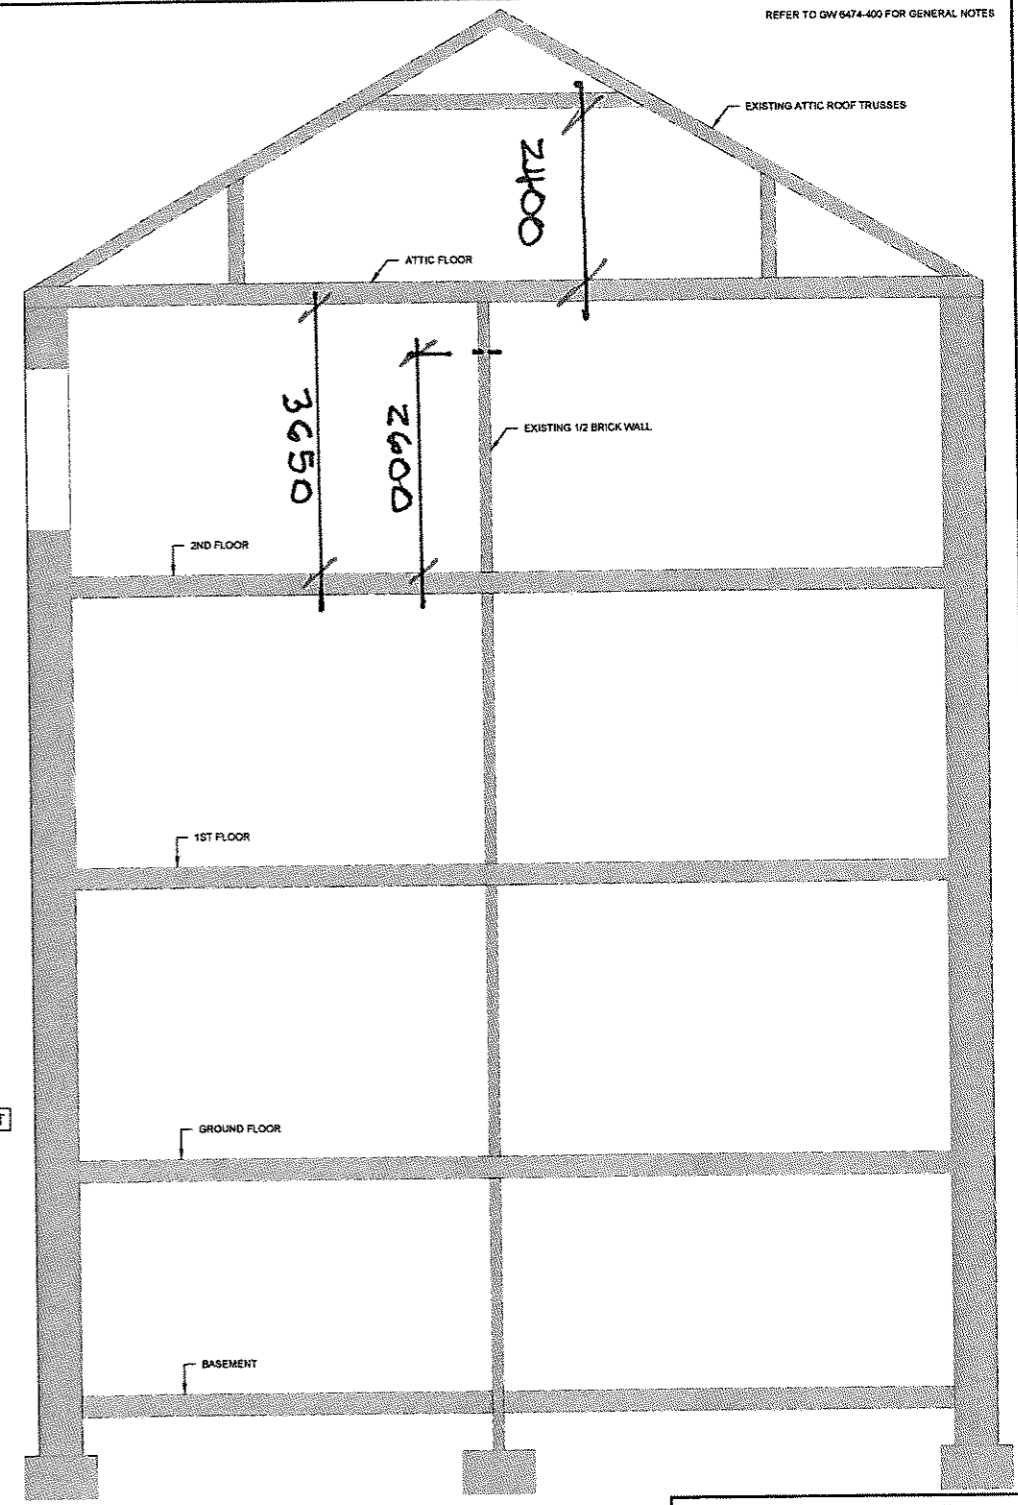

EXISTING SECTION A-A
SCALE 1:50

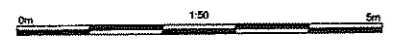

BUILDING WARRANT		
		
Victoria Chambers 142 West Nile Street Glasgow G1 2ND TEL 0141 251 2280 FAX 0141 331 2293 e-mail: mail@structuralpartnership.com		
Job Title Westminster Terrace 25, Flat 2 GLASGOW Fraser Lee Craig		
Dwg Title Existing Layout & Sections		
Job Number Gw6474	Drawing Number 6474-700	Revision 1st

DO NOT SCALE - WORK TO FIGURED DIMENSIONS ONLY

1st	22.01.20	FIRST ISSUE	MPV	DG	DG
REV	DATE	REVISION DESCRIPTION	DRN	CHK	APRV

ORIGINAL SHEET SIZE A1