



Location Plan Scale 1:1250

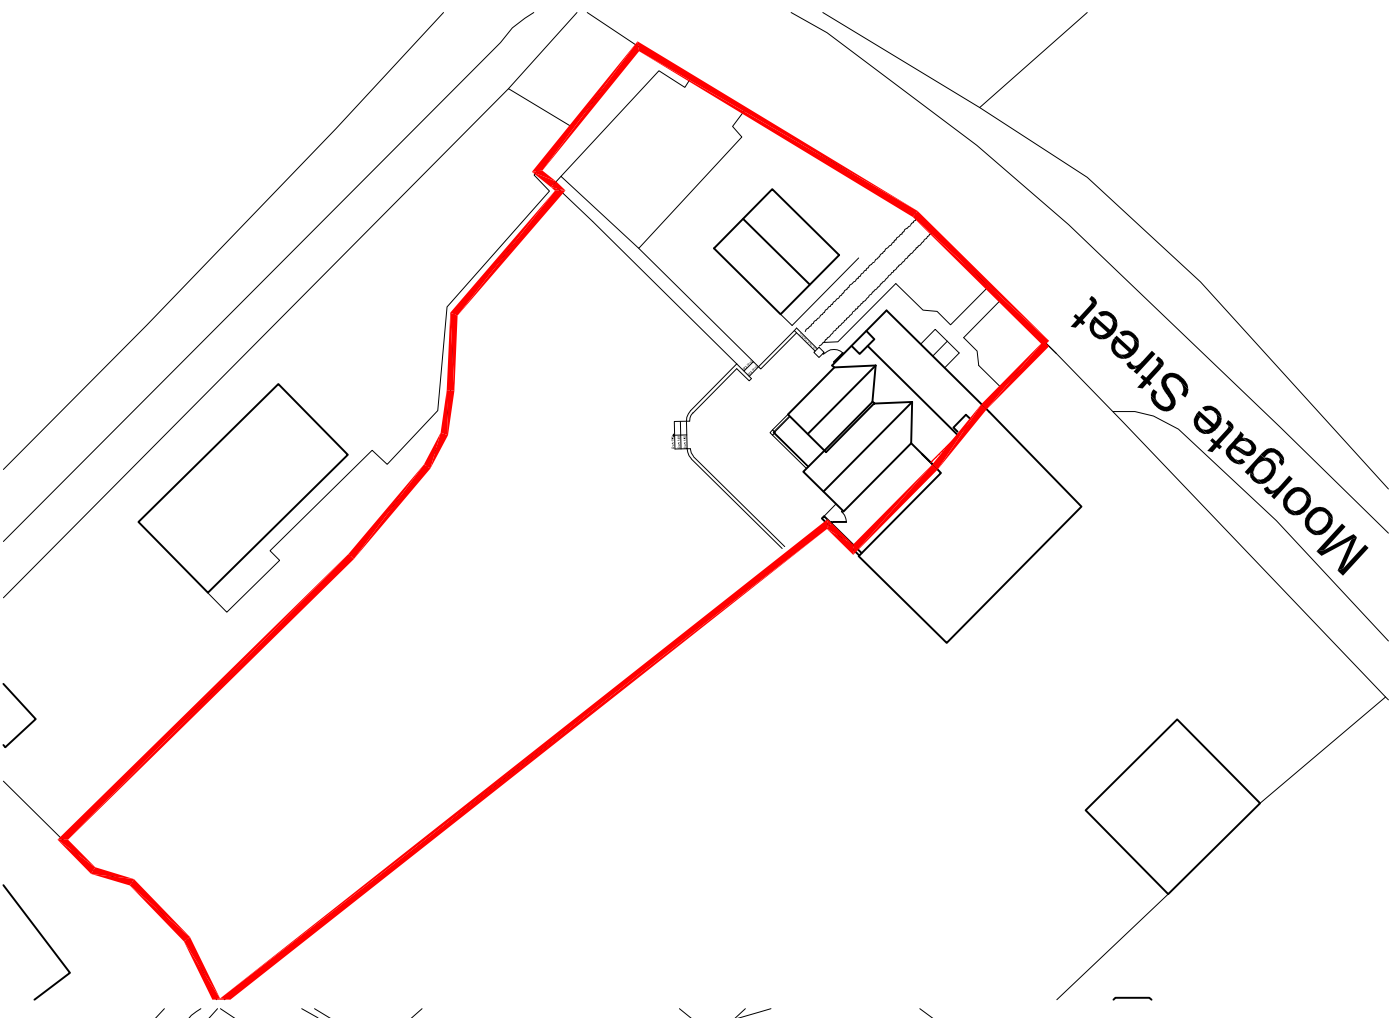

Existing Block Plan Scale 1:500

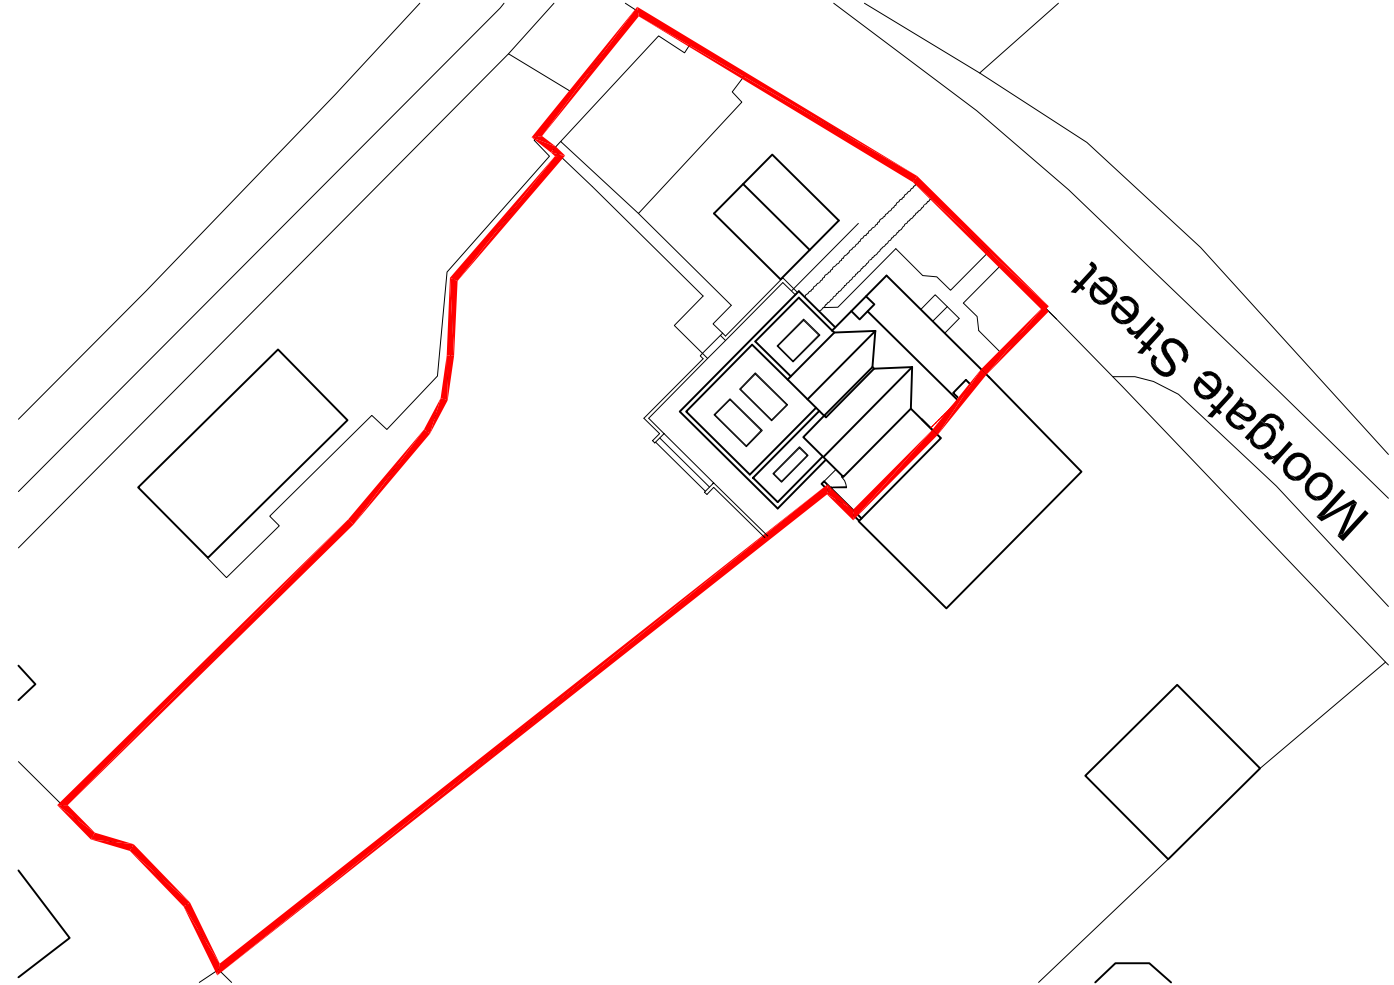

Proposed Block Plan Scale 1:500

THE CLIENT IS ADVISED OF THEIR DUTY UNDER THE PARTY WALL ETC ACT 1996 TO SERVE THE NEIGHBOURS WITHIN THE MINIMUM PRESCRIBED TIME PERIOD

THE CONTRACTOR IS REQUIRED TO HAVE READ AND UNDERSTOOD ALL CONDITIONS AND NOTICES REQUIRED HEREIN, BEFORE COMMENCING THE WORKS

ALL DIMENSIONS ARE TO BE CHECKED ON SITE PRIOR TO CONSTRUCTION. THE CONTRACTOR IS TO NOTIFY THE ARCHITECT OF ANY DISCREPANCY BETWEEN DRAWINGS, SPECIFICATION AND SITE DIMENSIONS.

REVISION	DESCRIPTION	DATE	BY	CHECK
HIGHBURY DESIGN Chartered Architects Project Managers CDM Co-ordinators HIGHBURY HOUSE 11 HOLT ROAD STUDLEY WARWICKSHIRE B80 7NX Tel / Fax: (01527) 857082 Email: info@highburysdesign.com www.highburysdesign.com				
CLIENT Mr & Mrs N Walford				
PROJECT Fir View, Moorgate Road Stoke Prior, B60 4AW				
TITLE Site Location & Block Plans				
Date	Scale	Drawn	Drawing No	Rev
28.03.21	1:500	DH	3866_002	-
	1:1250 @ A1			GP
			Verified by	