

Notes

BUILDING KEY:

— APPLICATION SITE

— LAND IN APPLICANTS OWNERSHIP

PLANNING

Project
Middle Lypiatt House

Client
Mr. Michael Steele

Drawing Title
Site Location Plan



Scale	Date Created
1:1250 @ A1	28.04.21
Drawing Number	
16095-001	
Revision	Revision Date
P1	28.04.21

Drawn By
MD


Checked By

This drawing is to be used for planning purposes only

1 Location Plan
 Scale: 1:1250

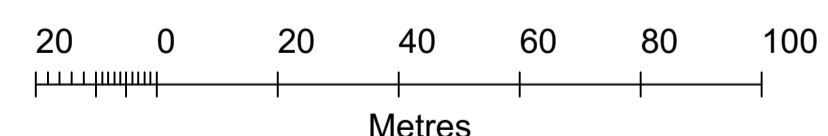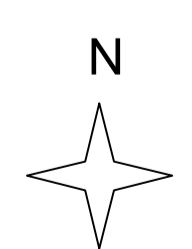

© Crown copyright and database rights 2018 OS 100035409
 Reproduction in whole or in part is prohibited
 without the permission of Ordnance Survey.

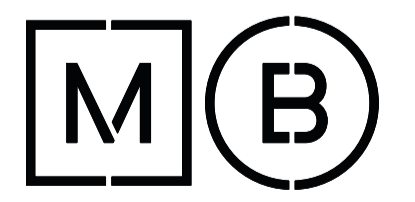

Michaelis Boyd Associates
 108 Palace Gardens Terrace
 London W8 4RT

44 20 7221 1237
 hello@michaelisboyd.com
 michaelisboyd.com