




PROPOSED POOLHOUSE - BASEMENT / TUNNEL PLAN & SECTION

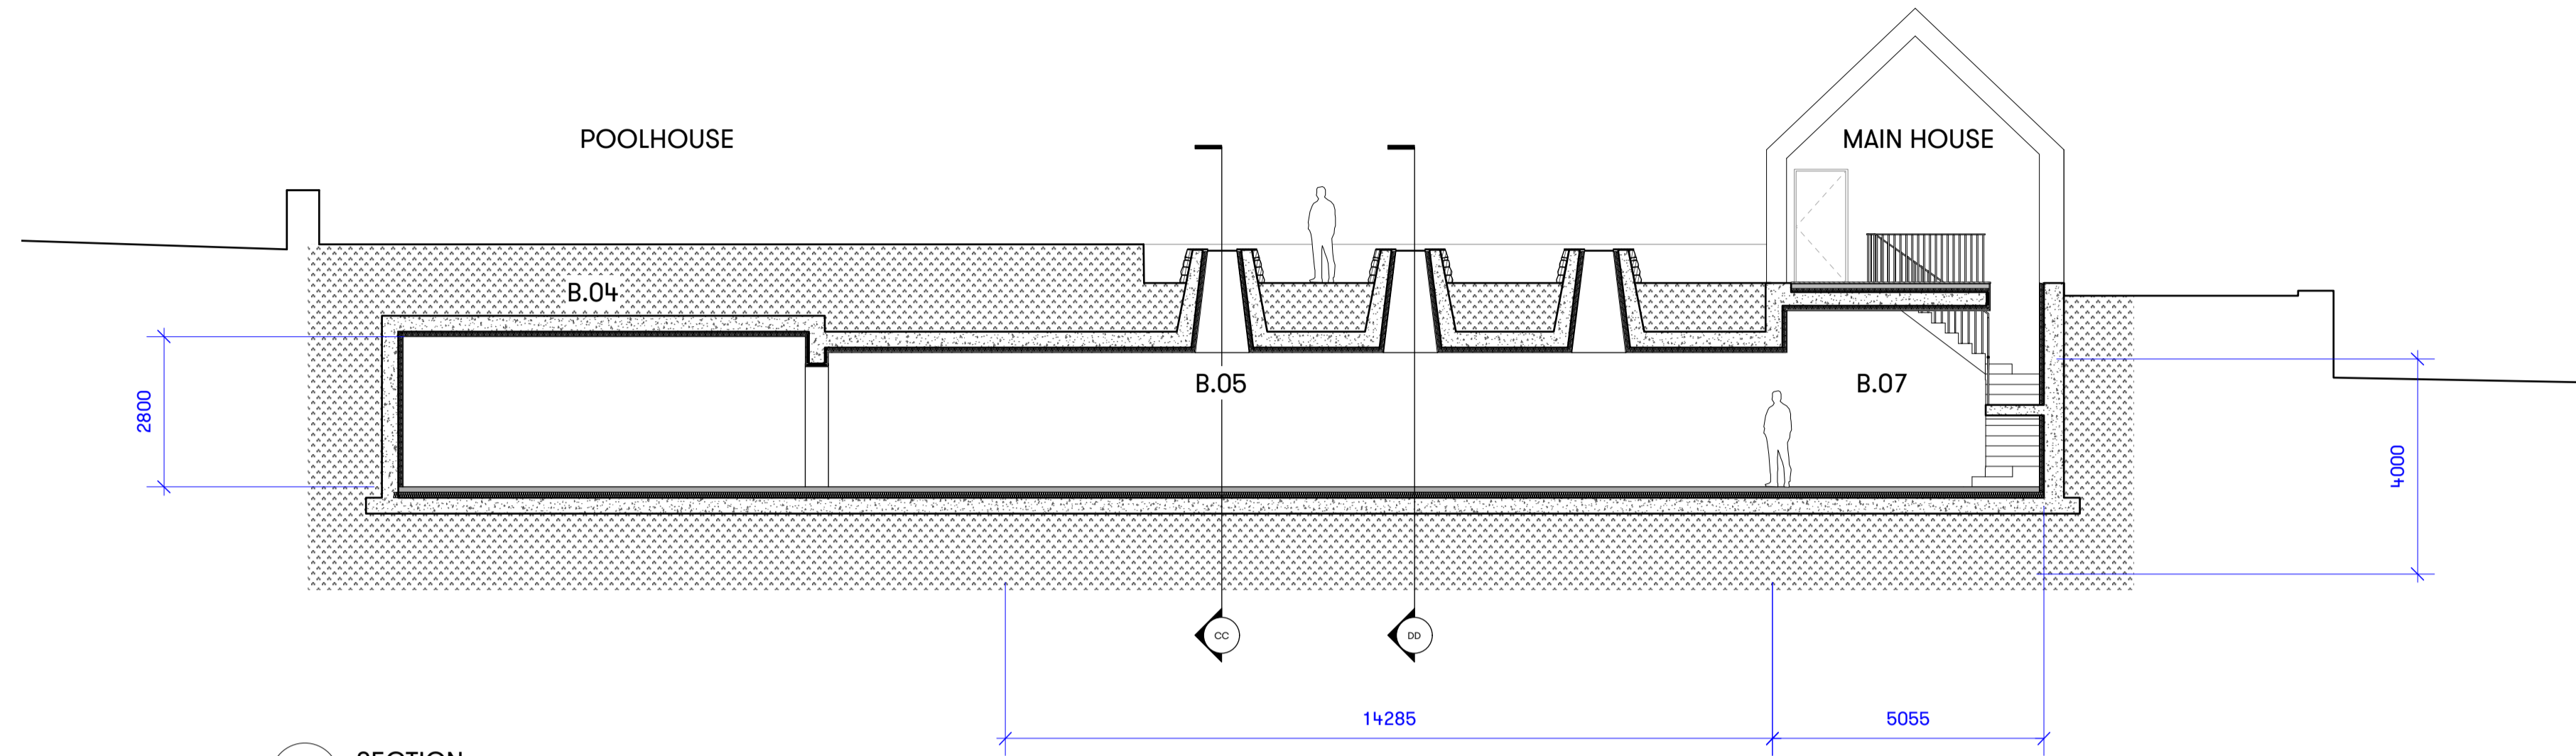

03 SECTION
Scale: 1:100

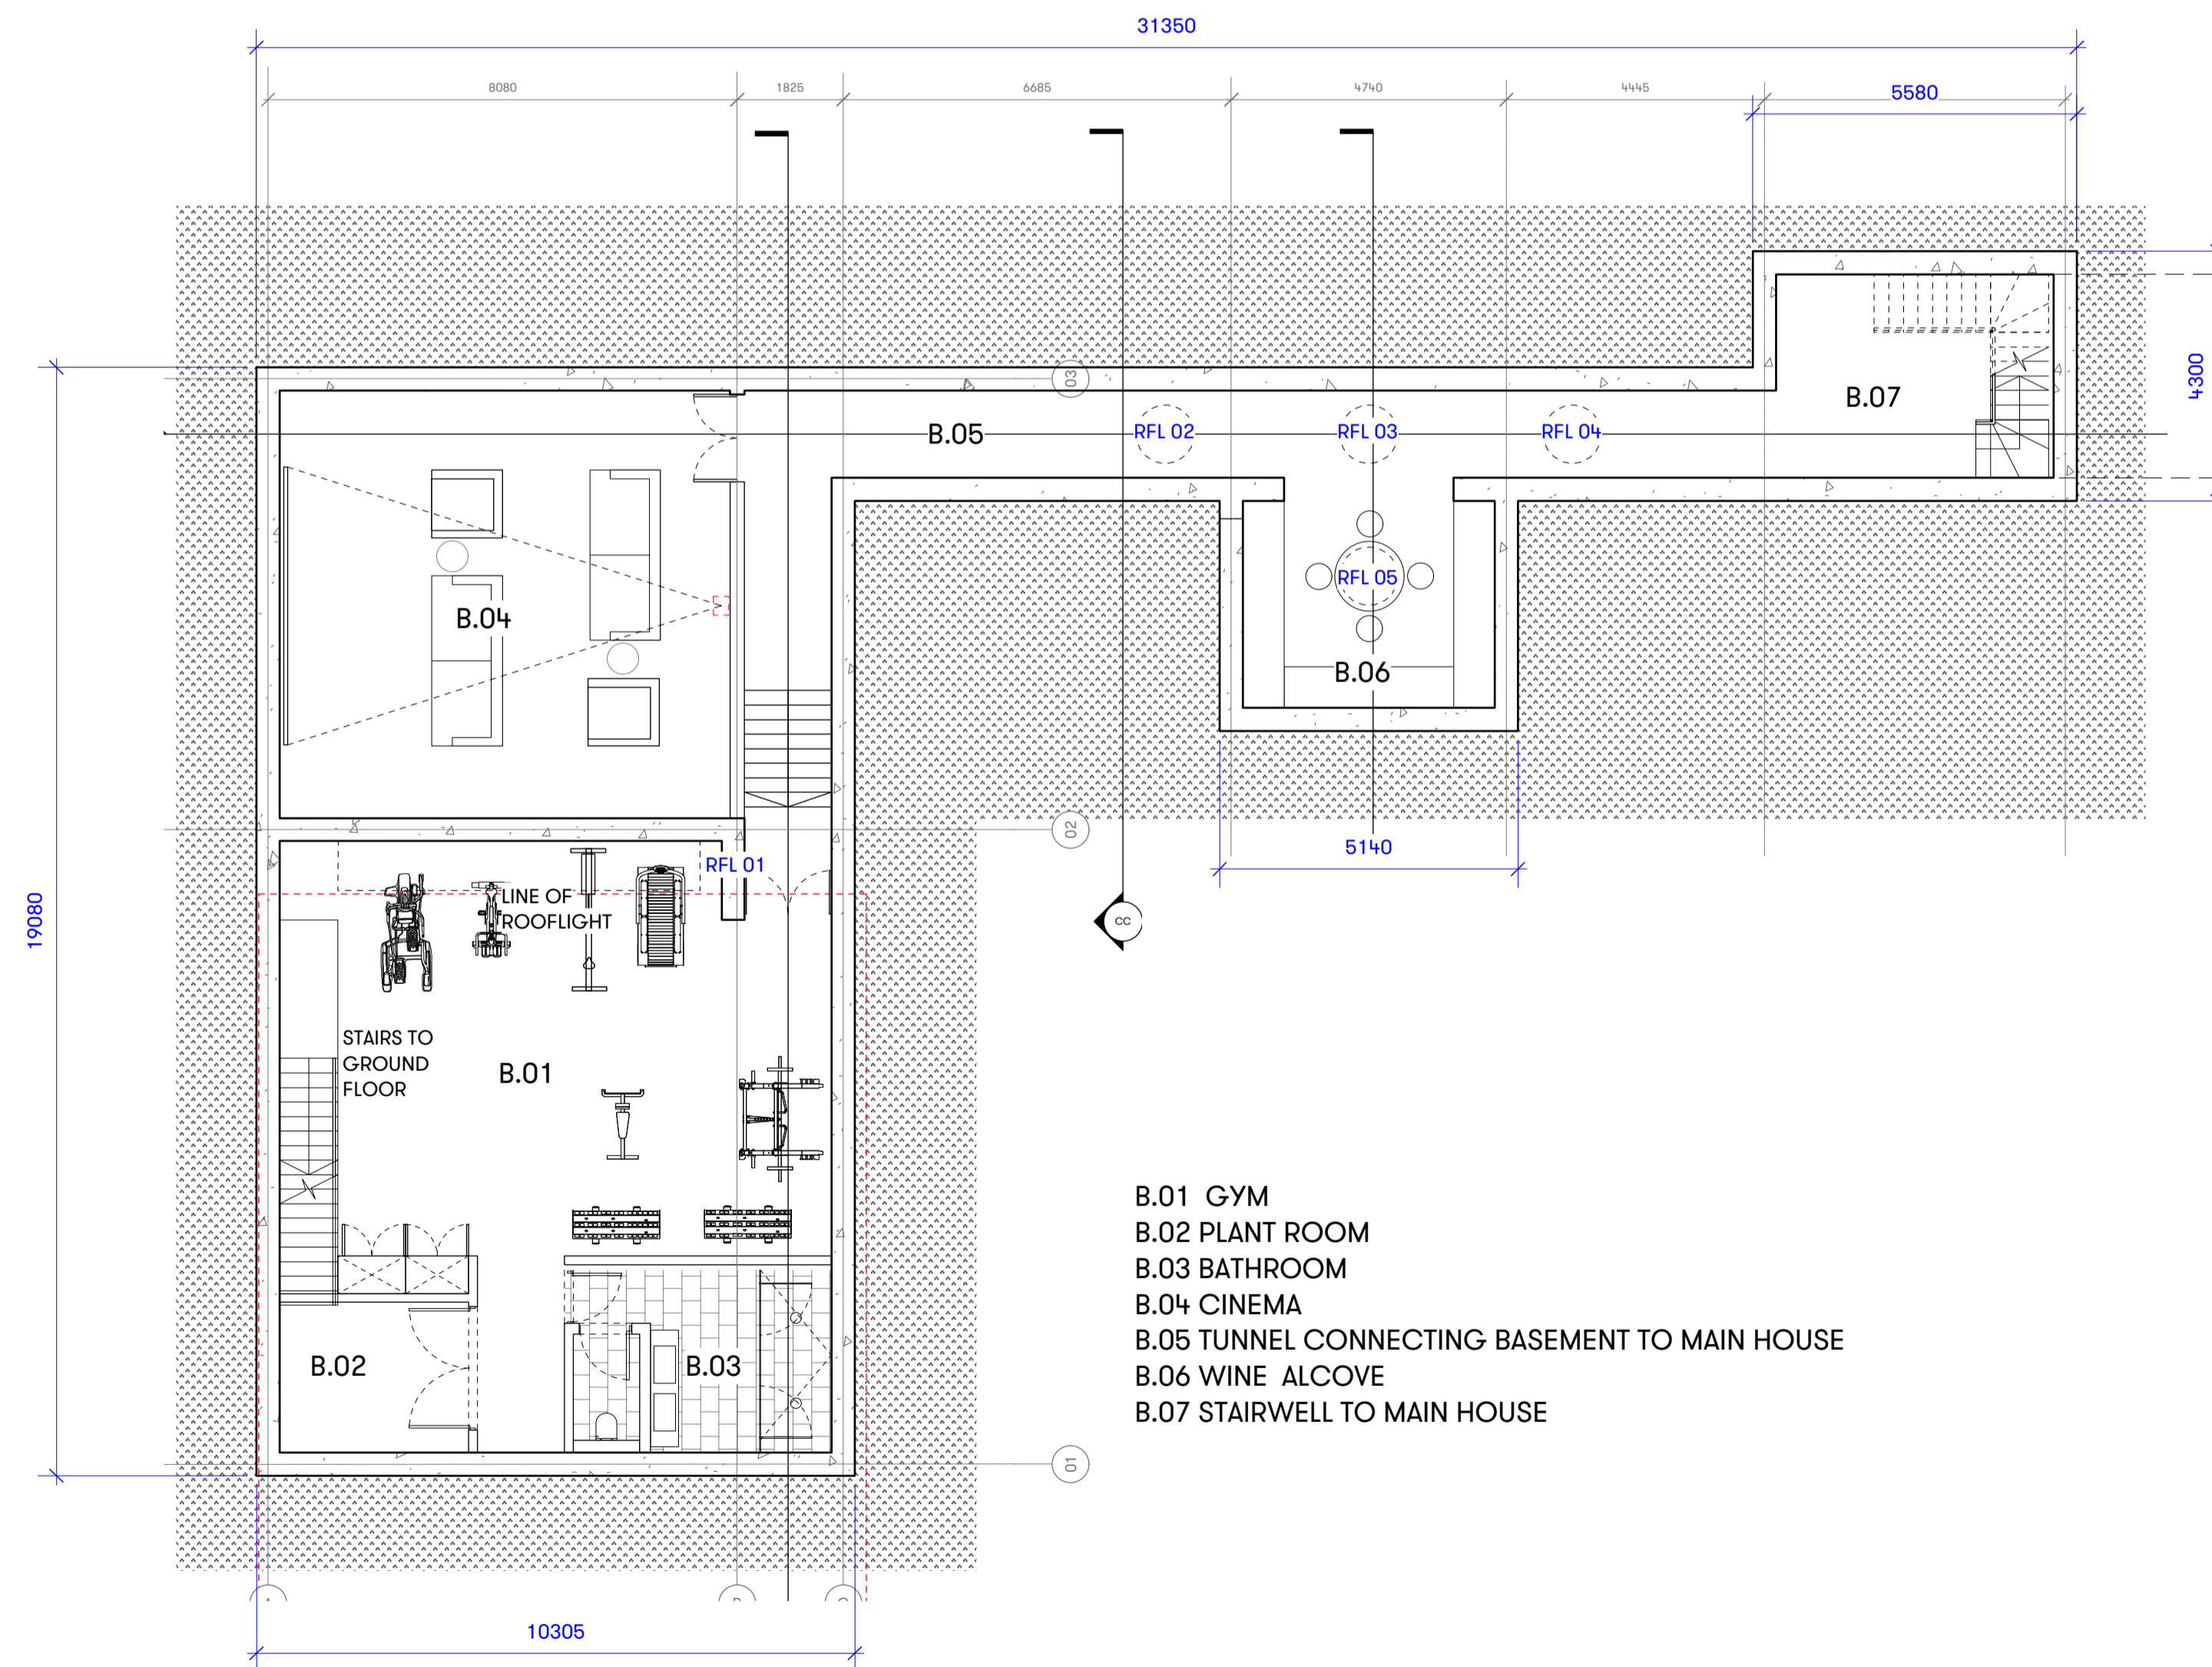


01 PLAN
Scale: 1:100

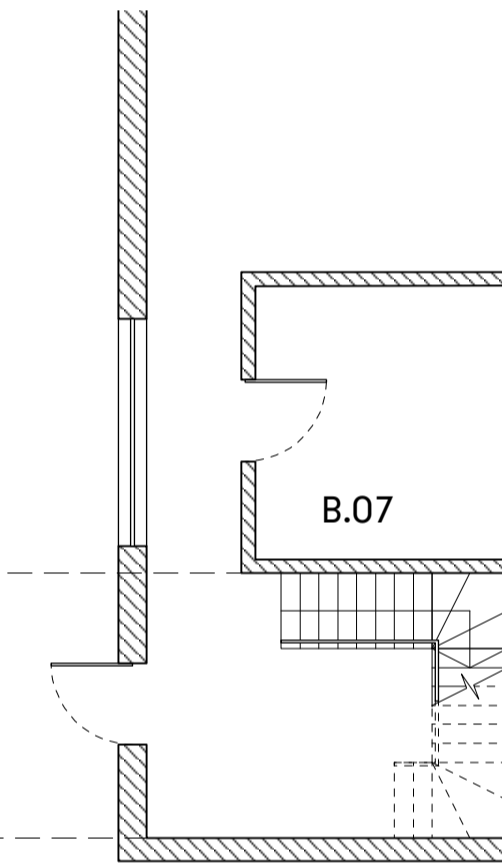

02 MAIN HOUSE PLAN
Scale: 1:100

- B.01 GYM
- B.02 PLANT ROOM
- B.03 BATHROOM
- B.04 CINEMA
- B.05 TUNNEL CONNECTING BASEMENT TO MAIN HOUSE
- B.06 WINE ALCOVE
- B.07 STAIRWELL TO MAIN HOUSE

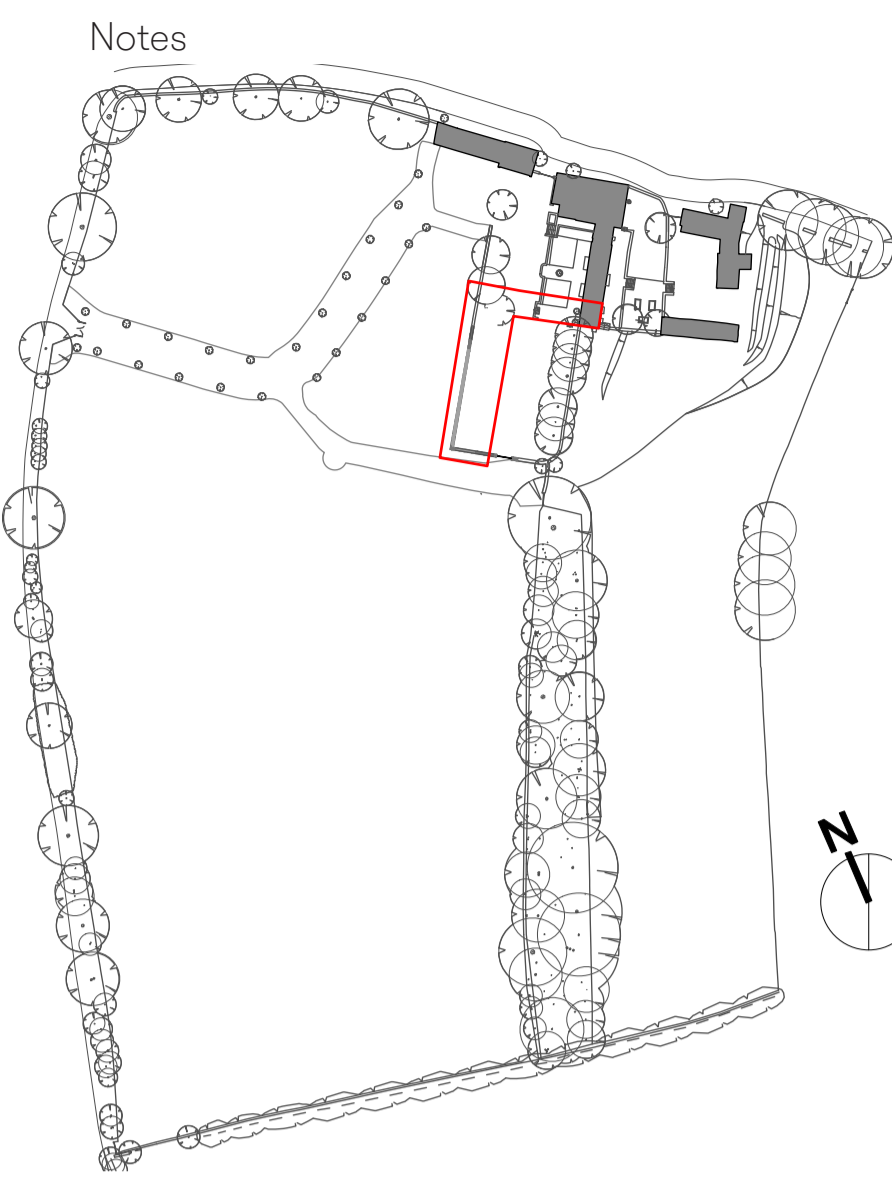

SITE MAP 1:2000

REINFORCED CONCRETE WALLS

A1 26/10/18 ISSUED FOR CLIENT COMMENTS

Project

Middle Lypiatt House

Client

Mr. Michael Steele

Drawing Title

Poolhouse

Proposed Basement Tunnel Plan

Scale Date Created

1:50 26.10.18

Drawing Number

16095-130

Revision Revision Date

A1 26.10.18

Drawn By Checked By

JW AL

This drawing is to be used for planning purposes only.



Michael Boyd Associates
108 Palace Gardens Terrace
London W8 4RT

44 20 7221 1237
hello@michaelisboyd.com
michaelisboyd.com

