




EXISTING OUTHOUSE - EXTERNAL ELEVATIONS

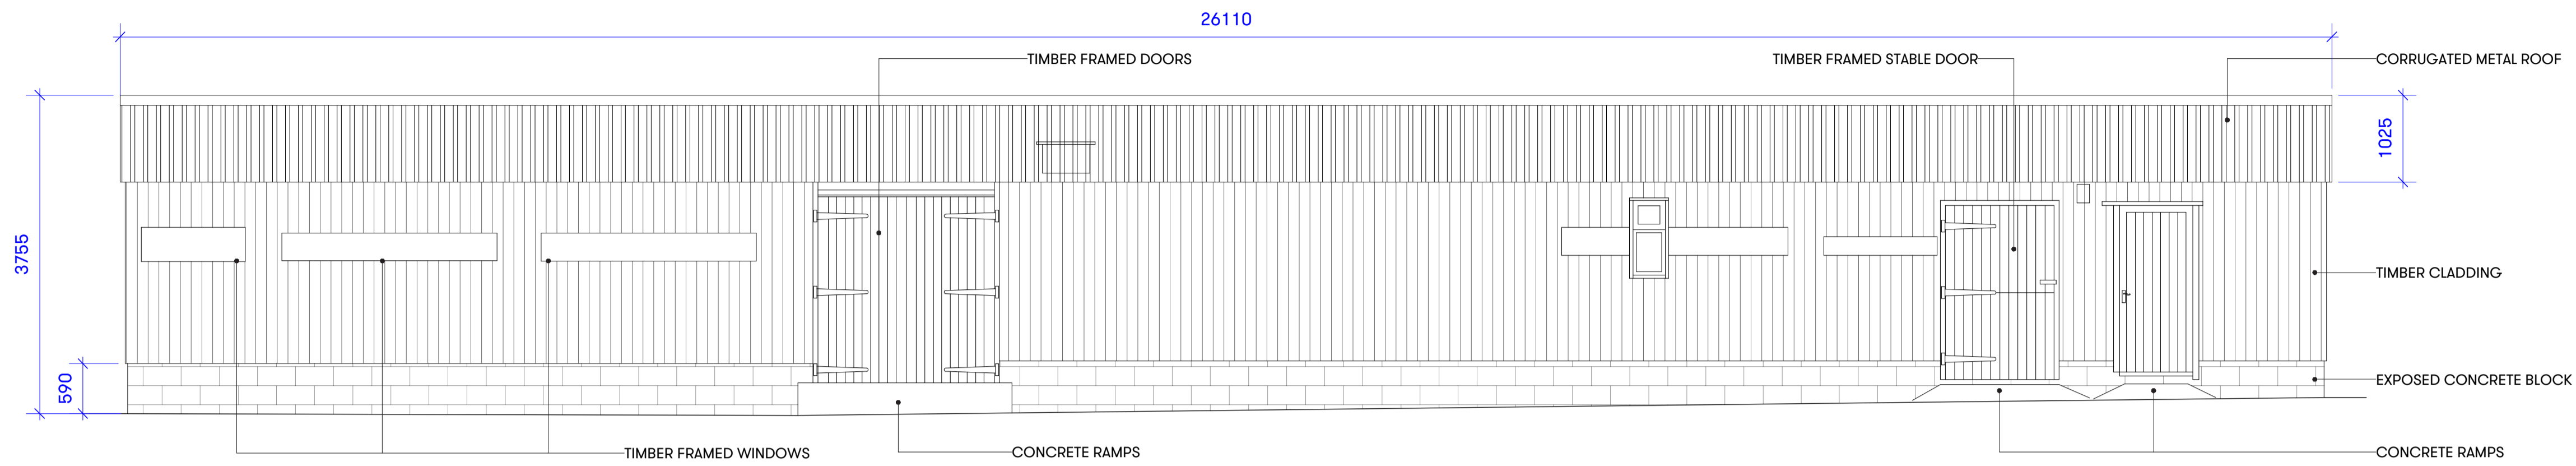


1 ELEVATION A
1:50

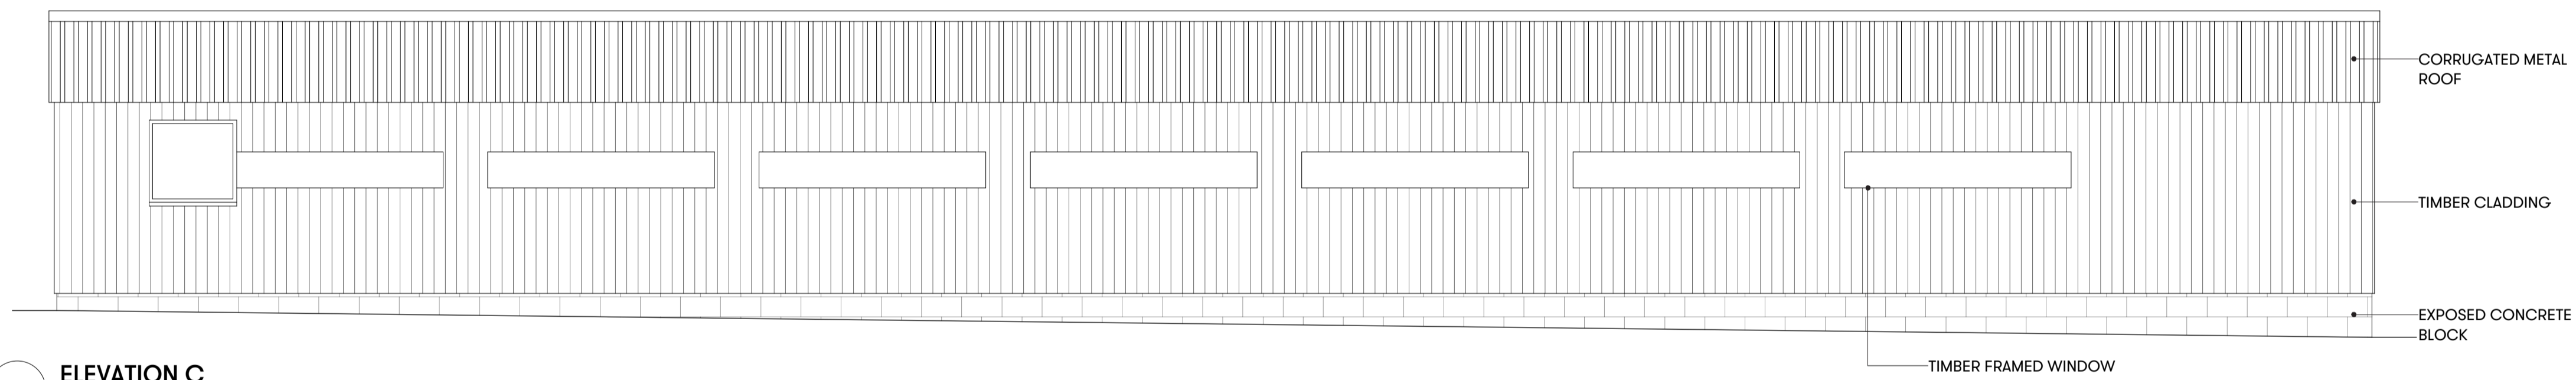

2 ELEVATION C
1:50


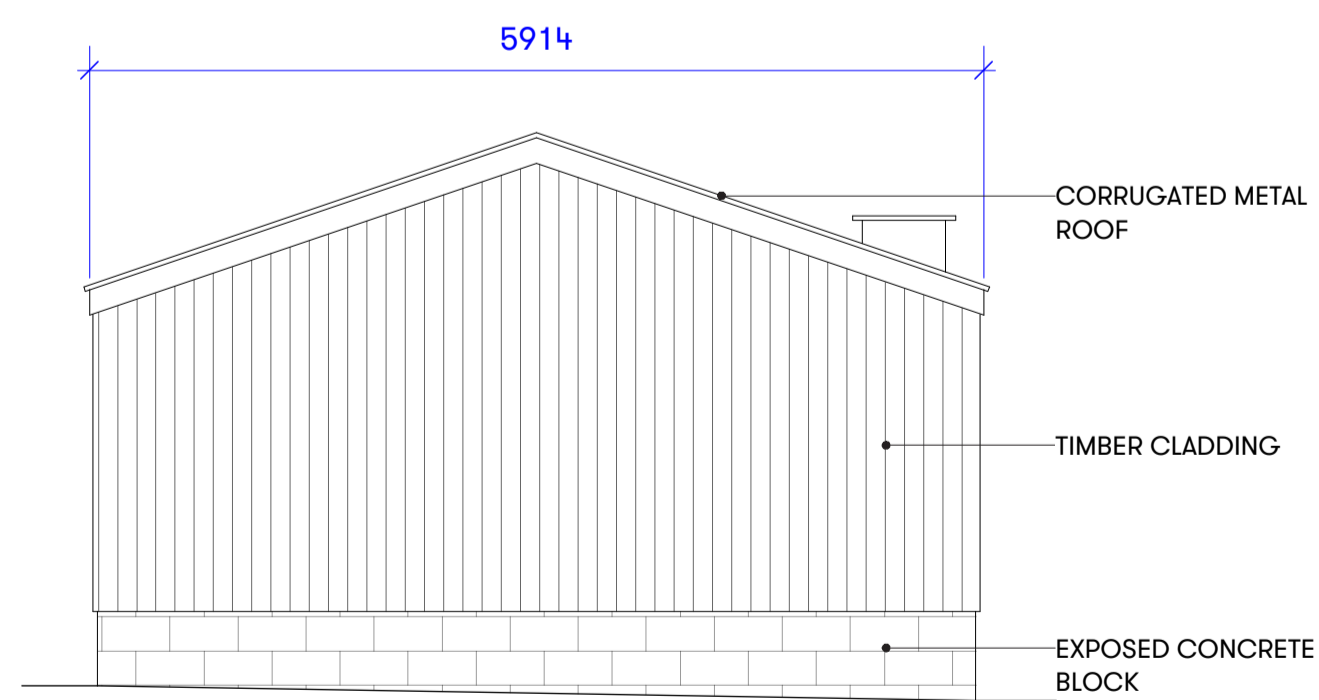


3 ELEVATION B
1:50

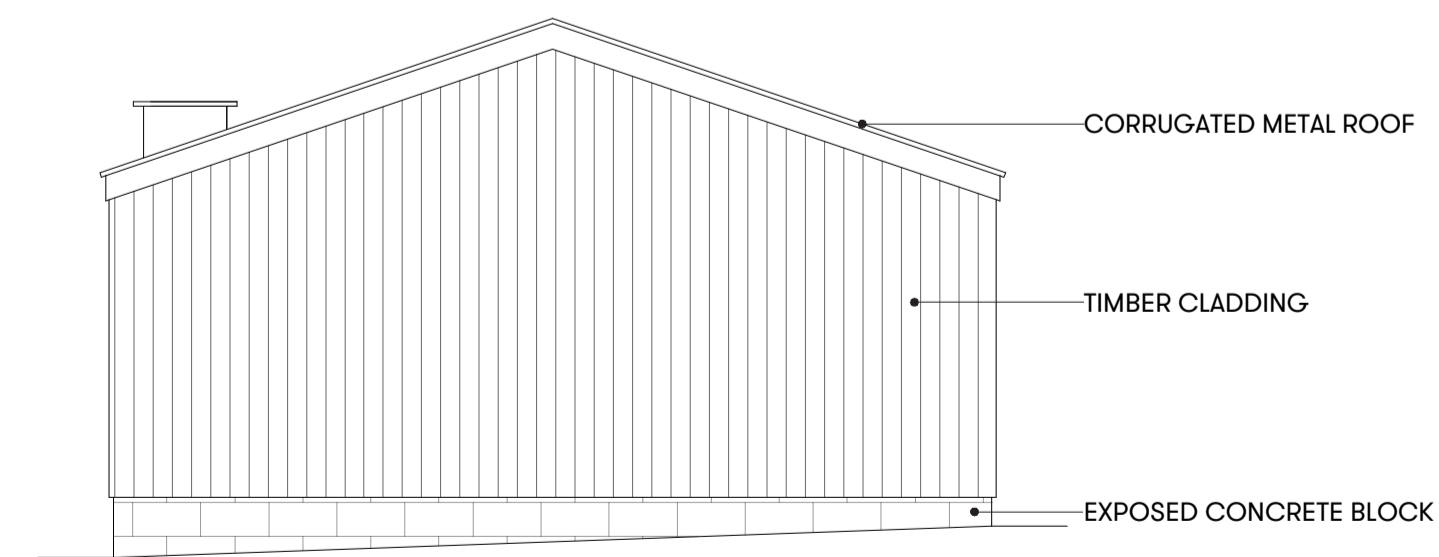

4 ELEVATION D
1:50

Notes

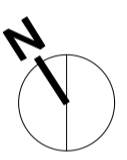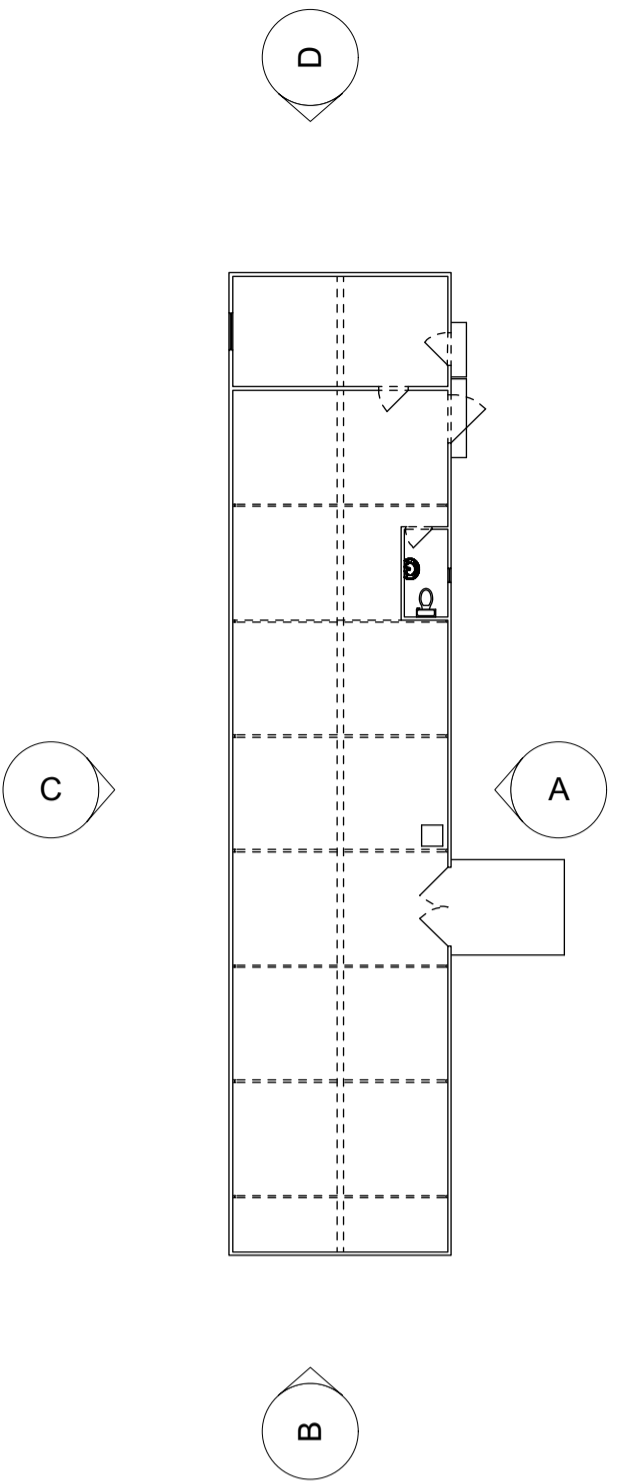

P1 06/07/18 ISSUED FOR PLANNING

Project

Middle Lypiatt House

Client

Mr. Michael Steele

Drawing Title

**Outhouse
Existing Elevation**

Scale Date Created

1:50 15.12.17

Drawing Number

16095-020

Revision Revision Date

P1 06.07.18

Drawn By Checked By

JW AL

Do not scale from drawing, all dimensions to be checked on site. Report omissions and discrepancies to the architect immediately



Michaelis Boyd Associates
108 Palace Gardens Terrace
London W8 4RT

44 20 7221 1237
hello@michaelisboyd.com
michaelisboyd.com