
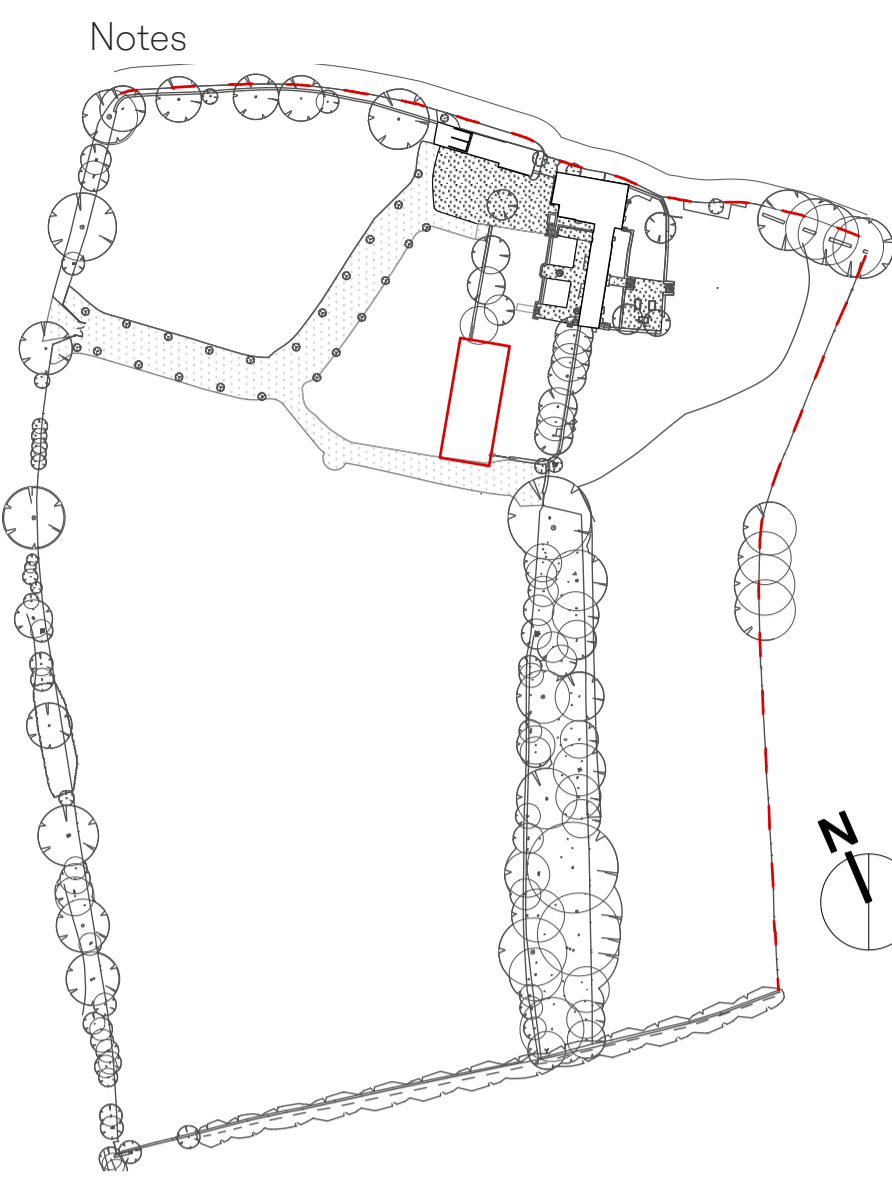


# PROPOSED POOLHOUSE - BASEMENT PLAN

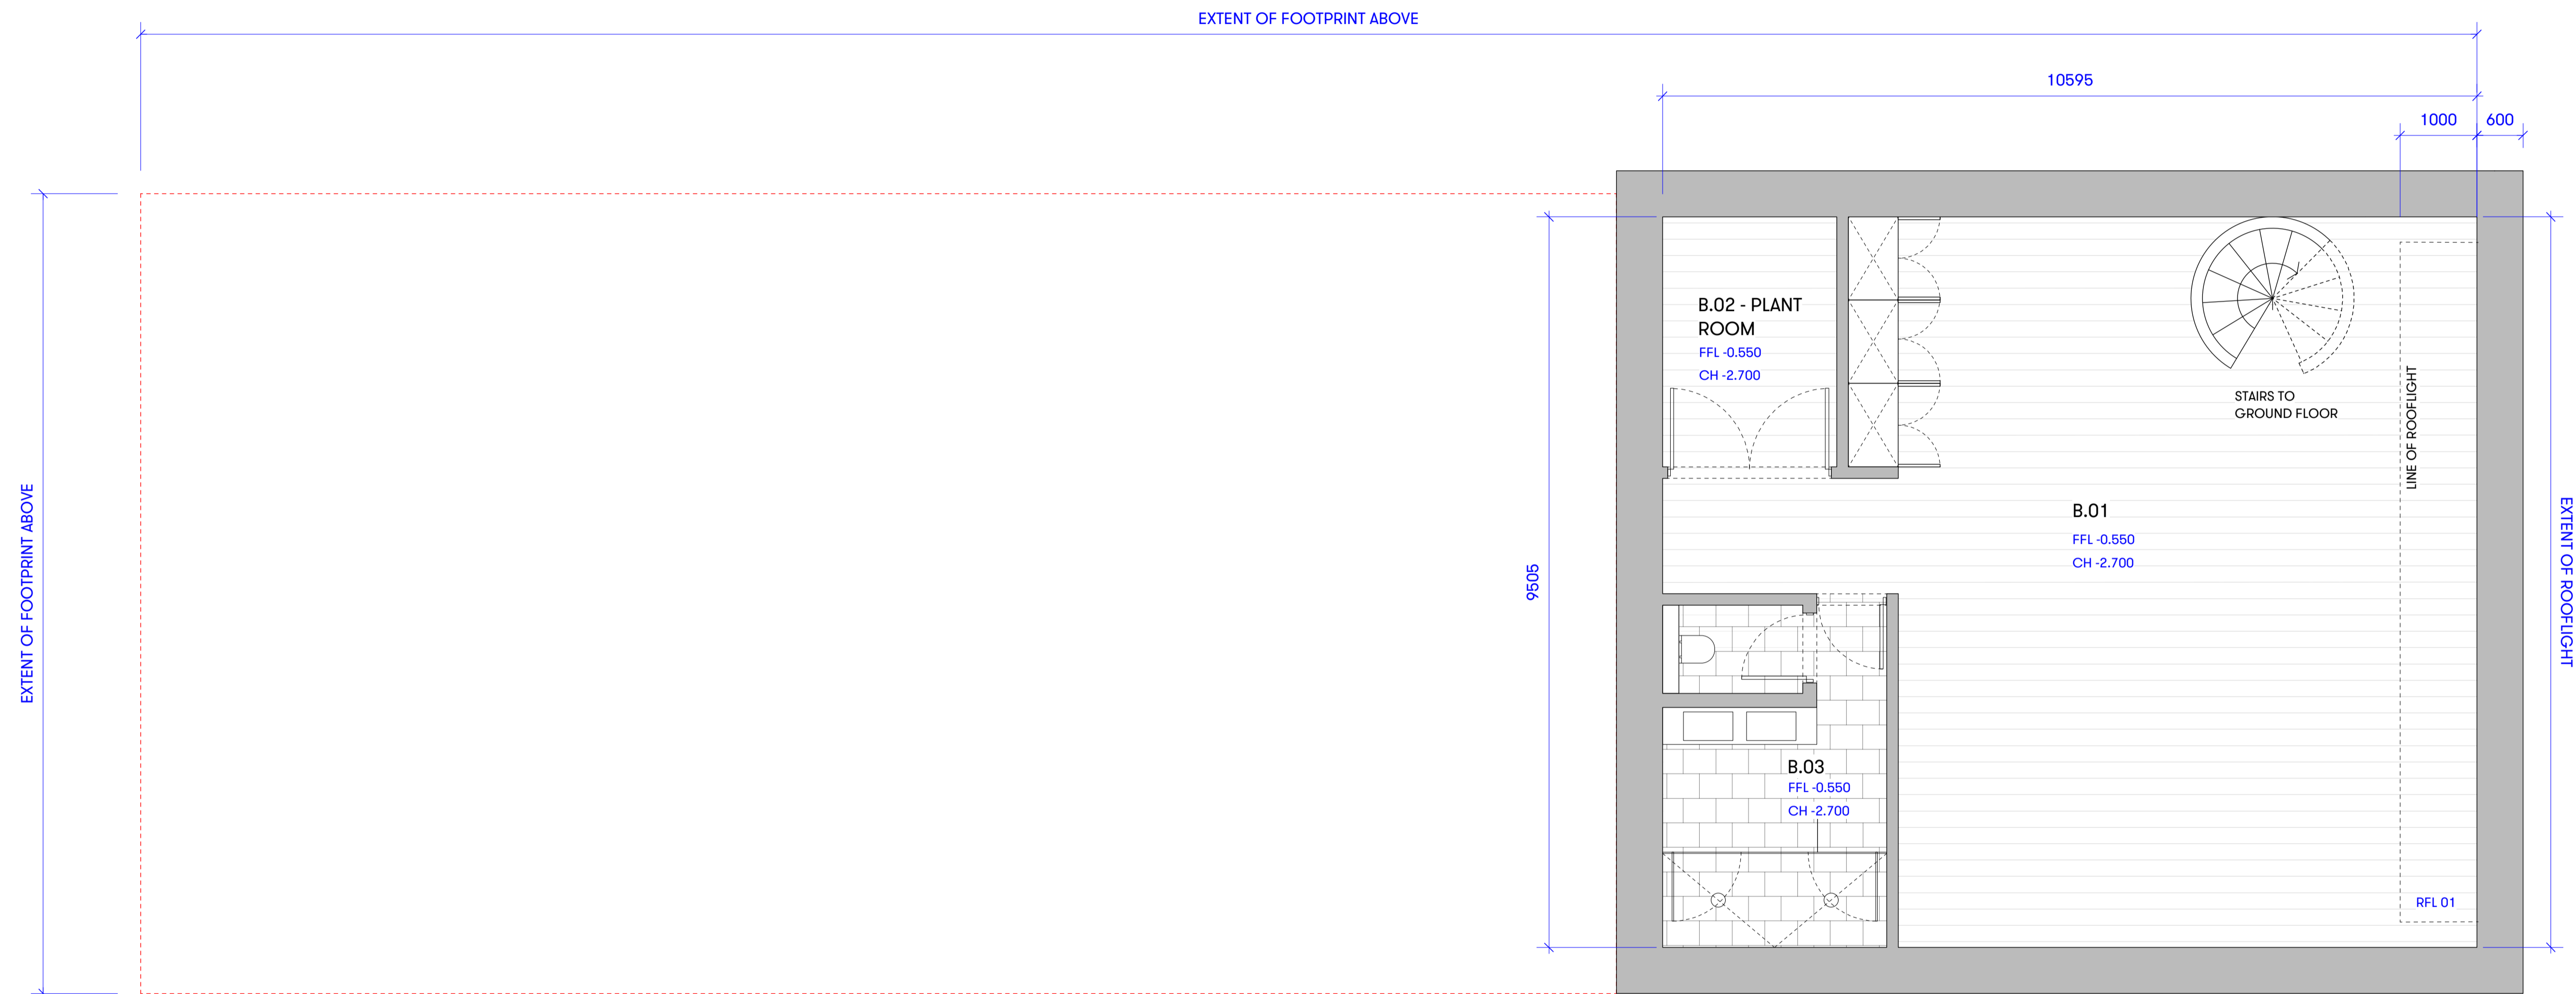

SITE MAP 1:2000

REINFORCED CONCRETE WALLS

P1 06/07/18 ISSUED FOR PLANNING

Project

**Middle Lypiatt House**

Client

**Mr. Michael Steele**

Drawing Title

**Poolhouse  
Proposed Basement Plan**

Scale Date Created

**1:50 25.08.17**

Drawing Number

**16095-121**

Revision Revision Date

**P1 06.07.18**

Drawn By Checked By

**JW AL**

Do not scale from drawing, all dimensions to be checked on site. Report omissions and discrepancies to the architect immediately



**Michaelis Boyd Associates**  
108 Palace Gardens Terrace  
London W8 4RT

44 20 7221 1237  
hello@michaelisboyd.com  
michaelisboyd.com

