




# EXISTING OUTHOUSE - EXTERNAL ELEVATIONS

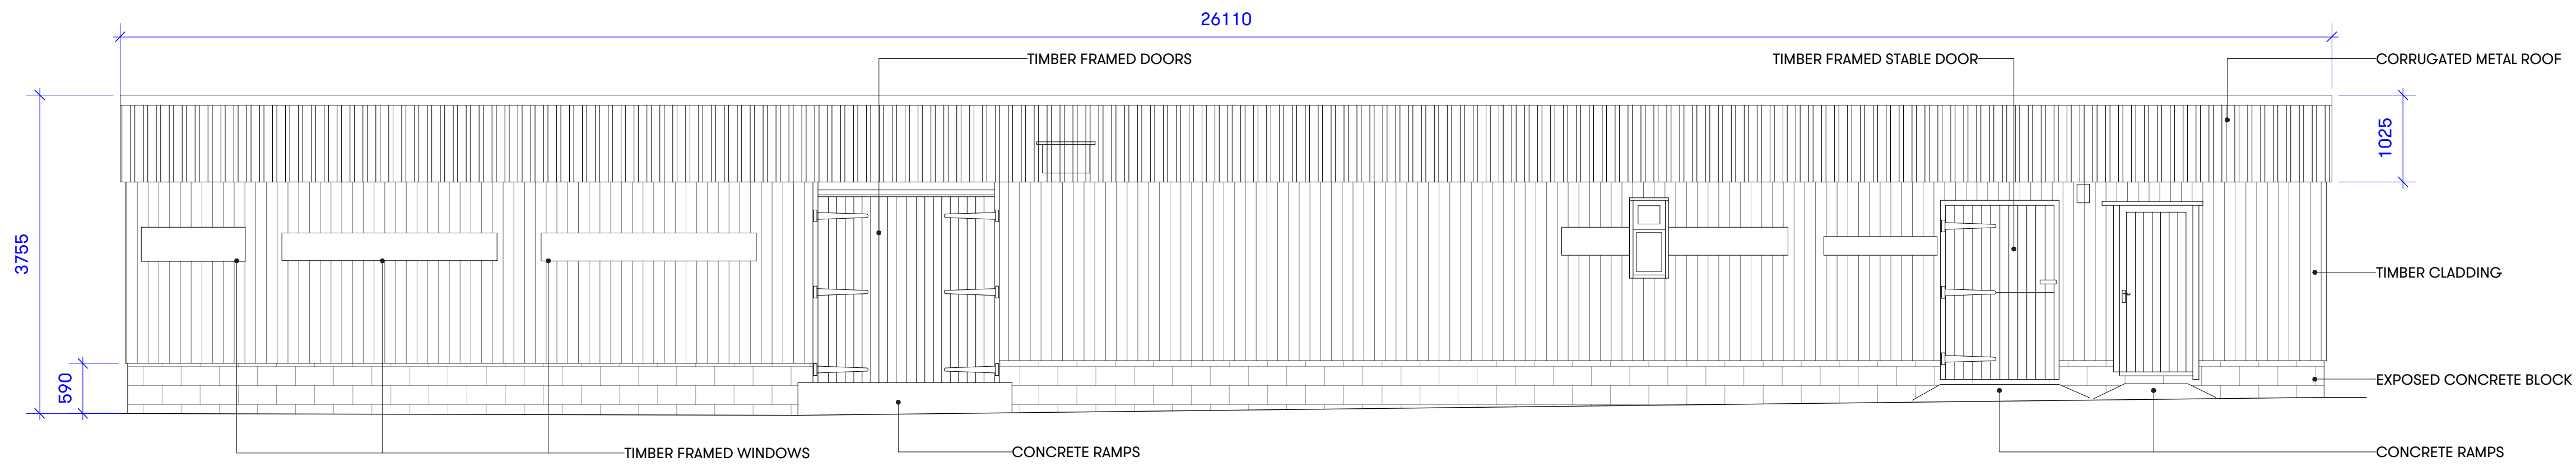


1 ELEVATION A  
1:50

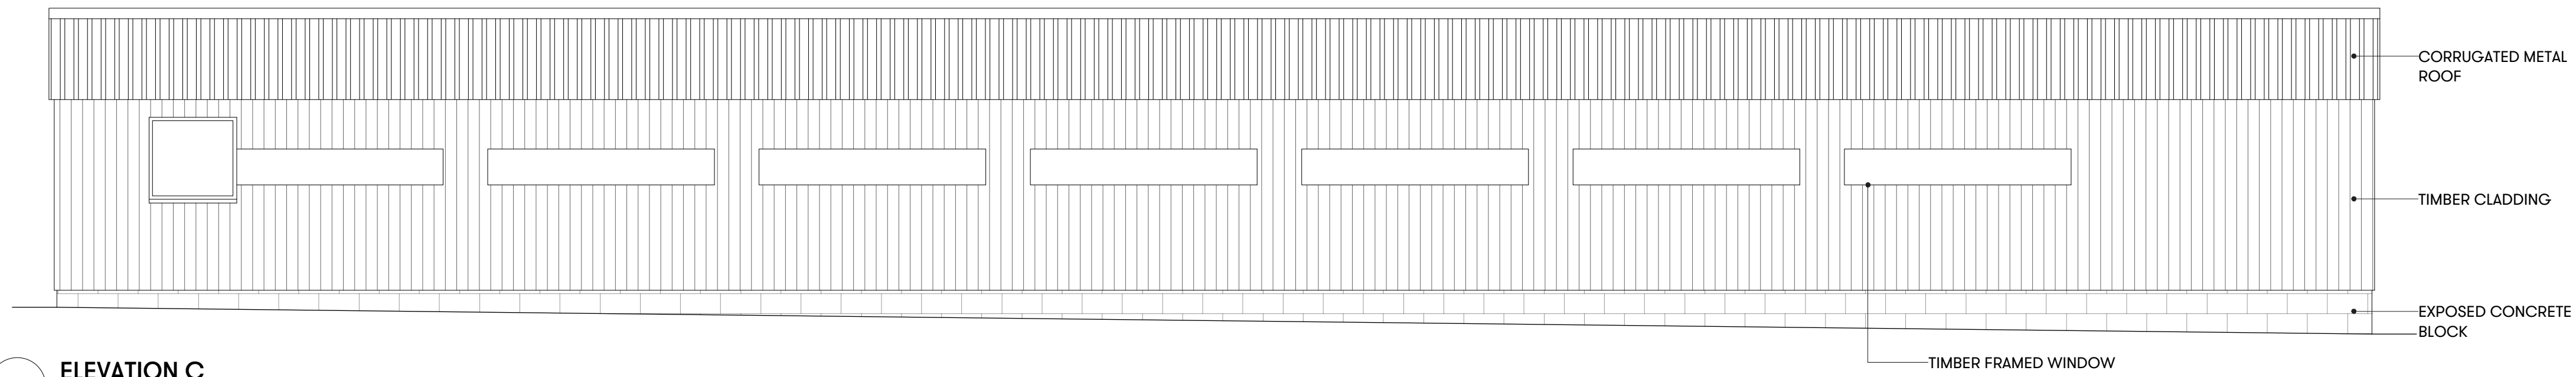

2 ELEVATION C  
1:50

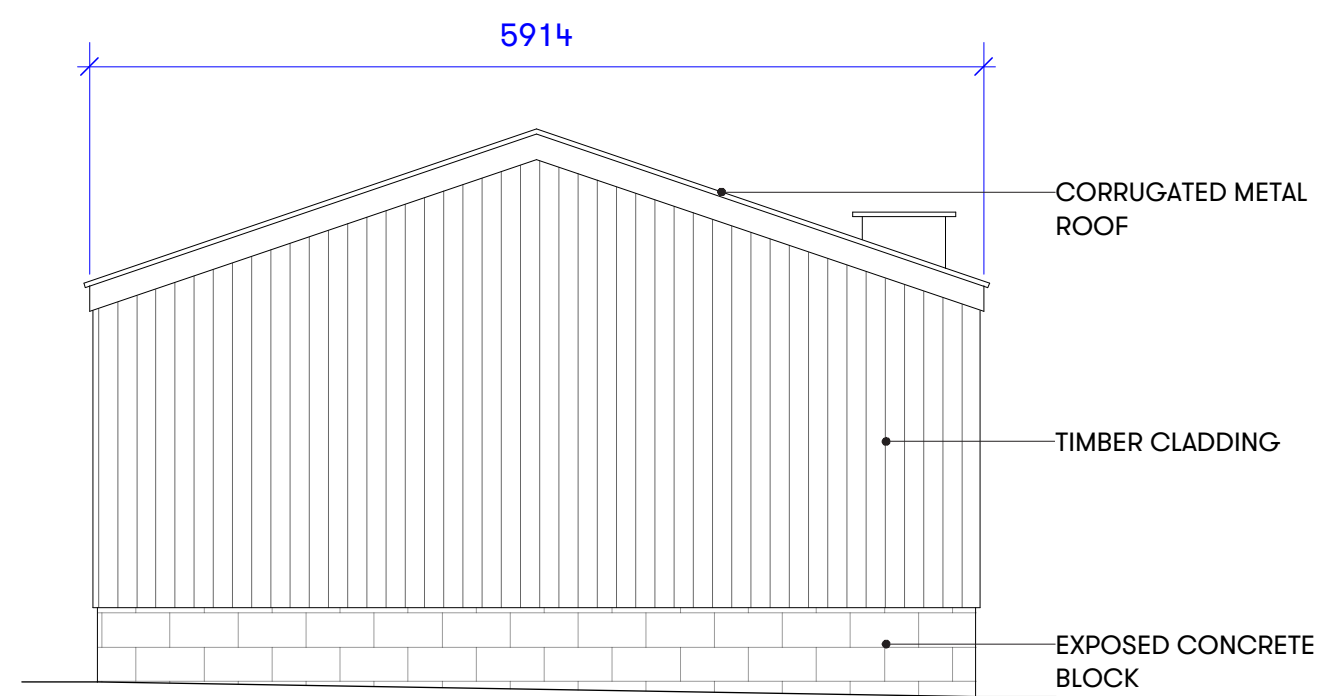


3 ELEVATION B  
1:50

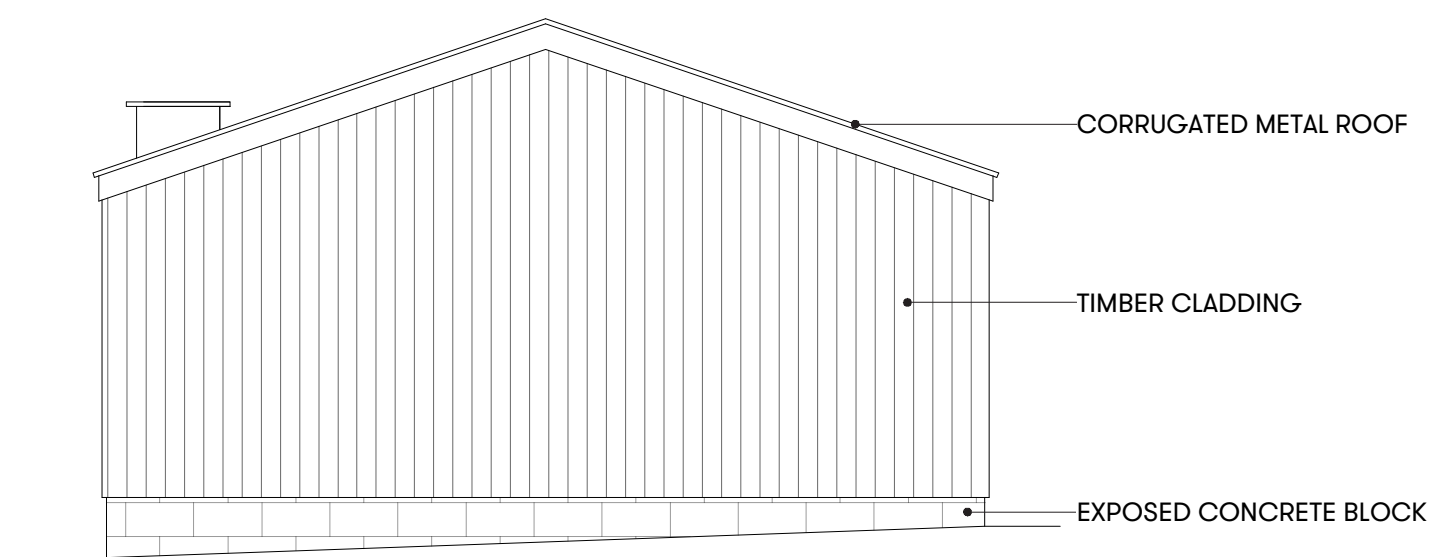

4 ELEVATION D  
1:50

Notes

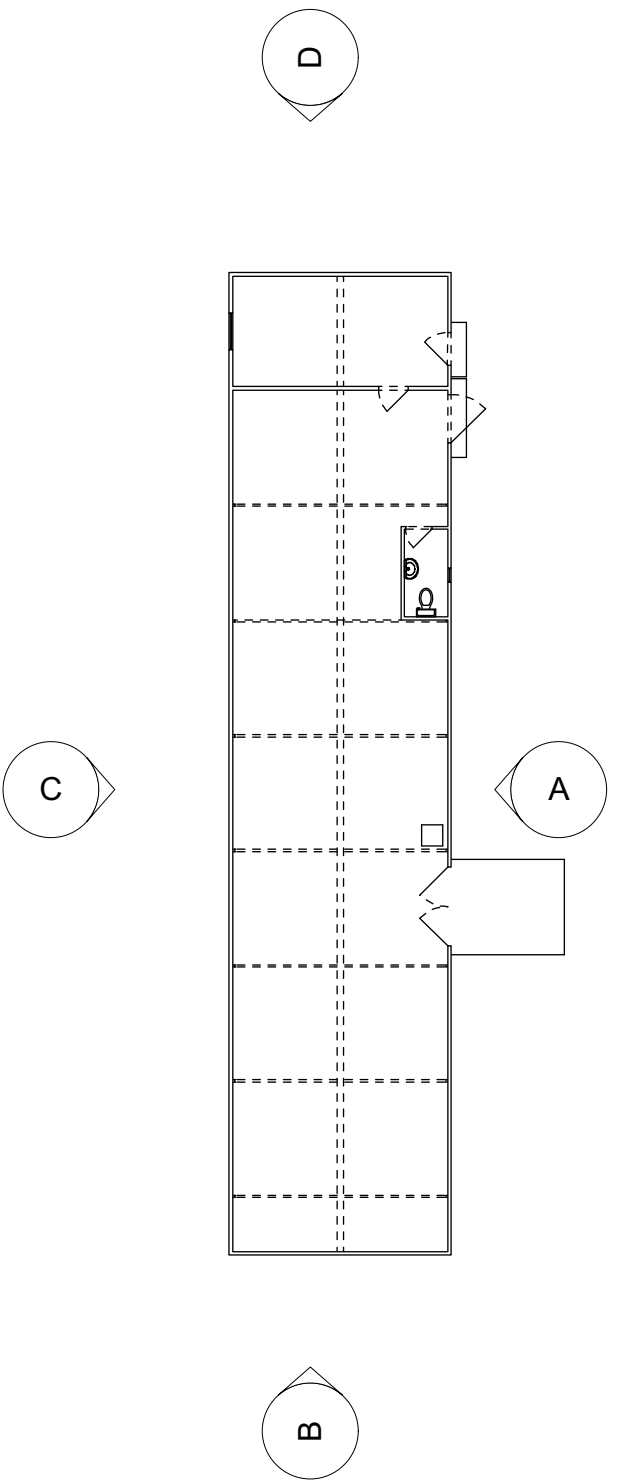

P1 06/07/18 ISSUED FOR PLANNING

Project

**Middle Lypiatt House**

Client

**Mr. Michael Steele**

Drawing Title

**Outhouse  
Existing Elevation**

Scale Date Created

**1:50 15.12.17**

Drawing Number

**16095-020**

Revision Revision Date

**P1 06.07.18**

Drawn By Checked By

**JW AL**

This drawing to be used for planning purposes only.



**Michaelis Boyd Associates**  
108 Palace Gardens Terrace  
London W8 4RT

44 20 7221 1237  
hello@michaelisboyd.com  
michaelisboyd.com