




PROPOSED POOLHOUSE - BASEMENT / TUNNEL PLAN & SECTION

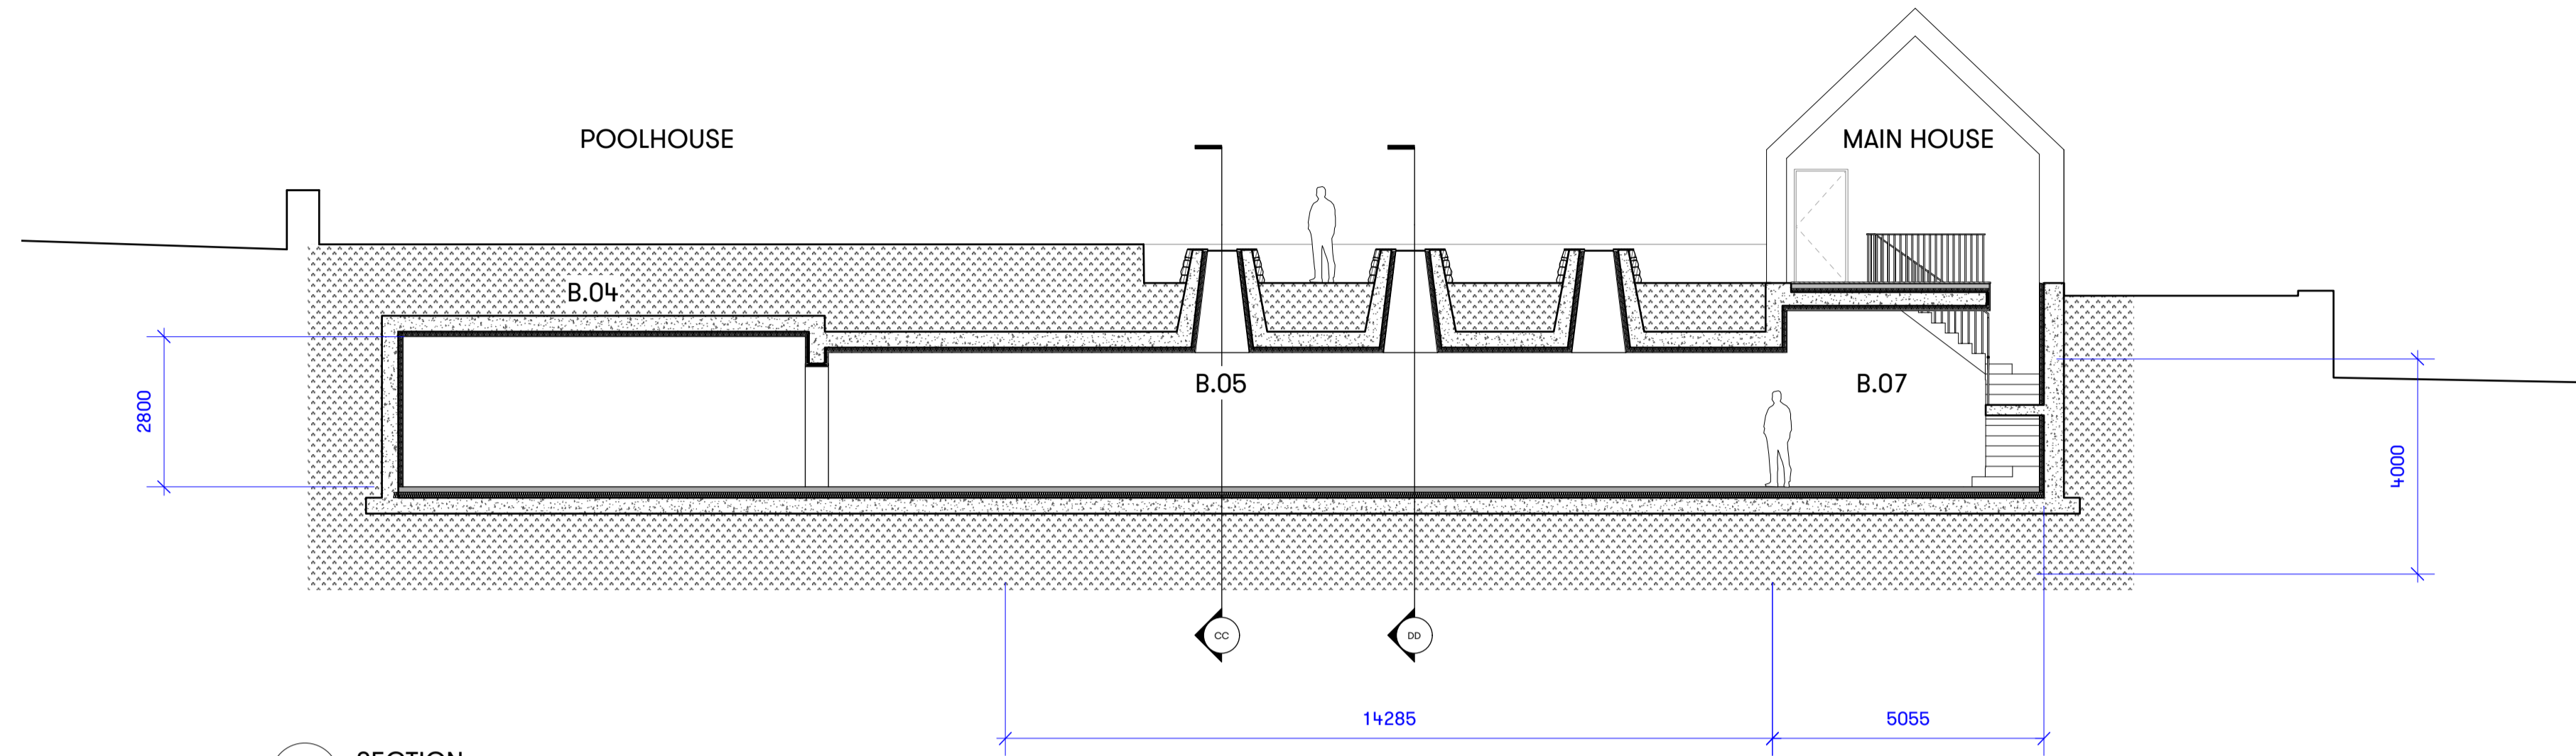

03 SECTION
Scale: 1:100

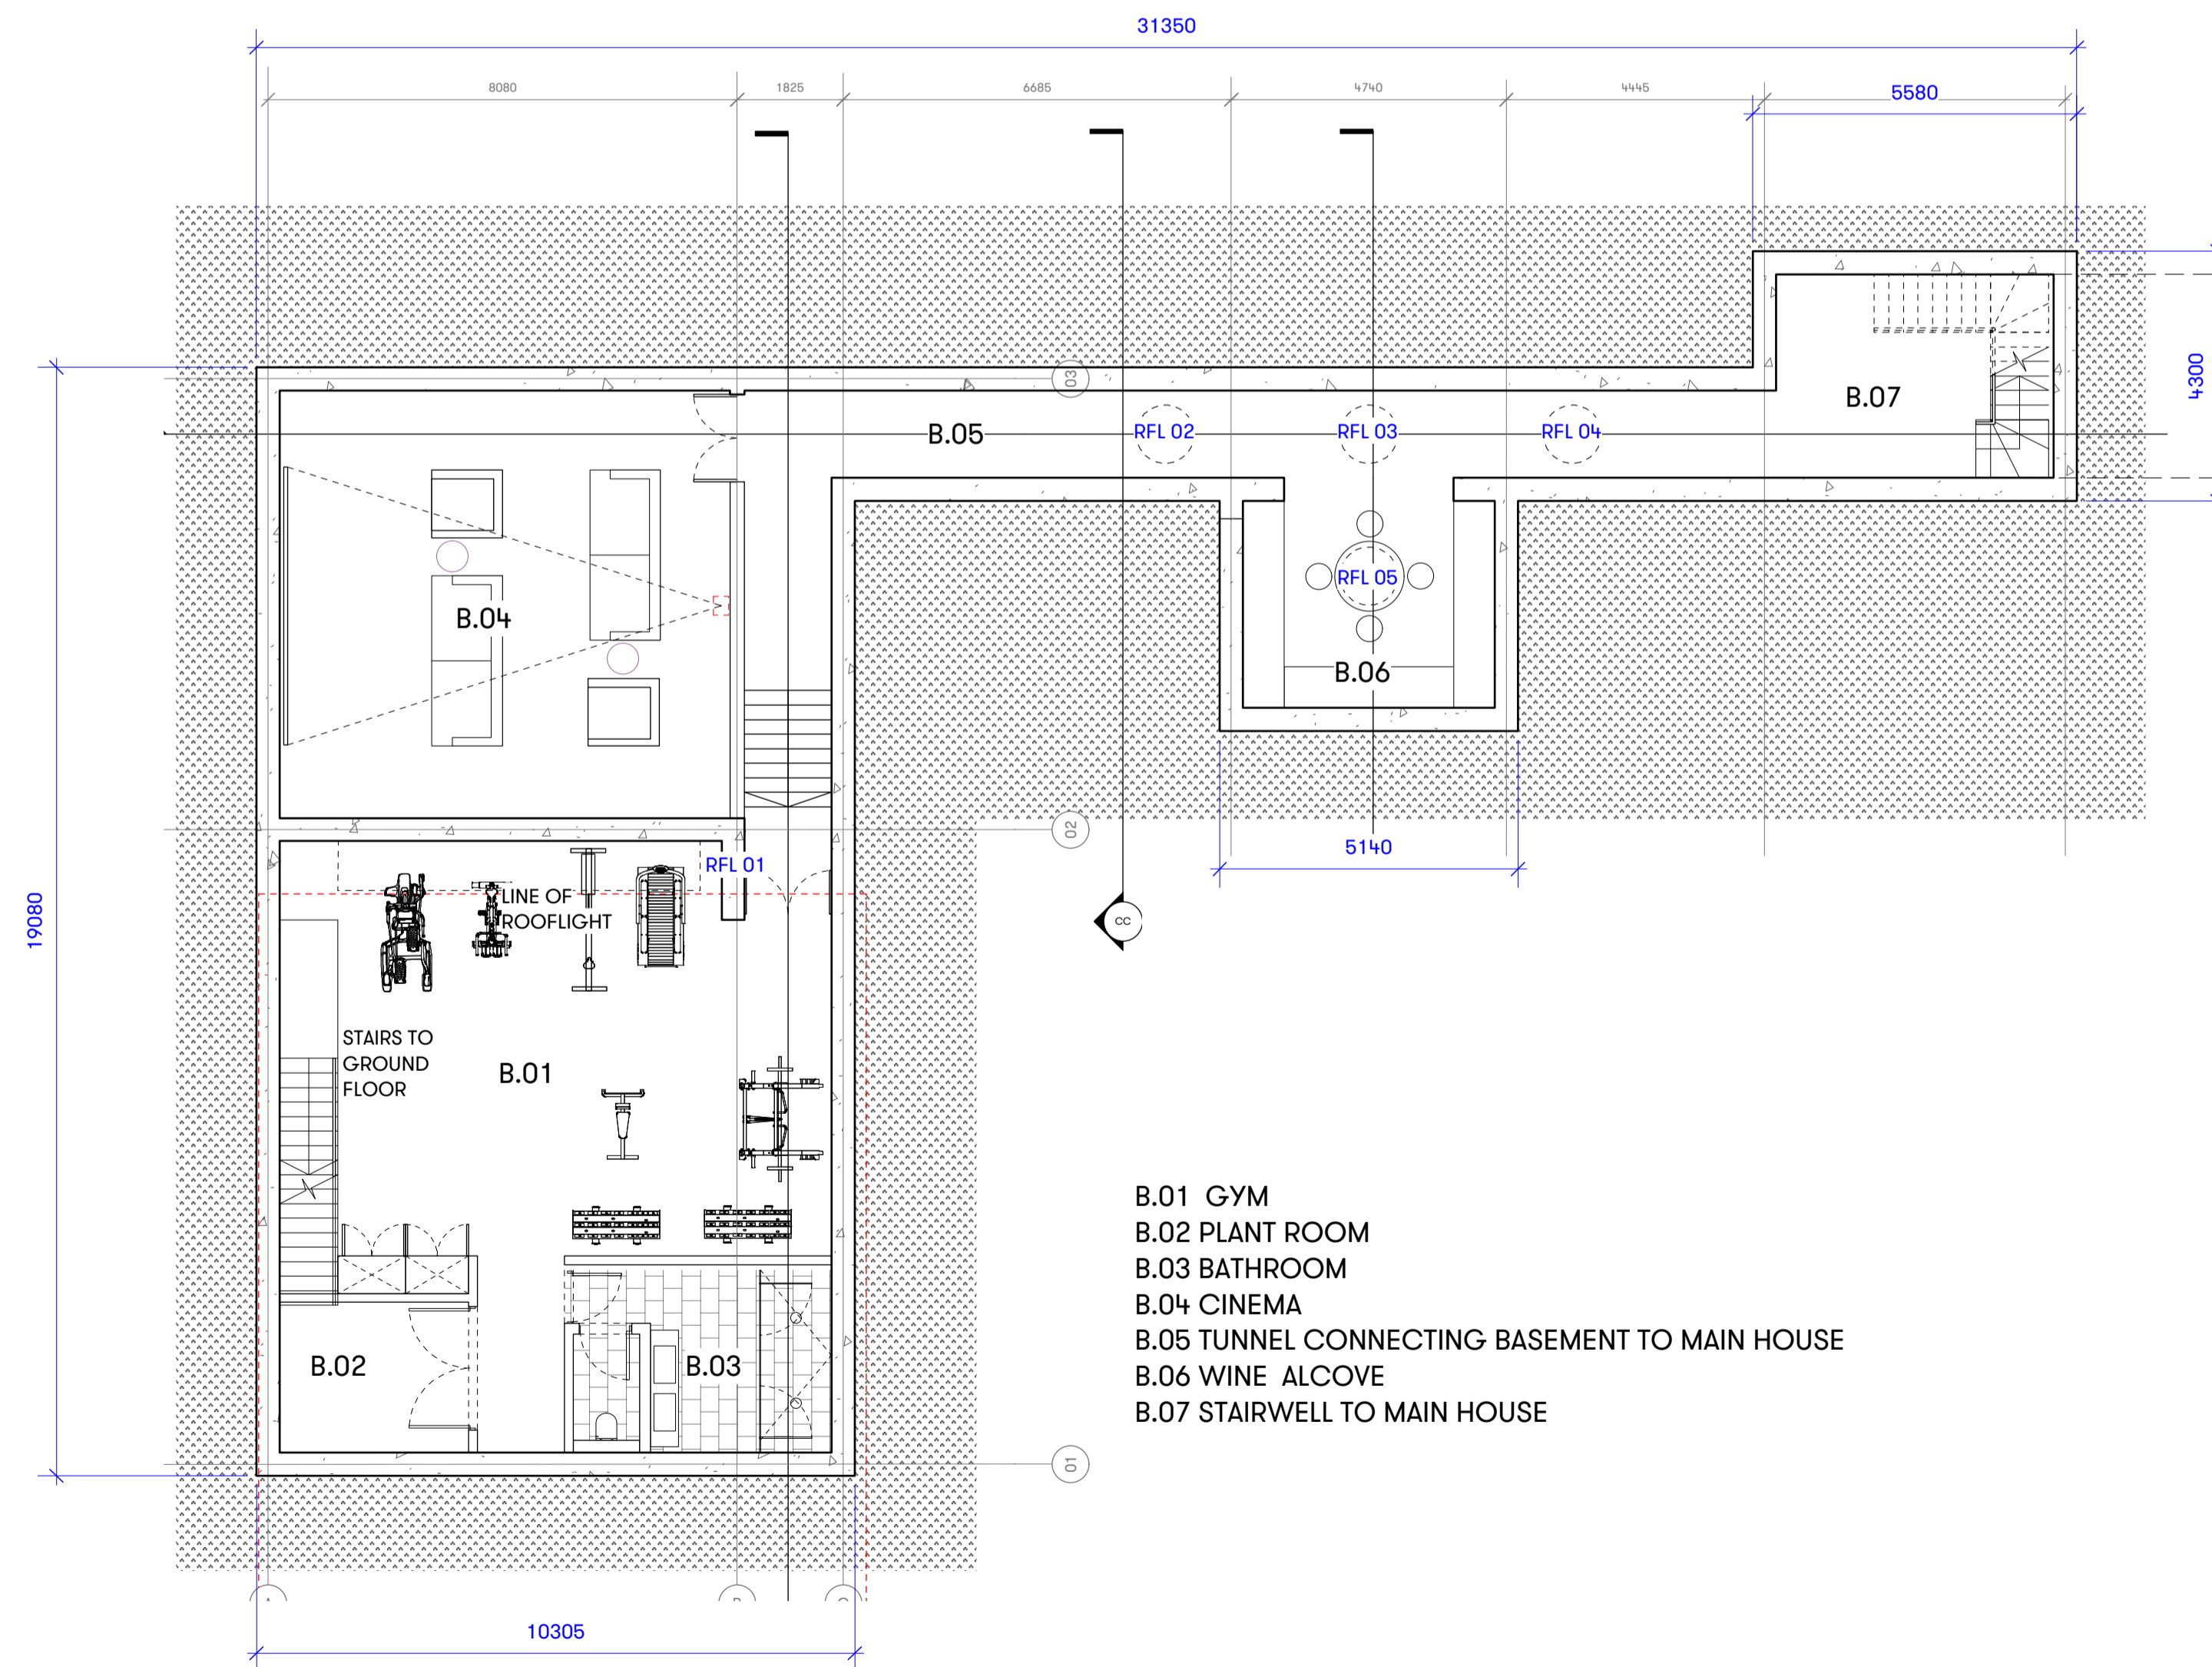


01 PLAN
Scale: 1:100

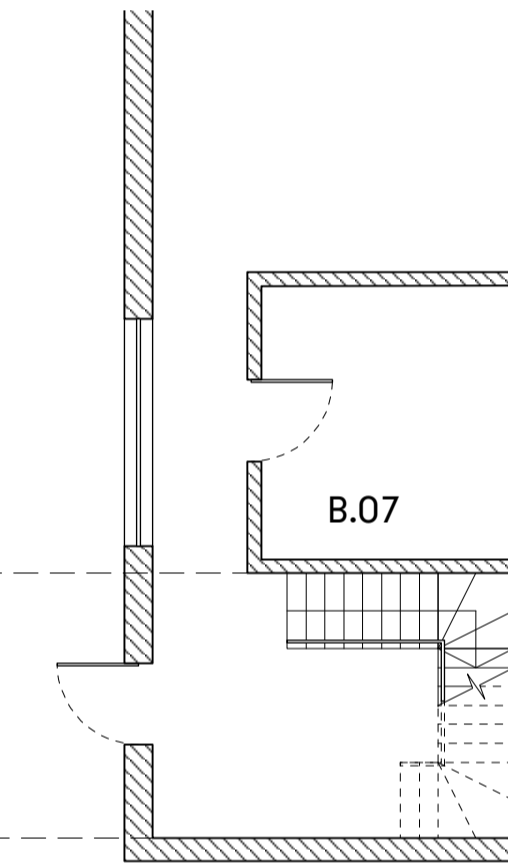

02 MAIN HOUSE PLAN
Scale: 1:100

Notes

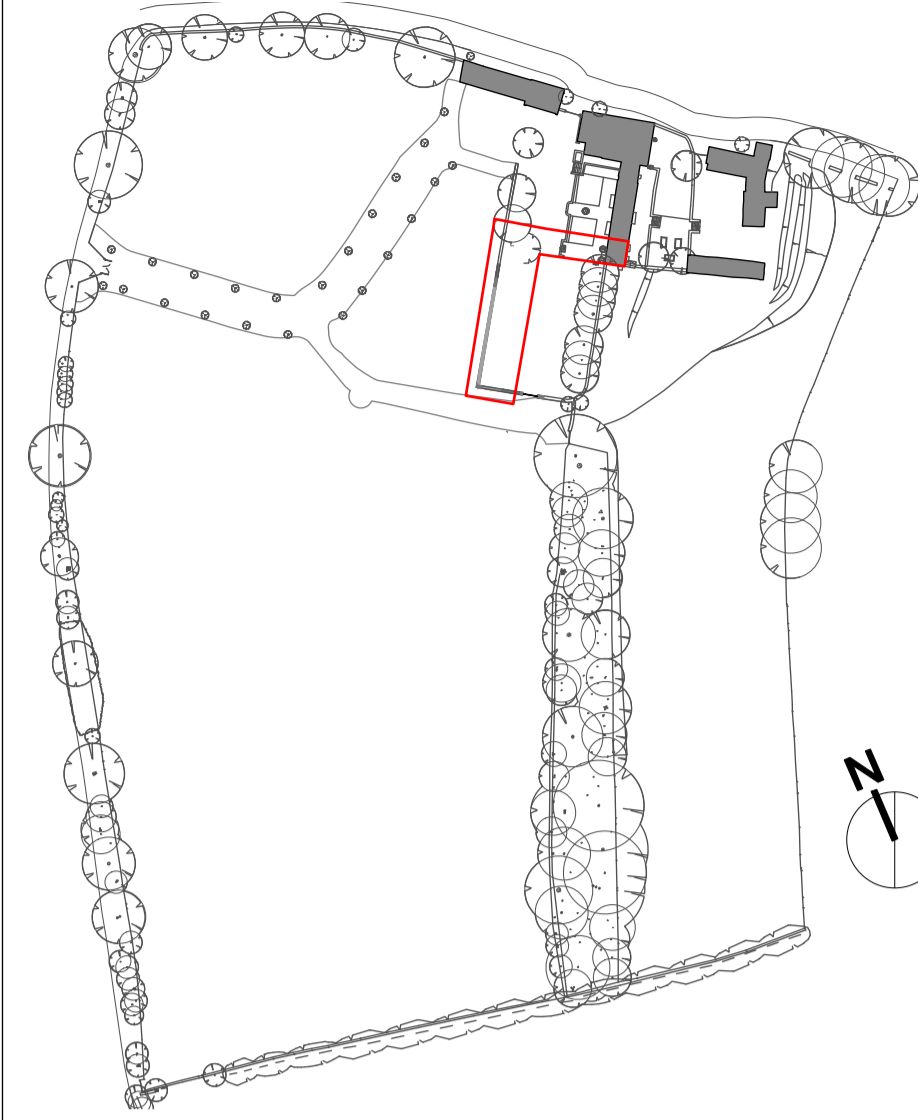

SITE MAP 1:2000

REINFORCED CONCRETE WALLS

A1 26/10/18 ISSUED FOR CLIENT COMMENTS

Project

Middle Lypiatt House

Client

Mr. Michael Steele

Drawing Title

**Poolhouse
Proposed Basement Tunnel Plan**

Scale Date Created

1:50 26.10.18

Drawing Number

16095-130

Revision Revision Date

A1 26.10.18

Drawn By Checked By

JW AL

Do not scale from drawing, all dimensions to be checked on site. Report omissions and discrepancies to the architect immediately



Michaelis Boyd Associates
108 Palace Gardens Terrace
London W8 4RT

44 20 7221 1237
hello@michaelisboyd.com
michaelisboyd.com

