


EXISTING (No:278) SIDE ELEVATION

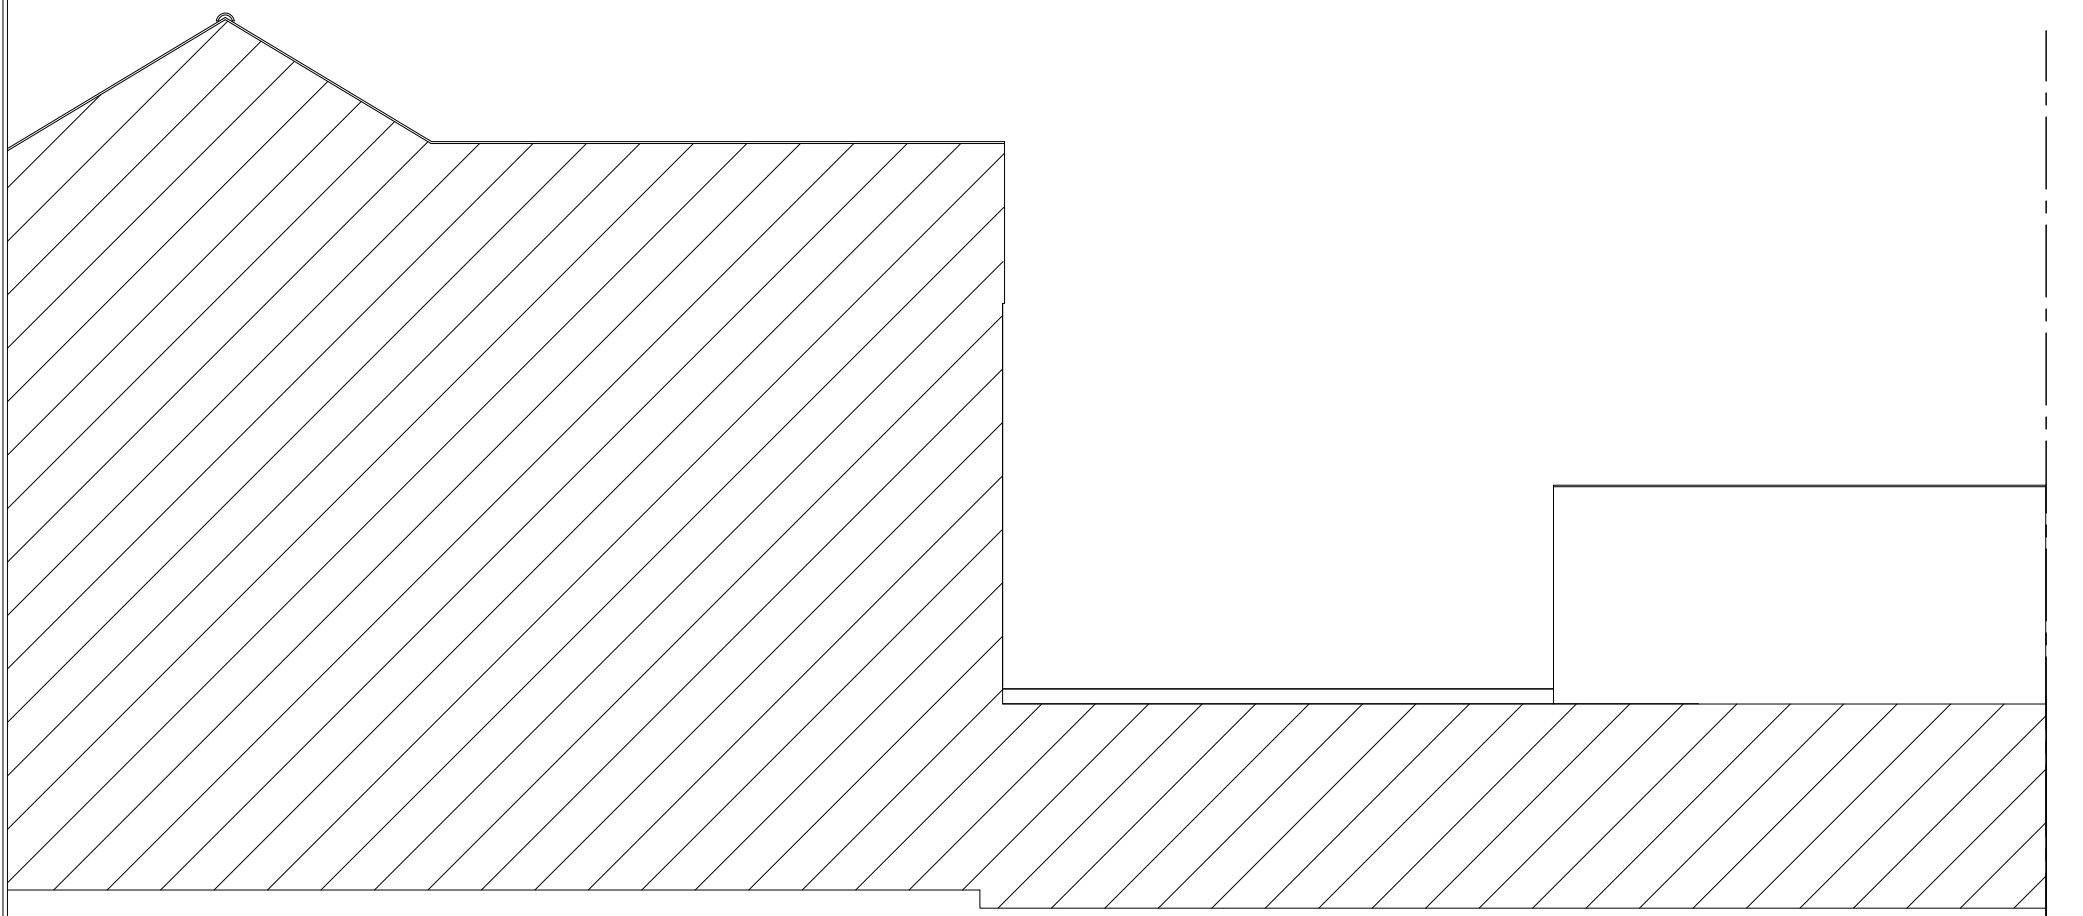

PROPOSED (No:278) SIDE ELEVATION



TITLE: CHANGE OF USE OF PART OF THE GROUND FLOOR OFFICE (E(c)(i))
TO A STUDIO FLAT (C3) INCLUDING A PART FIRST FLOOR REAR
EXTENSION AND SINGLE STOREY SIDE EXTENSION

NAME : Mr.Raj Bose
ADDRESS : 288 High Street North
Manor Park
London E12 6SA



Tel : 020 8425 1312
Fax: 020 8425 1312

Web : www.arccidesigns.com
Email: admin@arccidesigns.com

Notes:
• This Drawing is Copyright of ARCCI DESIGNS and may not be reproduced or copied, in whole or in part, without express permission.
• Contractor/Builder to check all dimension on site. Before commencement of any works. Figured dimension only to be used.
• All work shall comply with the latest Building Regulations & be to the satisfaction of the L. Authority.
• Materials shall be suitable for the purpose for which they are used & the quality shall not be lower than that defined in the relevant British standard.

Drg No : AD/21/HIG288/COUPL01 | Date : 06.05.2021 | Scale : 1:100 | Drwn by : ST | Page : 3 of 4