



DO NOT SCALE
CHECK ALL DIMENSIONS ON SITE

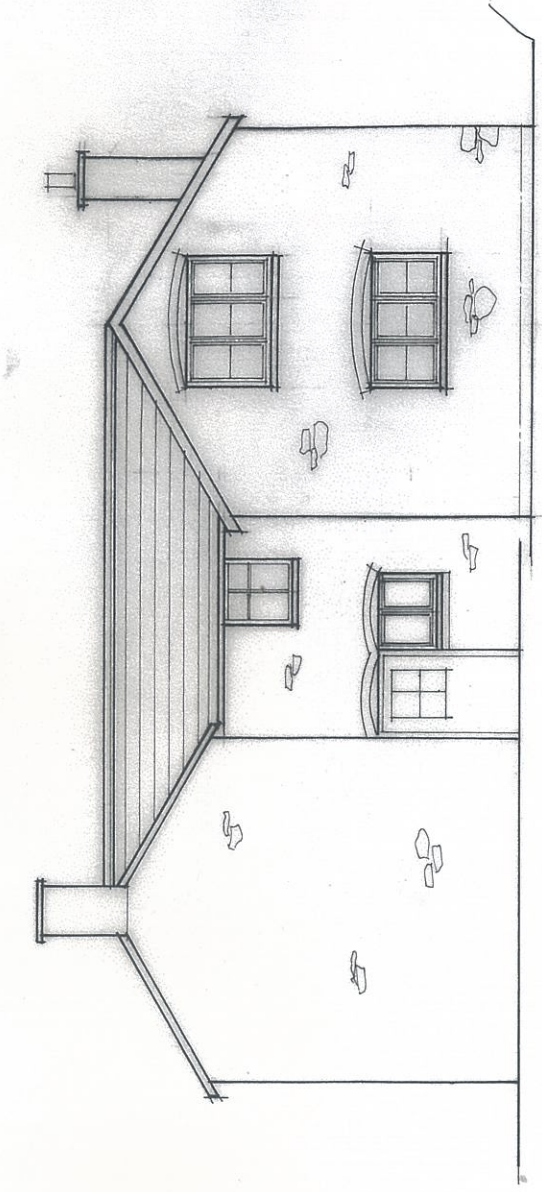

ROOF NATURAL BLUE/GREY SLATE
CHIMNEY BRICK TO MATCH EXISTING
EXTERNAL WALLS NATURAL LOCAL STONE
WINDOWS SW PAINTED WHITE
BRICK ARCHES OVER WINDOWS AND DOORS TO MATCH EXISTING


PROPOSED FRONT ELEVATION

BUILDER TO DEMONSTRATE THAT AN APPROPRIATE SYSTEM OF SITE INSPECTION IS IN PLACE TO ENSURE CONTINUITY OF INSULATION

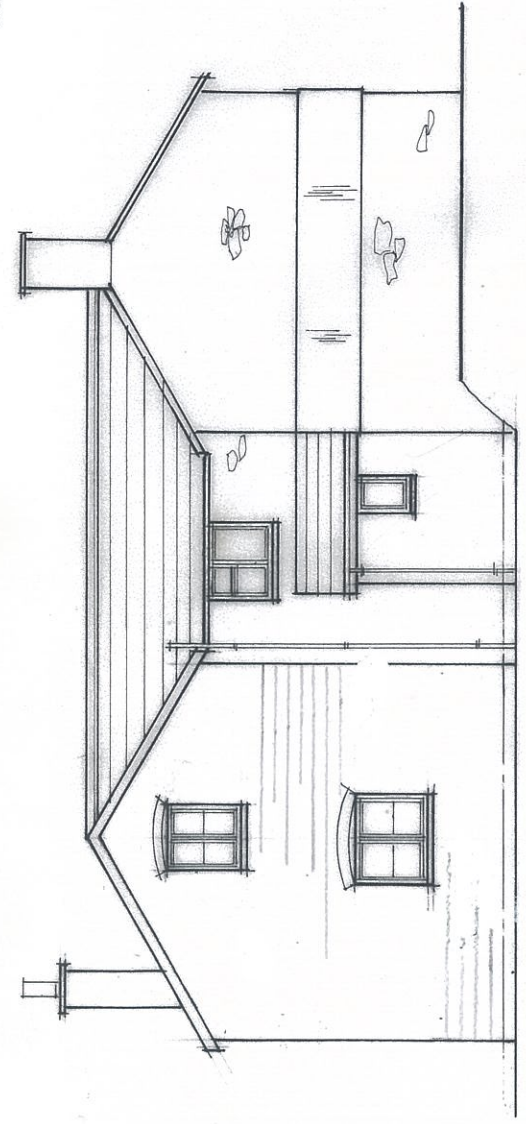


NEW SINGLE STOREY PART FORMING WC TO BE RENDER PAINTED TO MATCH STONE

PROPOSED REAR ELEVATION

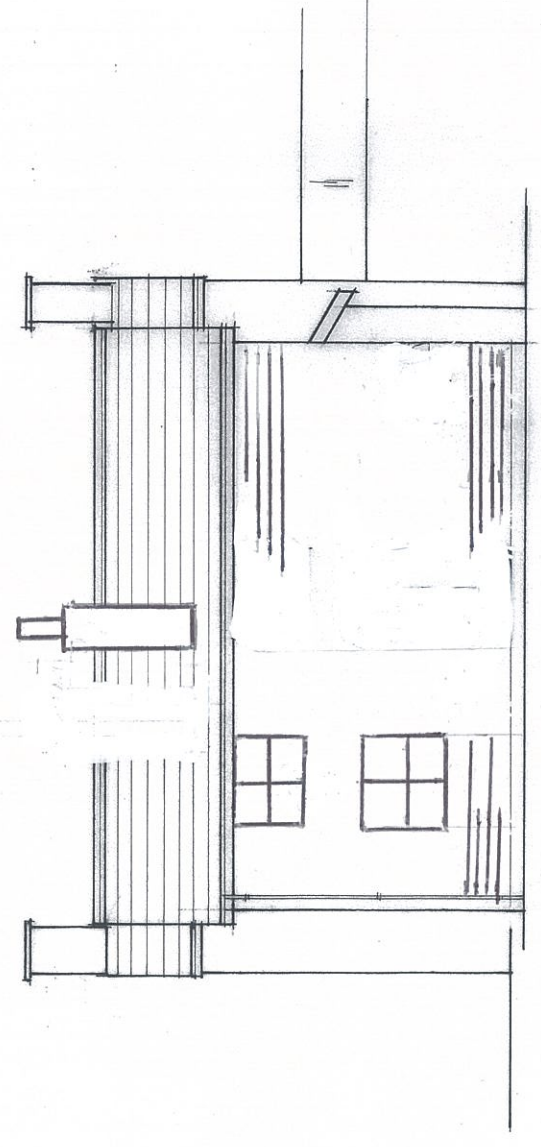

PROPOSED END ELEVATION 1:100

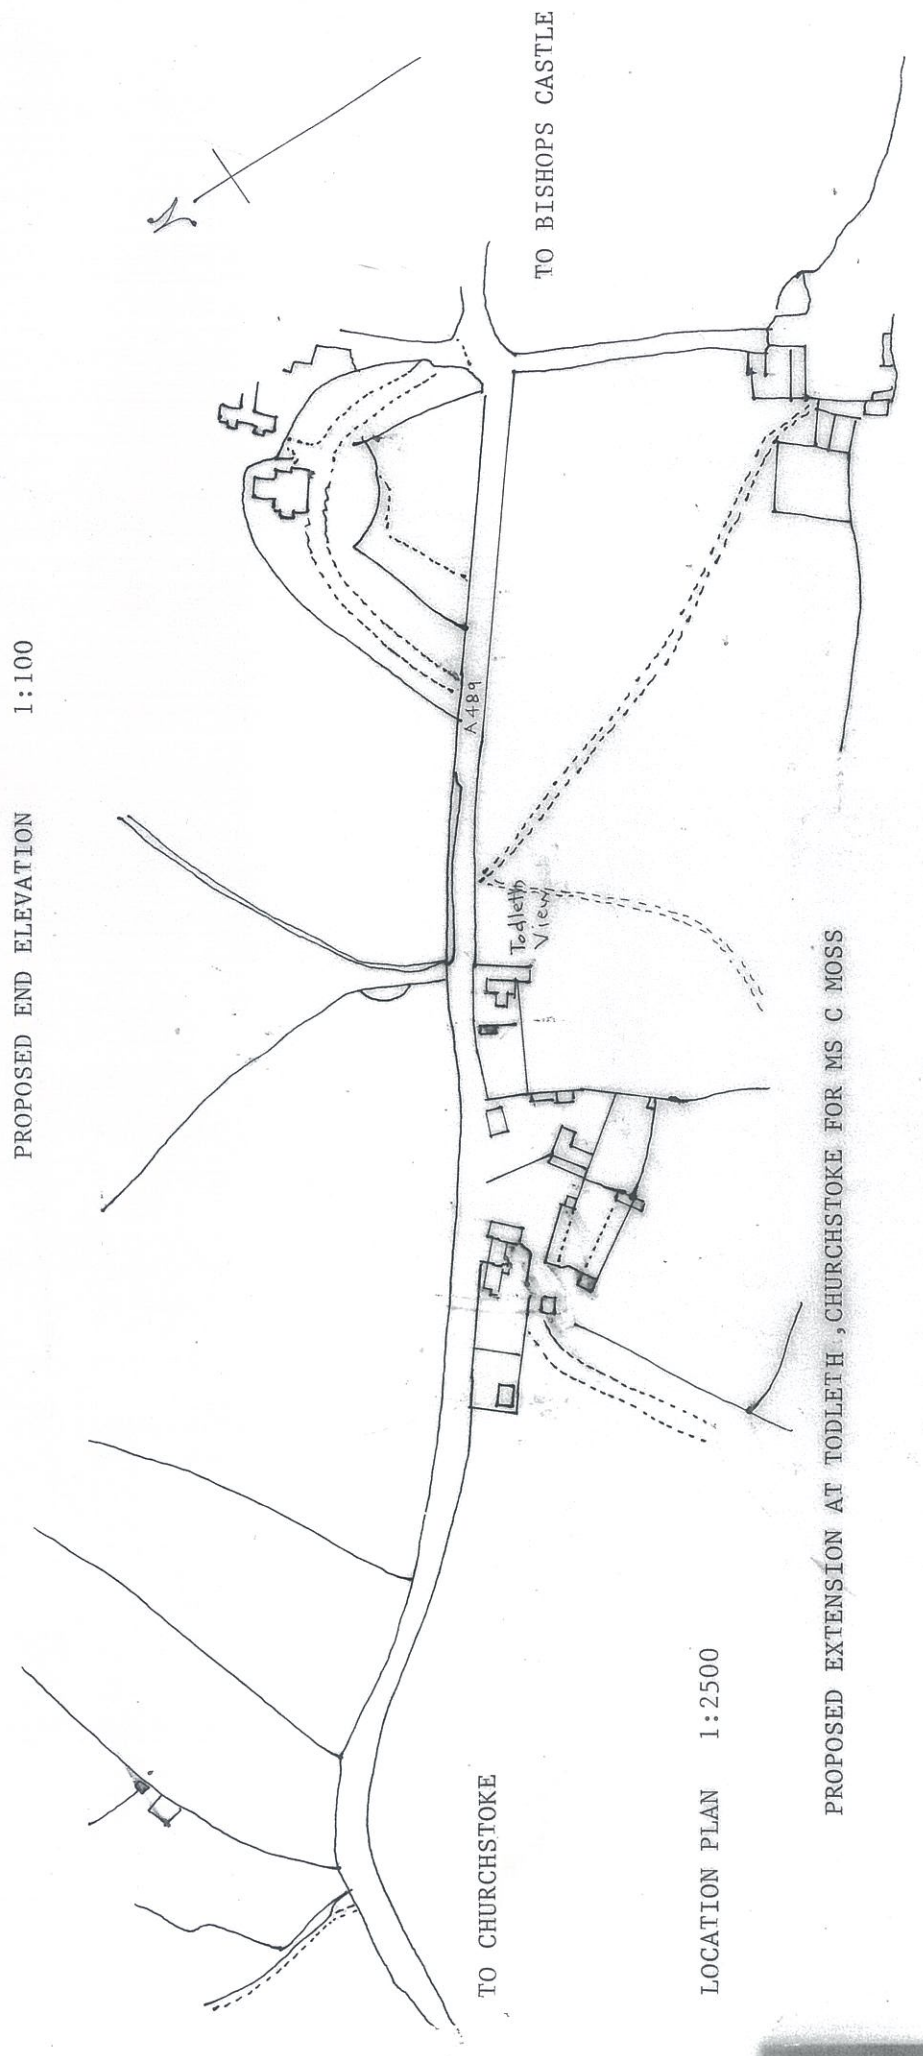

LOCATION PLAN 1:2500

PROPOSED EXTENSION AT TODLETH, CHURCHSTOKE FOR MS C MOSS