


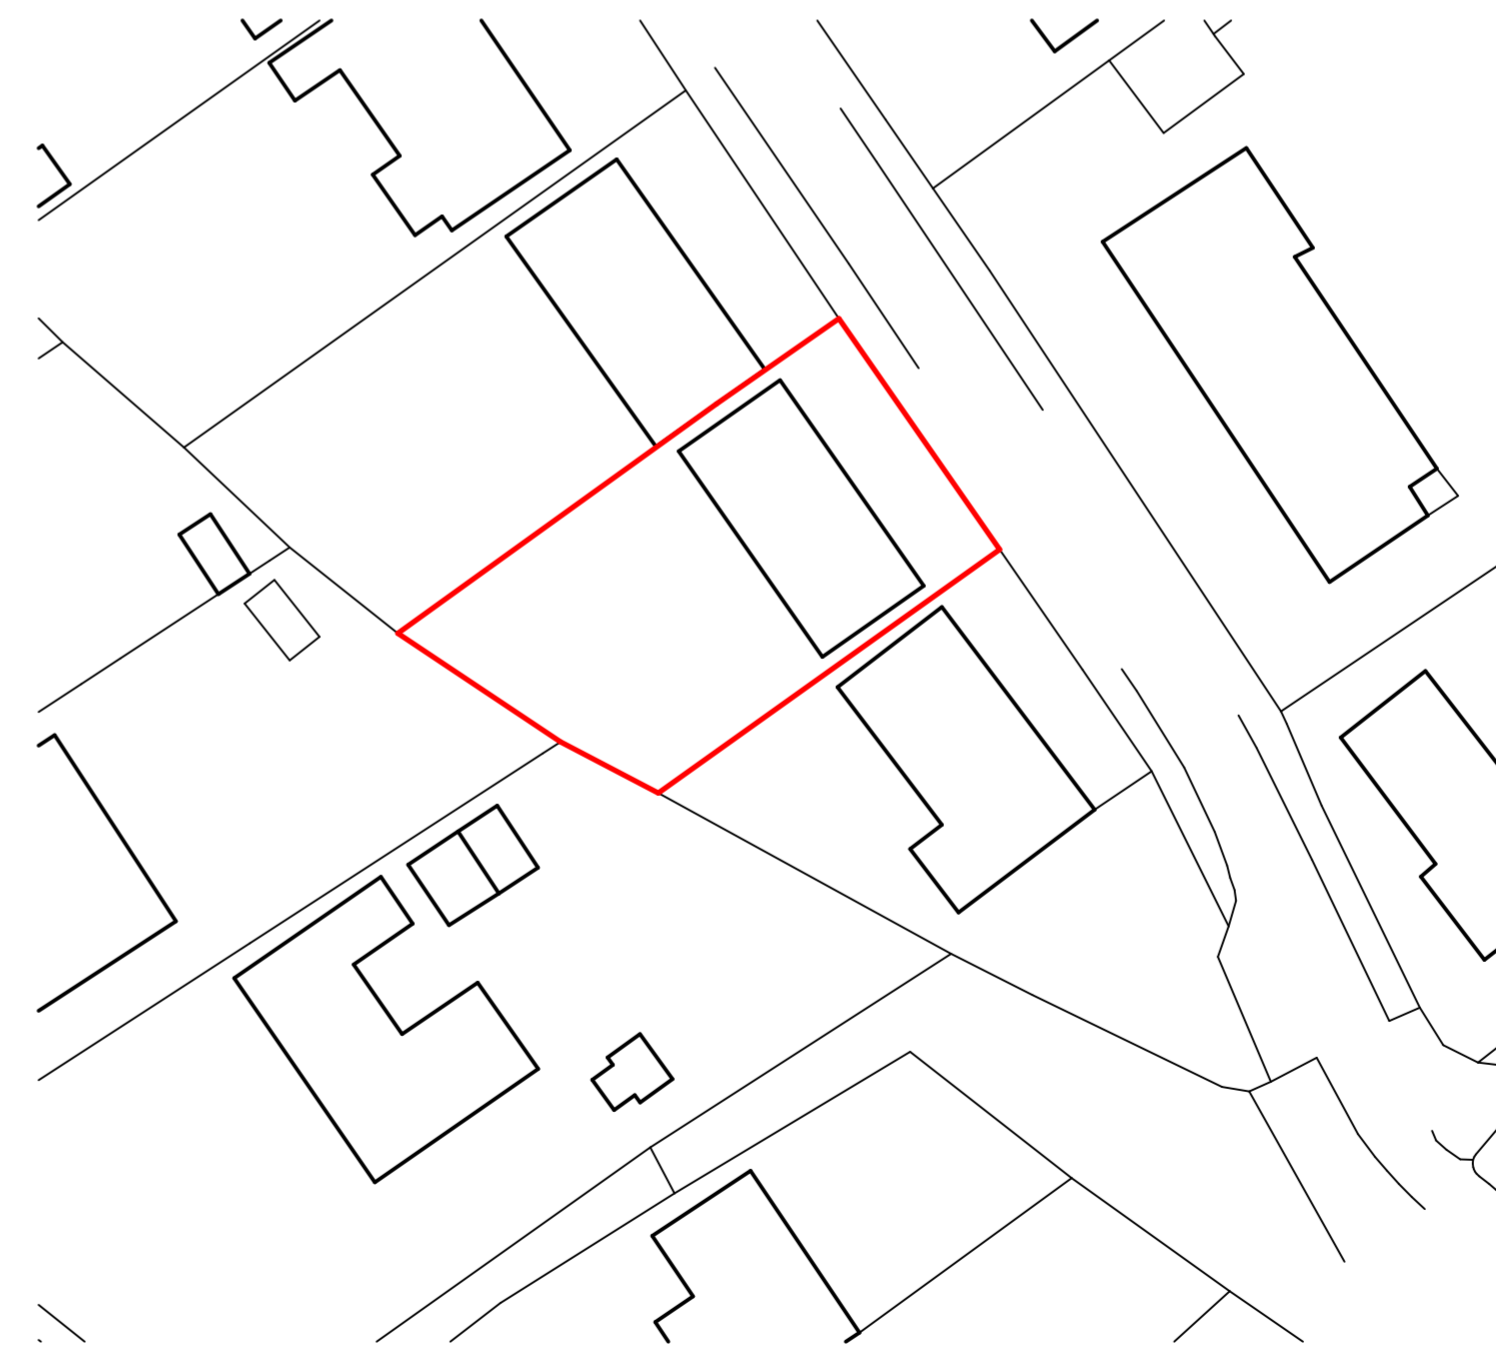

LOCATION PLAN
1:1250



BLOCK PLAN
1:500

COPYRIGHT DART ARCHITECTURE LIMITED


ALL DIMENSIONS TO BE CHECKED ON SITE AND ANY DISCREPANCIES TO BE REPORTED TO DART ARCHITECTURE LIMITED

DO NOT SCALE FOR CONSTRUCTION PURPOSES

Scale:



Notes:

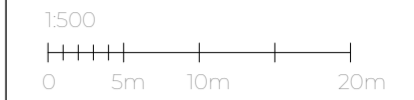

Rev.	Description	Drawn	Date

**DA
RT**
ARCHITECTURE

Mobile: +44 (0) 7859 901 572
Email: hello@dartarchitecture.co.uk

Project Title:
EXTENSION AND MODIFICATIONS TO AN EXISTING DWELLING

Project Address:
WESTWINDS
MAWCAN PORTH
TR8 4DW

Client:
MR & MRS BIRTWISTLE

Drawing Title:
LOCATION AND BLOCK PLAN

Scale:
1:500, 1:1250@A2

Drawn:
JD

Date:
04/21

Checked:
SJ

Drawing No:
DA017-PL-00-01

Rev.

PLANNING